


PLOT DATE: 7/12/2022 11:24:22 AM

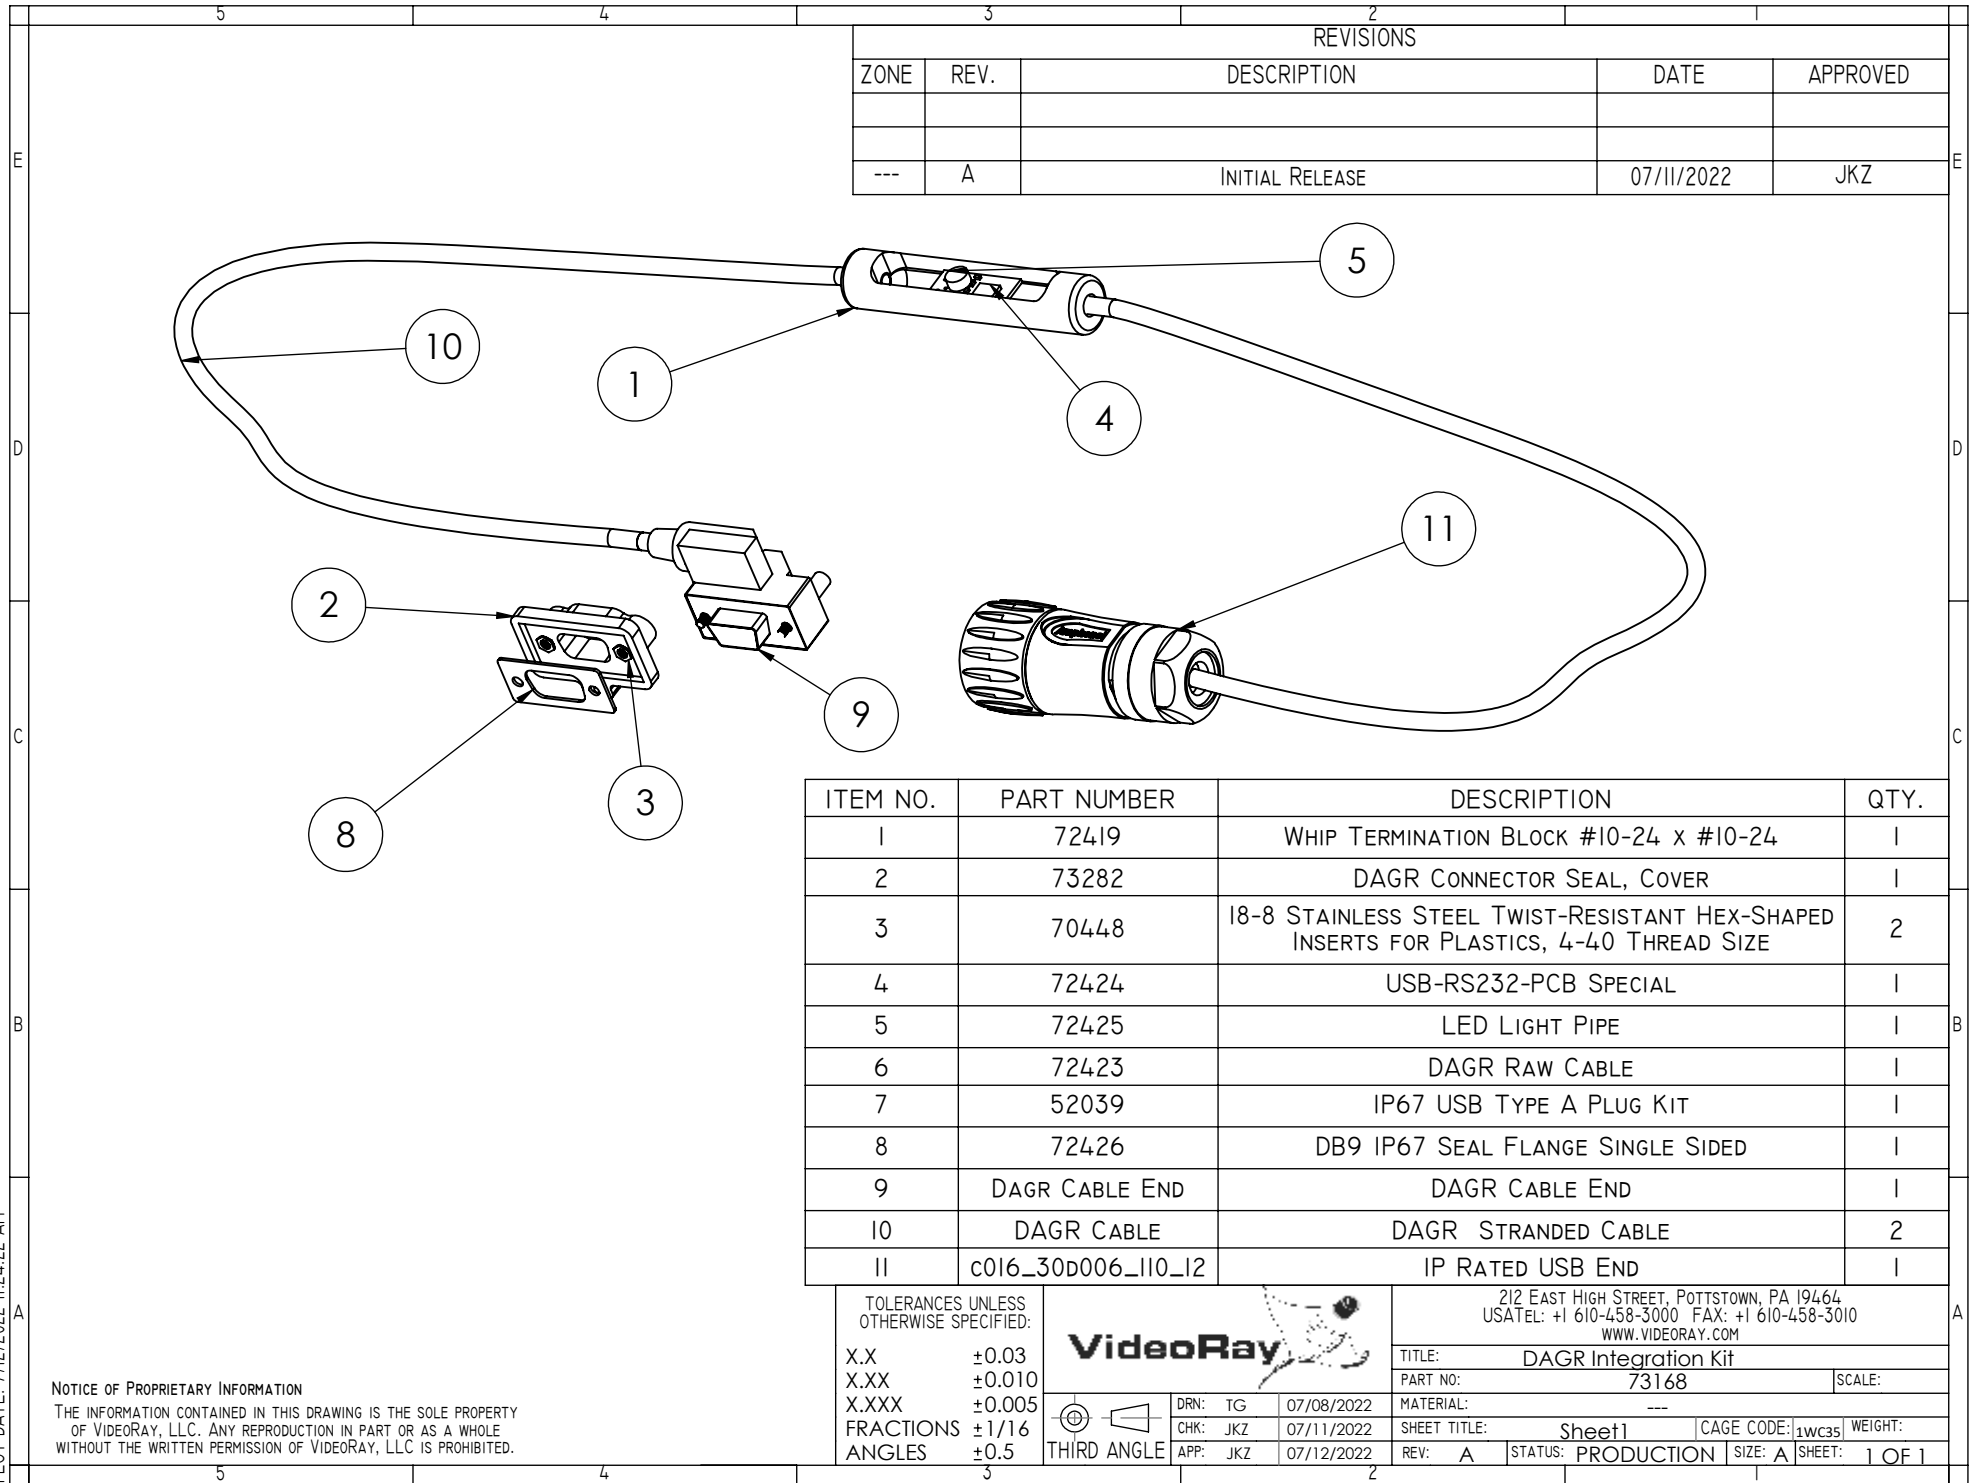

REVISIONS				
ZONE	REV.	DESCRIPTION	DATE	APPROVED
---	A	INITIAL RELEASE	07/11/2022	JKZ

ITEM NO.	PART NUMBER	DESCRIPTION	QTY.
1	72419	WHIP TERMINATION BLOCK #10-24 x #10-24	1
2	73282	DAGR CONNECTOR SEAL, COVER	1
3	70448	18-8 STAINLESS STEEL TWIST-RESISTANT HEX-SHAPED INSERTS FOR PLASTICS, 4-40 THREAD SIZE	2
4	72424	USB-RS232-PCB SPECIAL	1
5	72425	LED LIGHT PIPE	1
6	72423	DAGR RAW CABLE	1
7	52039	IP67 USB TYPE A PLUG KIT	1
8	72426	DB9 IP67 SEAL FLANGE SINGLE SIDED	1
9	DAGR CABLE END	DAGR CABLE END	1
10	DAGR CABLE	DAGR STRANDED CABLE	2
11	c016_30d006_110_12	IP RATED USB END	1

TOLERANCES UNLESS OTHERWISE SPECIFIED:

X.X ±0.03
X.XX ±0.010
X.XXX ±0.005
FRACTIONS ±1/16
ANGLES ±0.5



DRN: TG 07/08/2022
CHK: JKZ 07/11/2022
APP: JKZ 07/12/2022

212 EAST HIGH STREET, POTTSTOWN, PA 19464
USATEL: +1 610-458-3000 FAX: +1 610-458-3010
WWW.VIDEORAY.COM
TITLE: DAGR Integration Kit
PART NO: 73168
MATERIAL: ---
SHEET TITLE: Sheet1
CAGE CODE: 1WC35
WEIGHT:
REV: A
STATUS: PRODUCTION
SIZE: A
SHEET: 1 OF 1

NOTICE OF PROPRIETARY INFORMATION

THE INFORMATION CONTAINED IN THIS DRAWING IS THE SOLE PROPERTY OF VIDEORAY, LLC. ANY REPRODUCTION IN PART OR AS A WHOLE WITHOUT THE WRITTEN PERMISSION OF VIDEORAY, LLC IS PROHIBITED.