


REVISIONS				
ZONE	REV.	DESCRIPTION	DATE	APPROVED
---	A	APPROVED	07/11/2022	JV
---	B	DAGR ECO-73233-001	07/11/2022	JV

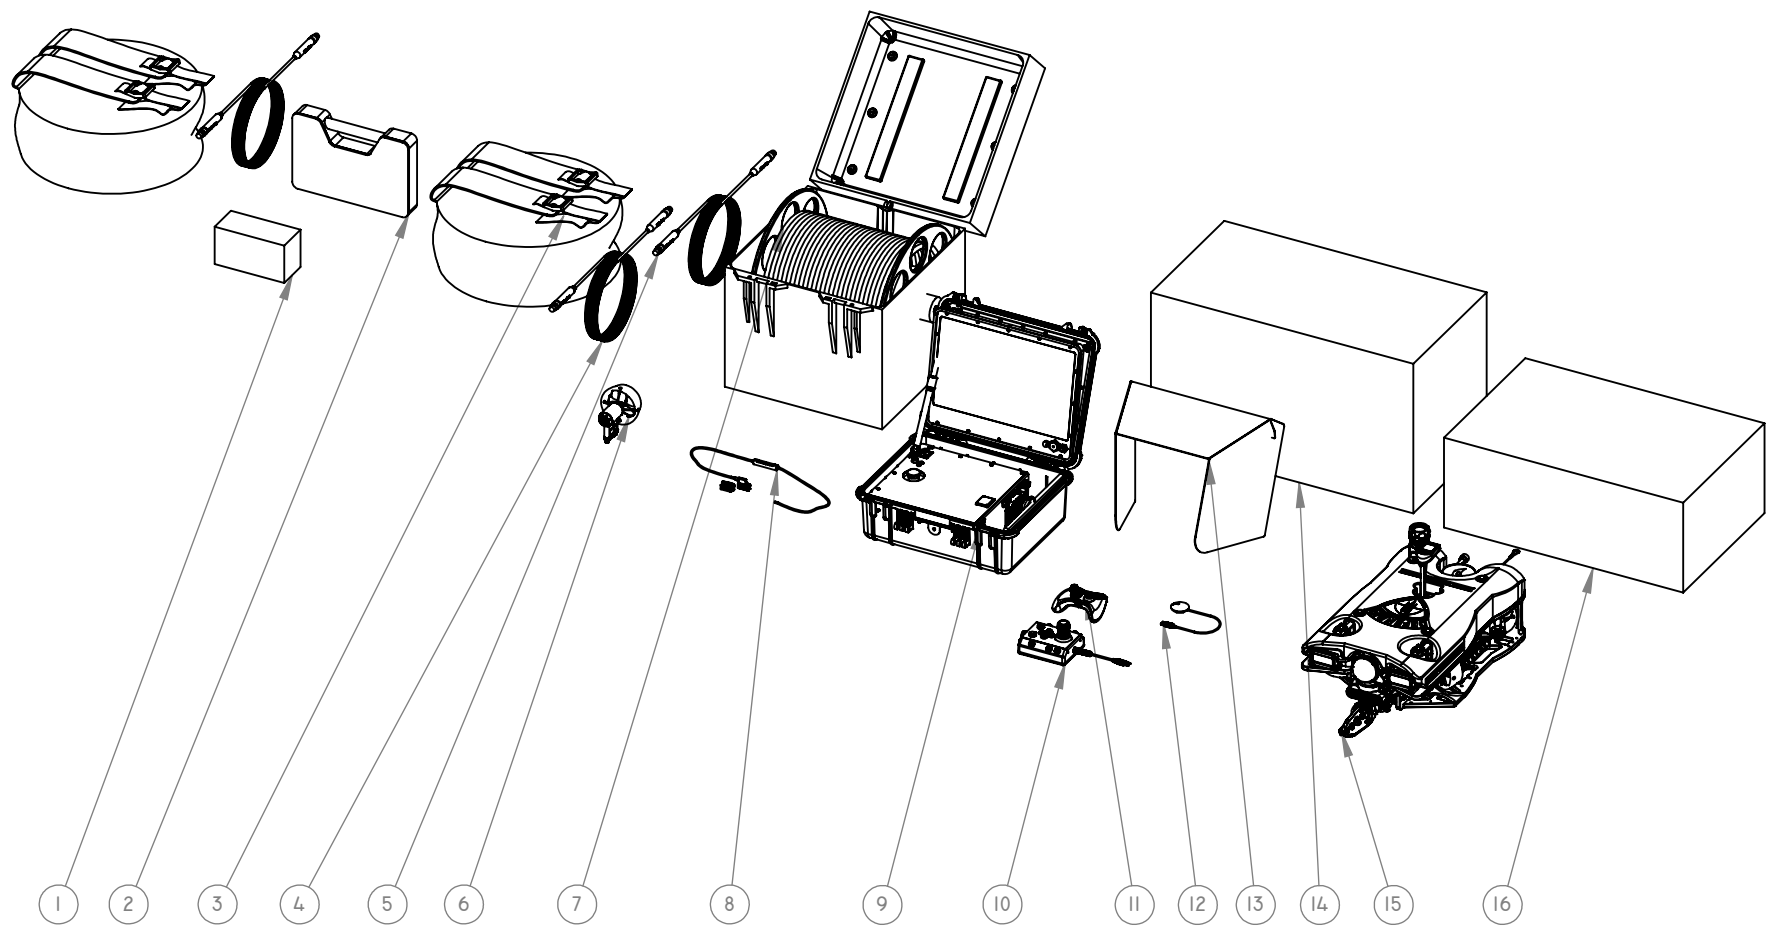

NOTES:
I) ITEMS 17 & 18 NOT SHOWN

PLOT DATE: 7/11/2022 12:31:43 PM

NOTICE OF PROPRIETARY INFORMATION
THE INFORMATION CONTAINED IN THIS DRAWING IS THE SOLE PROPERTY OF VIDEORAY, LLC. ANY REPRODUCTION IN PART OR AS A WHOLE WITHOUT THE WRITTEN PERMISSION OF VIDEORAY, LLC IS PROHIBITED.


ALL DIMENSIONS ARE IN INCHES UNLESS OTHERWISE SPECIFIED INTERPRET DRAWING PER ASME Y14.5-1994		TOLERANCES UNLESS OTHERWISE SPECIFIED: X.X ±0.03 X.XX ±0.010 X.XXX ±0.005 FRACTIONS ±1/16 ANGLES ±0.5				212 EAST HIGH STREET, POTTSTOWN, PA 19464 USATEL: +1 610-458-3000 FAX: +1 610-458-3010 WWW.VIDEORAY.COM	
REMOVE ALL BURRS AND BREAK SHARP EDGES		THIRD ANGLE		DRN: JV 07/08/2022 CHK: AEG 07/11/2022 APP: JV 07/11/2022		TITLE: MK 20 MOD 0 PART NO: 73233 MATERIAL: --- SHEET TITLE: SHEET1 REV: B STATUS: PRODUCTION	
						CAGE CODE: 1WC35 WEIGHT: SIZE: A SHEET: 1 OF 2	

PLOT DATE: 7/11/2022 12:31:43 PM

ITEM NO.	PART NUMBER	DESCRIPTION	QTY.
1	70910	TOOL KIT, MSS	1
2	71016	MSS Defender Hardware and Fastener Kit	1
3	50240	Tether Backpack	2
4	72036	Tether 100m PPT	2
5	71997	Tether Performance Neutral 985 Ft/300m	1
6	71164	MSS Thruster 2.0 Sales Kit	1
7	70452	Extended TDS - 400V Rated	1
8	73168	DAGR Integration Kit	1
9	70218	MSS 420V ICB	1
10	71655	SEALED HAND CONTROLLER - DEFENDER	1
11	72234	Xbox Elite Handcontroller Kit	1
12	72240	TOPSIDE GPS PUCK KIT	1
13	XE-009	Sunshade Assembly 15"	1
14	71660	Topside Control Carry Case	1
15	70743	MSS Defender Vehicle	1
16	71087	Defender Vehicle iM2950 Case with Foam Insert	1
17	72851	Single Use Emergency Thruster Refill Kit	1
18	71162	MSS Defender Kit Blueprint USBL System	1

NOTES:
1) ITEMS 17 & 18 NOT SHOWN

		212 East High Street, Pottstown, PA 19464	
		USATel: +1 610-458-3000 FAX: +1 610-458-3010 www.videoray.com	
title:		MK 20 MOD 0	
part no:		73233	
material:		---	
sheet title:		SHEET2	
rev: B		status: PRODUCTION	size: A sheet: 2 OF 2

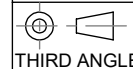

THIRD ANGLE