


PLOT DATE: 1/10/2022 9:24:33 AM

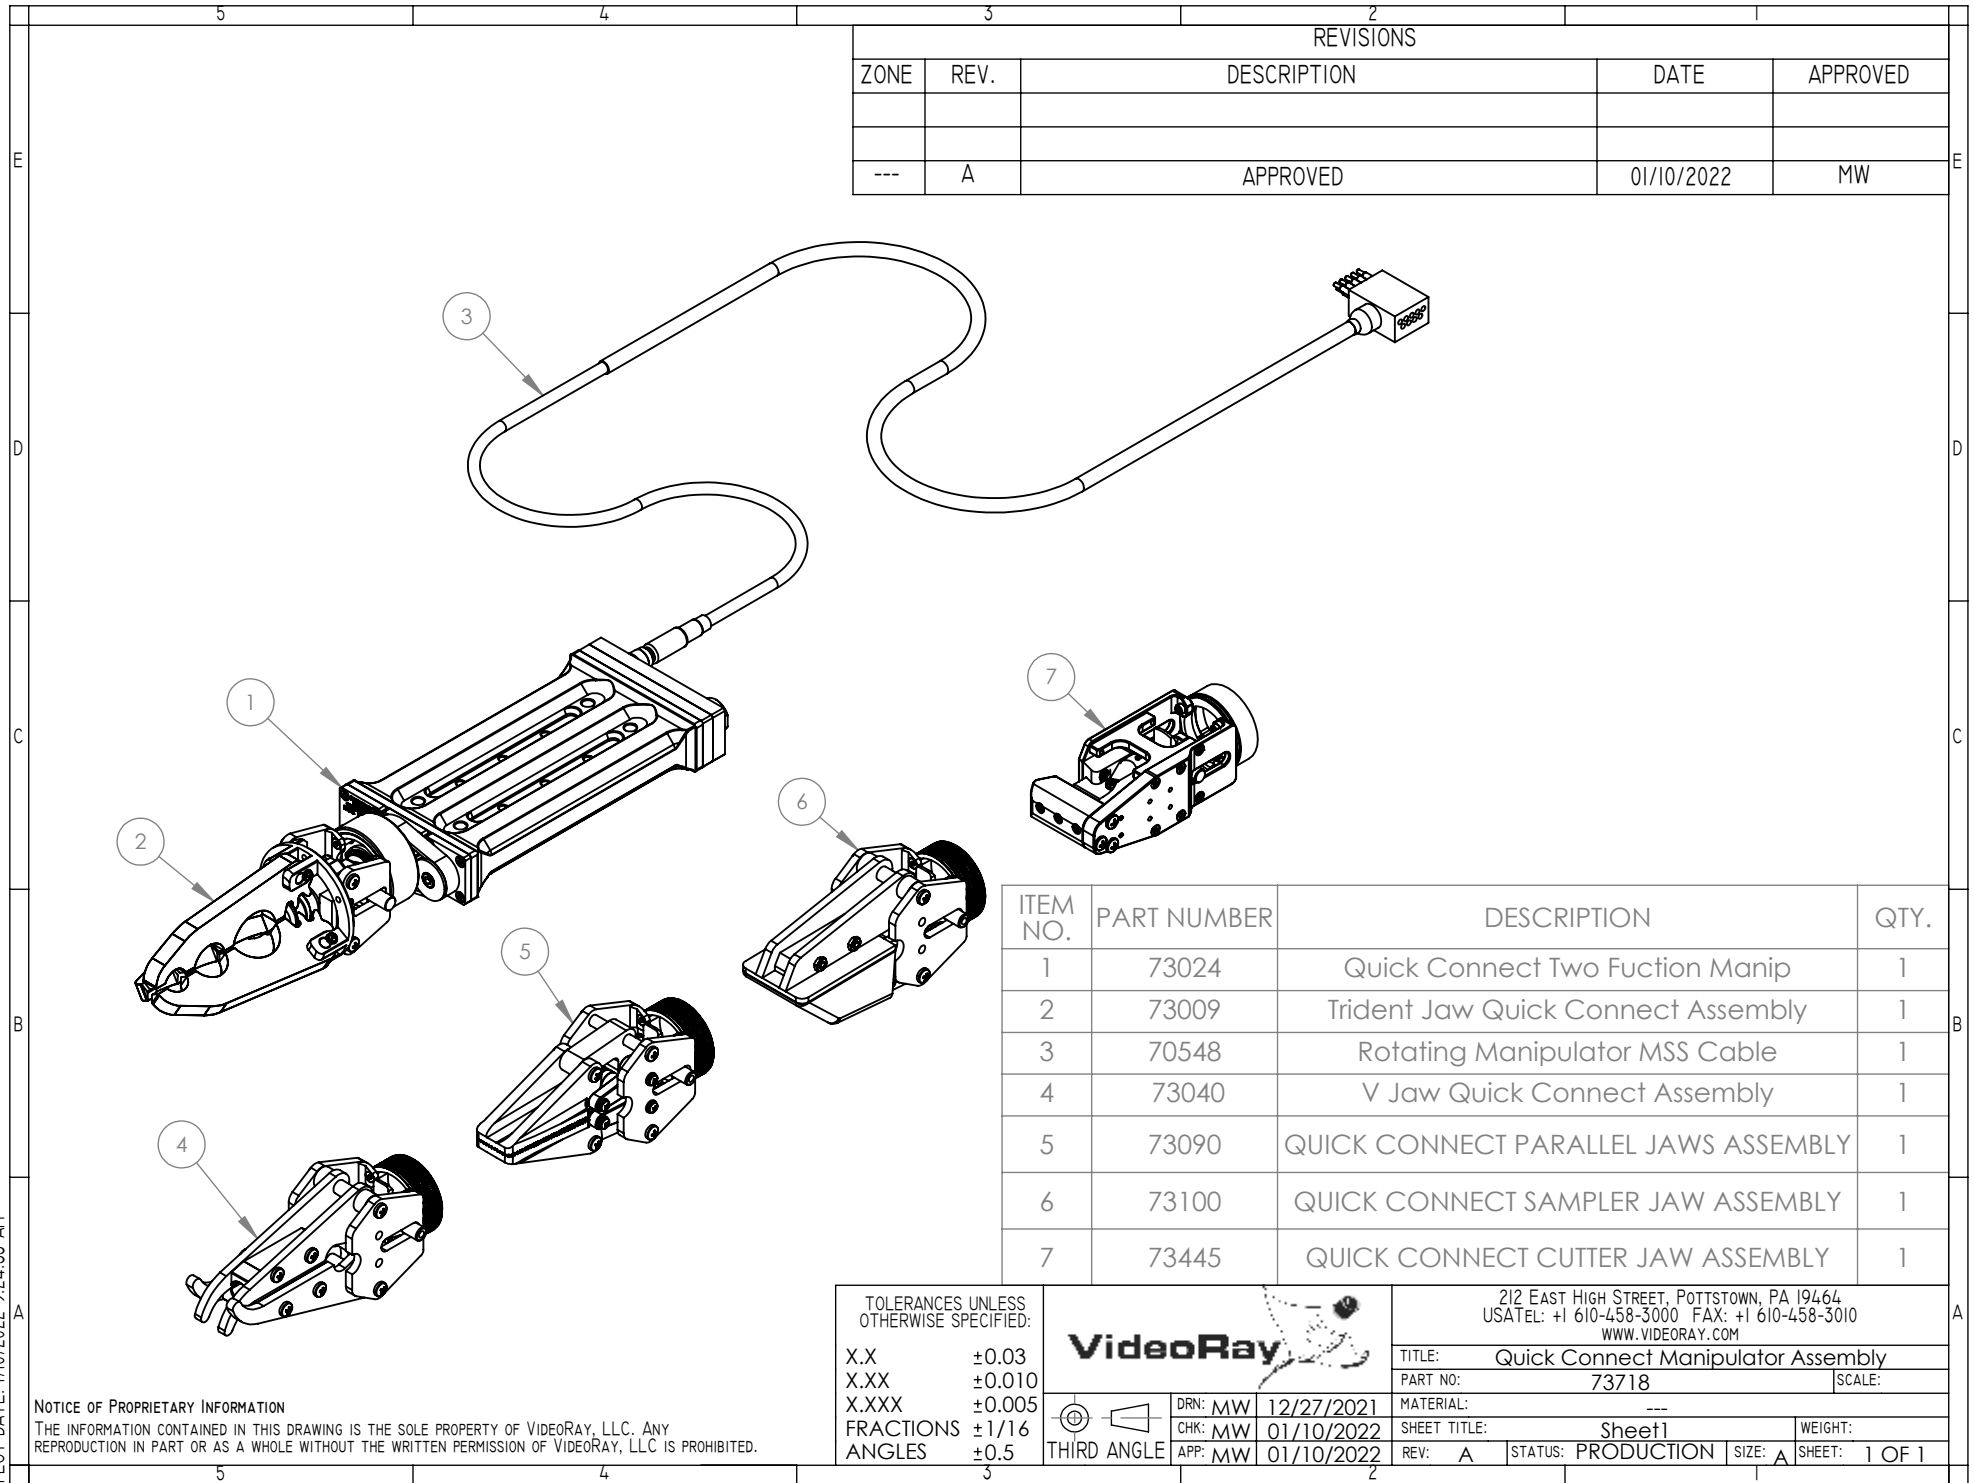

REVISIONS				
ZONE	REV.	DESCRIPTION	DATE	APPROVED
---	A	APPROVED	01/10/2022	MW

ITEM NO.	PART NUMBER	DESCRIPTION	QTY.
1	73024	Quick Connect Two Fuction Manip	1
2	73009	Trident Jaw Quick Connect Assembly	1
3	70548	Rotating Manipulator MSS Cable	1
4	73040	V Jaw Quick Connect Assembly	1
5	73090	QUICK CONNECT PARALLEL JAWS ASSEMBLY	1
6	73100	QUICK CONNECT SAMPLER JAW ASSEMBLY	1
7	73445	QUICK CONNECT CUTTER JAW ASSEMBLY	1

NOTICE OF PROPRIETARY INFORMATION
THE INFORMATION CONTAINED IN THIS DRAWING IS THE SOLE PROPERTY OF VIDEORAY, L.L.C. ANY REPRODUCTION IN PART OR AS A WHOLE WITHOUT THE WRITTEN PERMISSION OF VIDEORAY, LLC IS PROHIBITED.

TOLERANCES UNLESS OTHERWISE SPECIFIED:

X.X ±0.03
X.XX ±0.010
X.XXX ±0.005
FRACTIONS ±1/16
ANGLES ±0.5

VideoRay



DRN: MW 12/27/2021
CHK: MW 01/10/2022
APP: MW 01/10/2022

212 EAST HIGH STREET, POTTSTOWN, PA 19464
USATEL: +1 610-458-3000 FAX: +1 610-458-3010
WWW.VIDEORAY.COM

TITLE: Quick Connect Manipulator Assembly

PART NO: 73718 SCALE:

MATERIAL: ---

SHEET TITLE: Sheet1 WEIGHT:

REV: A STATUS: PRODUCTION SIZE: A SHEET: 1 OF 1