


PLOT DATE: 7/7/2022 10:07:22 AM

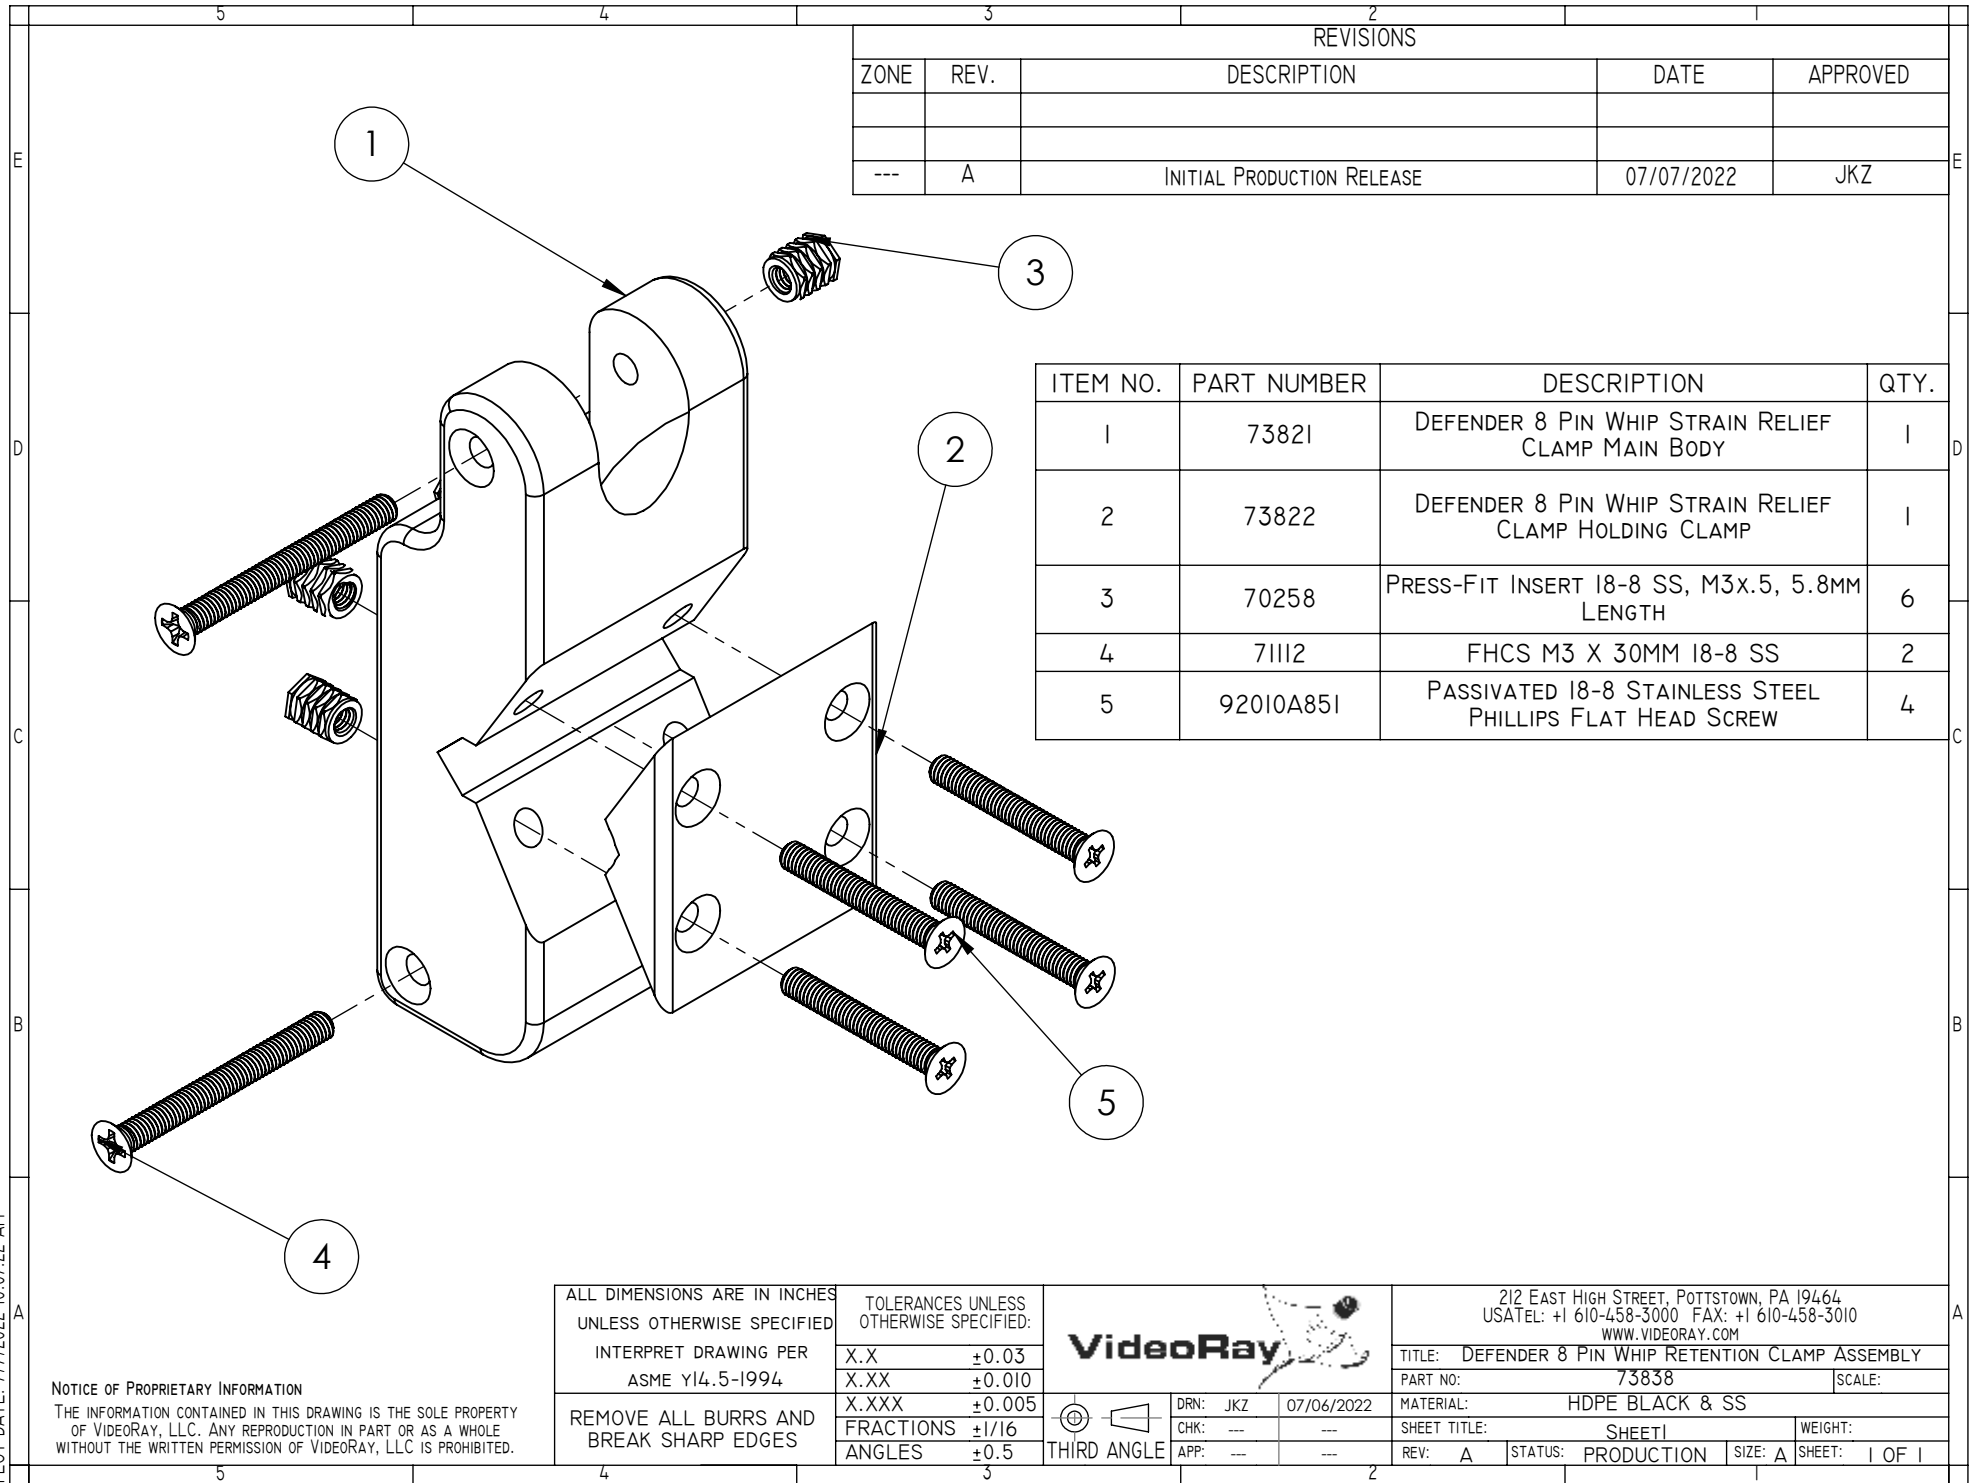

REVISIONS				
ZONE	REV.	DESCRIPTION	DATE	APPROVED
---	A	INITIAL PRODUCTION RELEASE	07/07/2022	JKZ

ITEM NO.	PART NUMBER	DESCRIPTION	QTY.
1	73821	DEFENDER 8 PIN WHIP STRAIN RELIEF CLAMP MAIN BODY	1
2	73822	DEFENDER 8 PIN WHIP STRAIN RELIEF CLAMP HOLDING CLAMP	1
3	70258	PRESS-FIT INSERT 18-8 SS, M3x.5, 5.8MM LENGTH	6
4	71112	FHCS M3 X 30MM 18-8 SS	2
5	92010A851	PASSIVATED 18-8 STAINLESS STEEL PHILLIPS FLAT HEAD SCREW	4

NOTICE OF PROPRIETARY INFORMATION
THE INFORMATION CONTAINED IN THIS DRAWING IS THE SOLE PROPERTY OF VIDEORAY, LLC. ANY REPRODUCTION IN PART OR AS A WHOLE WITHOUT THE WRITTEN PERMISSION OF VIDEORAY, LLC IS PROHIBITED.

ALL DIMENSIONS ARE IN INCHES
UNLESS OTHERWISE SPECIFIED
INTERPRET DRAWING PER
ASME Y14.5-1994

REMOVE ALL BURRS AND
BREAK SHARP EDGES

TOLERANCES UNLESS
OTHERWISE SPECIFIED:

X.X	±0.03
X.XX	±0.010
X.XXX	±0.005
FRACTIONS	±1/16
ANGLES	±0.5

VideoRay



THIRD ANGLE

DRN:	JKZ	07/06/2022
CHK:	---	---
APP:	---	---

212 EAST HIGH STREET, POTTSTOWN, PA 19464
USATEL: +1 610-458-3000 FAX: +1 610-458-3010
WWW.VIDEORAY.COM

TITLE: DEFENDER 8 PIN WHIP RETENTION CLAMP ASSEMBLY	
PART NO: 73838	SCALE:
MATERIAL: HDPE BLACK & SS	
SHEET TITLE: SHEET1	
REV: A	STATUS: PRODUCTION
SIZE: A	WEIGHT:
SHEET: 1 OF 1	