




PLOT DATE: 3/30/2021 11:38:40 AM

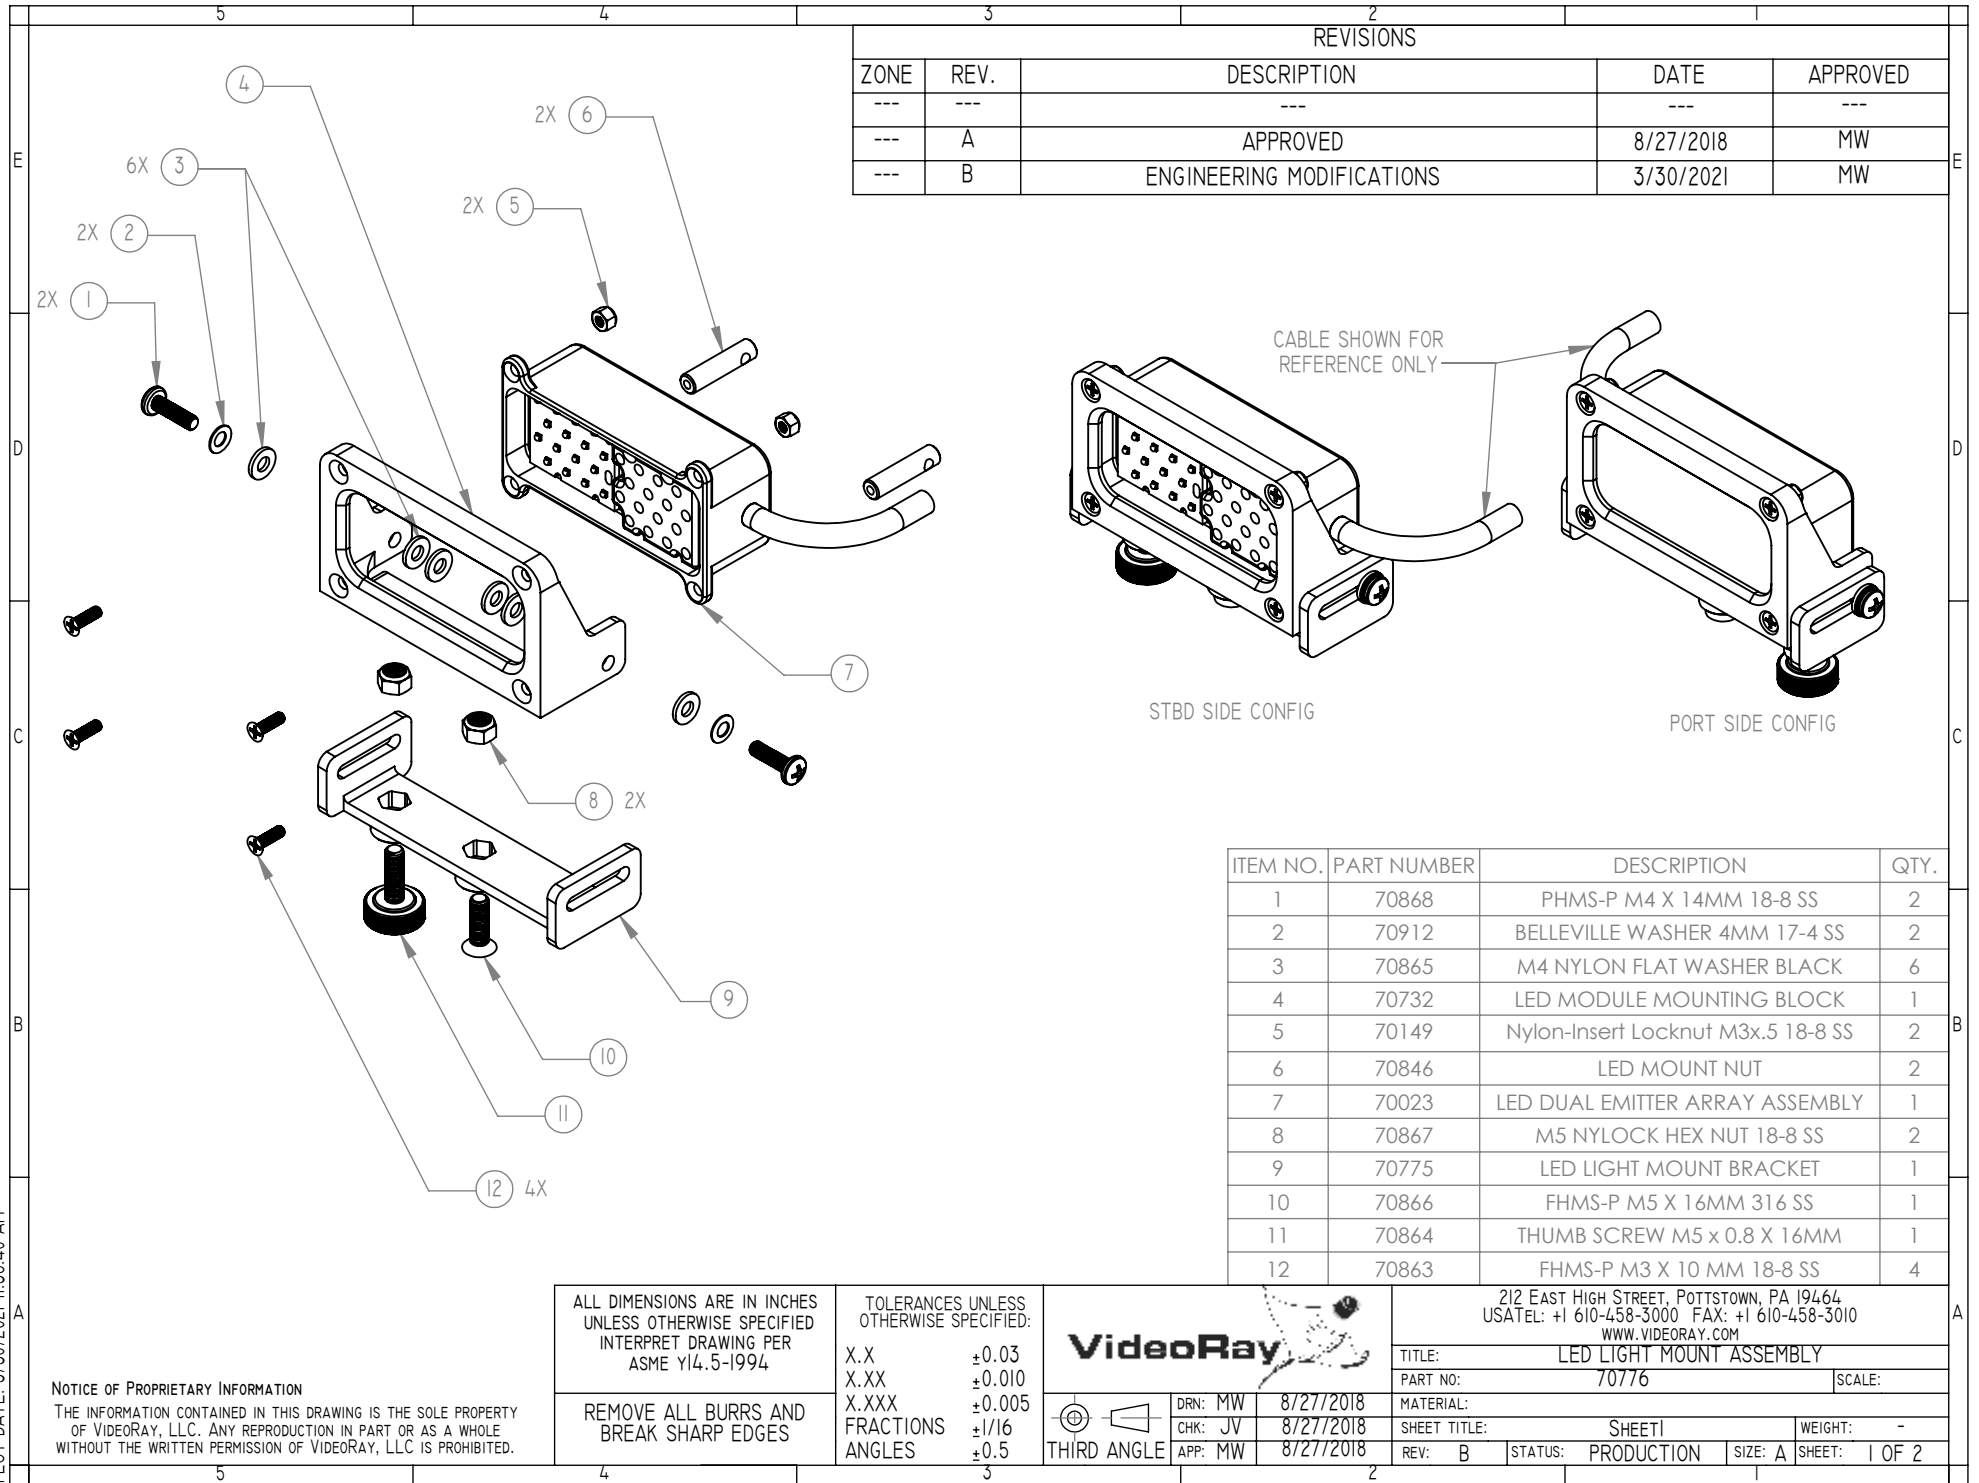

PLOT DATE: 3/30/2021 11:38:40 AM

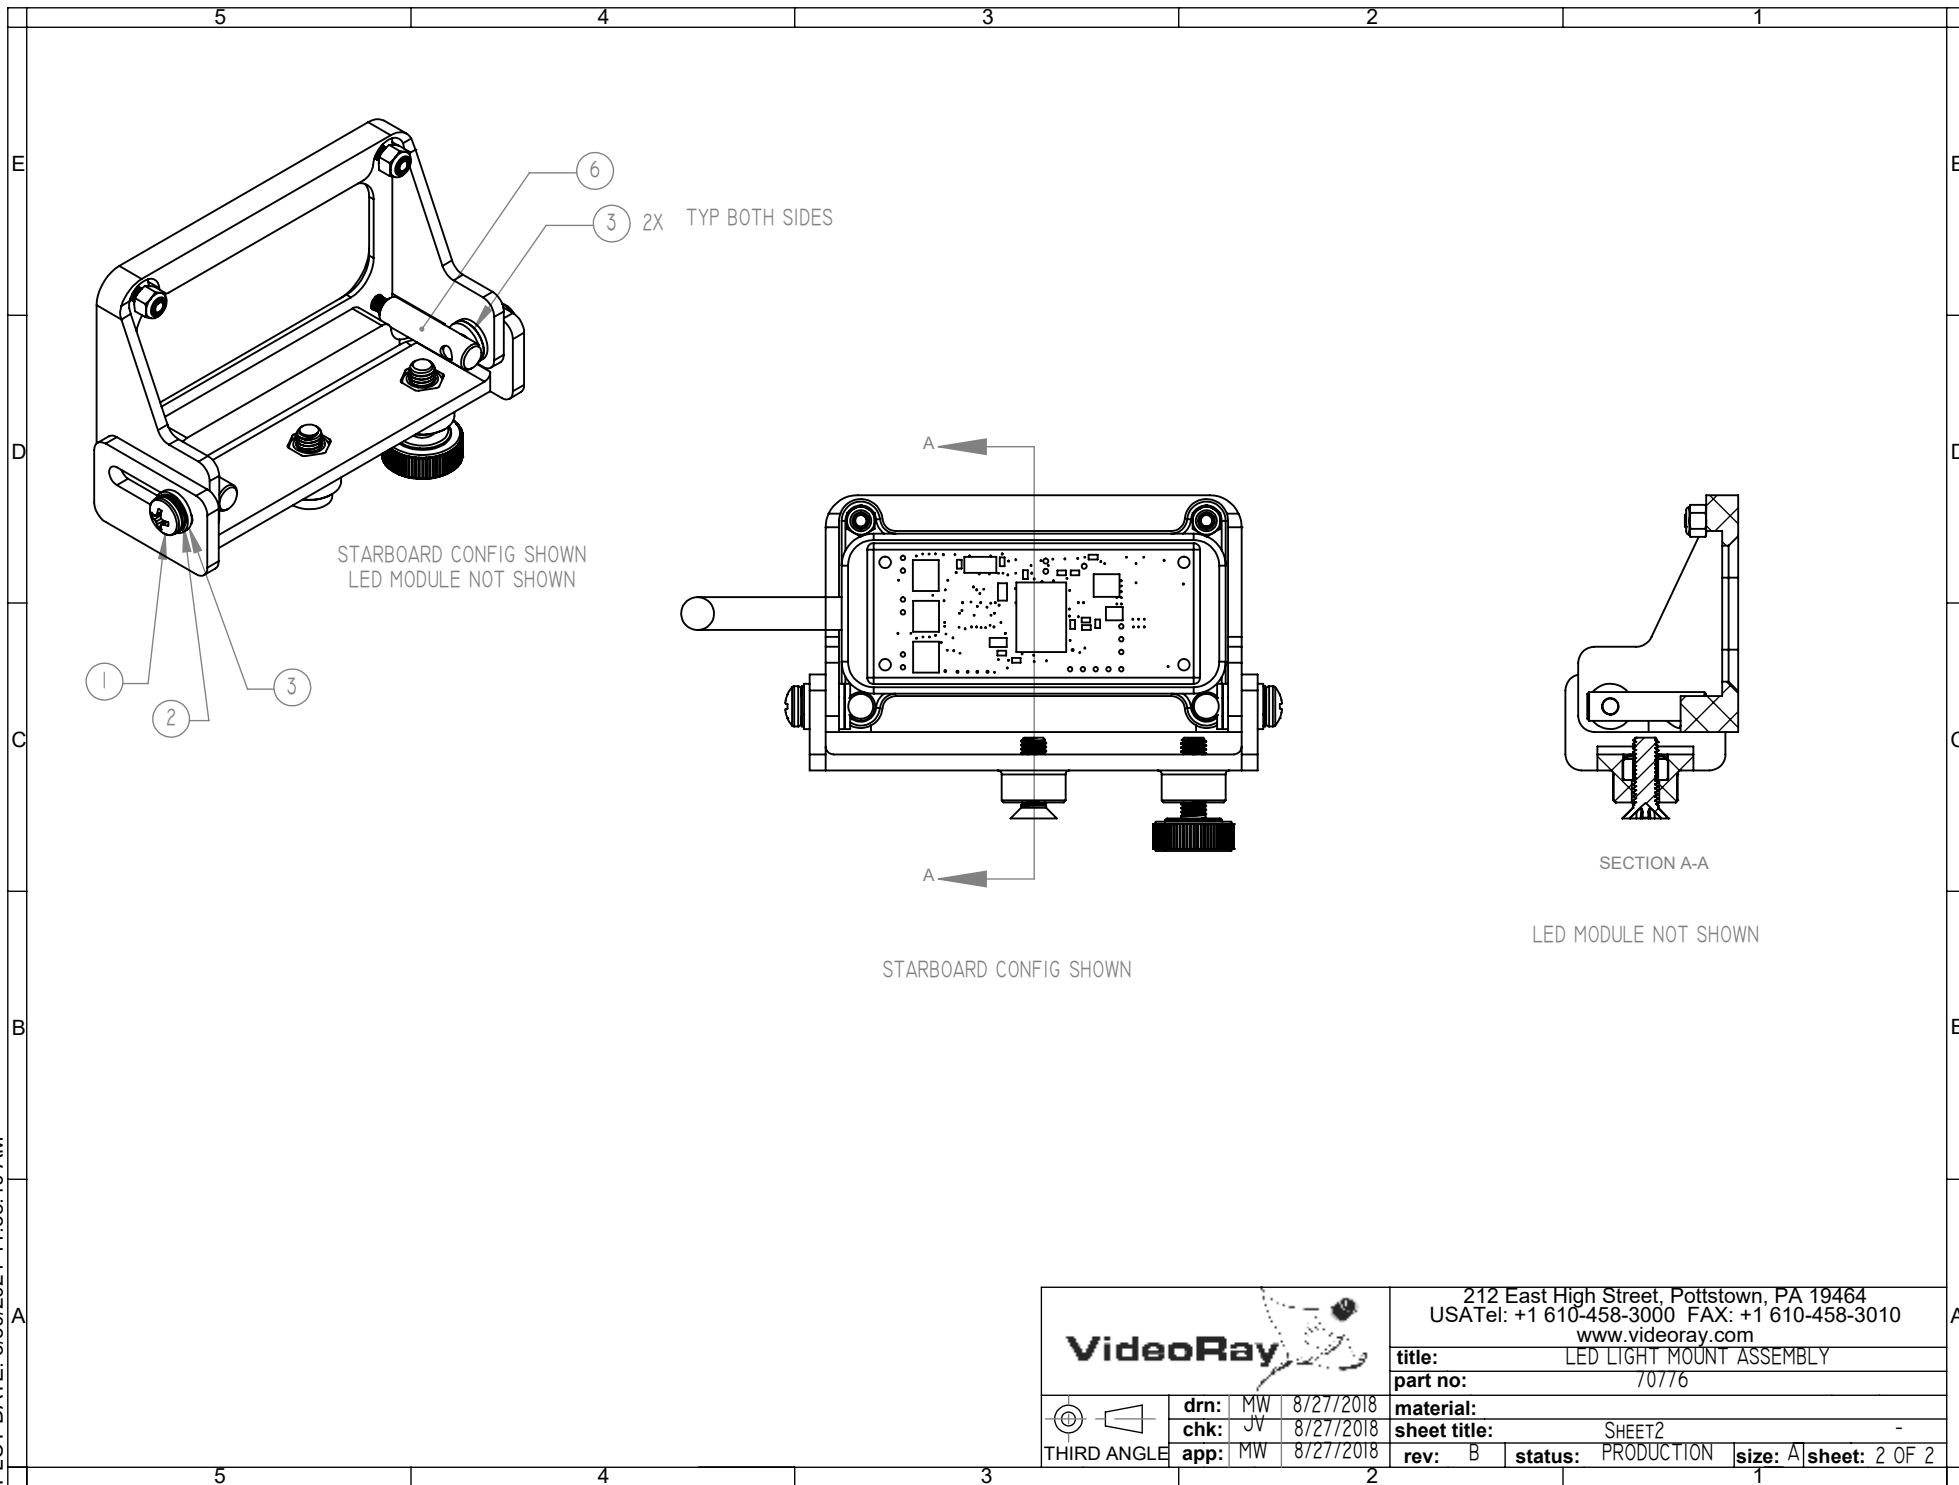

		212 East High Street, Pottstown, PA 19464 USATel: +1 610-458-3000 FAX: +1 610-458-3010 www.videoray.com			
		title: LED LIGHT MOUNT ASSEMBLY			
		part no: 70776			
		material:			
		sheet title: SHEET2			
		rev: B status: PRODUCTION size: A sheet: 2 OF 2			

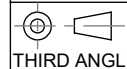

THIRD ANGLE

drn:	MW	8/27/2018
chk:	JV	8/27/2018
app:	MW	8/27/2018