


PLOT DATE: 11/11/2022 2:04:33 PM

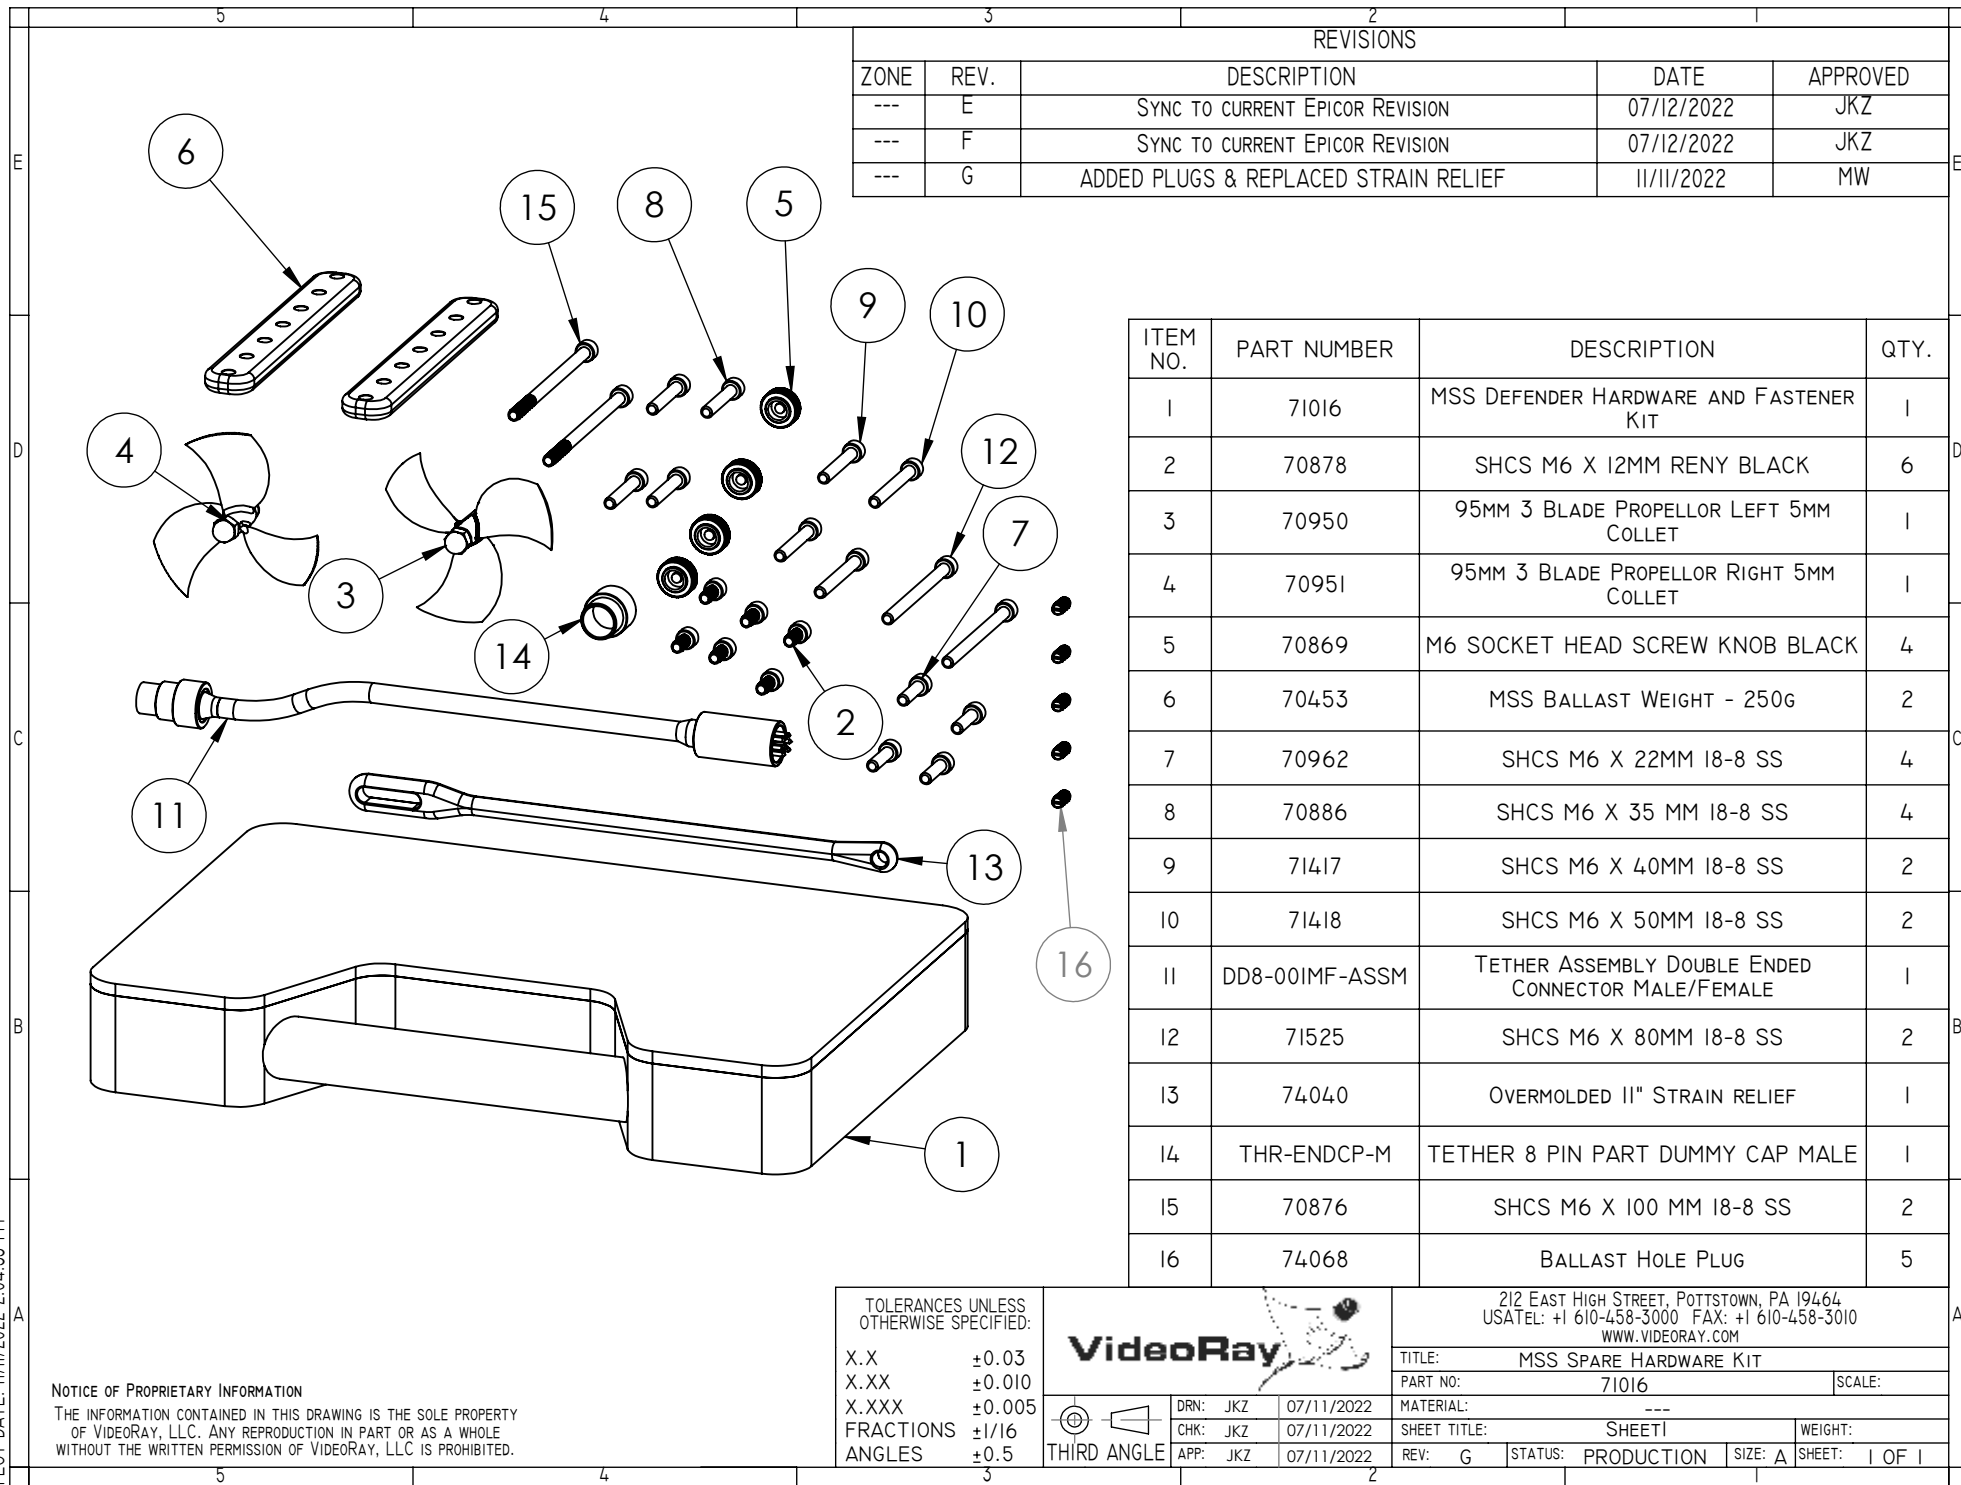


REVISIONS				
ZONE	REV.	DESCRIPTION	DATE	APPROVED
---	E	SYNC TO CURRENT EPICOR REVISION	07/12/2022	JKZ
---	F	SYNC TO CURRENT EPICOR REVISION	07/12/2022	JKZ
---	G	ADDED PLUGS & REPLACED STRAIN RELIEF	11/11/2022	MW

ITEM NO.	PART NUMBER	DESCRIPTION	QTY.
1	71016	MSS DEFENDER HARDWARE AND FASTENER KIT	1
2	70878	SHCS M6 X 12MM RENY BLACK	6
3	70950	95MM 3 BLADE PROPELLOR LEFT 5MM COLLET	1
4	70951	95MM 3 BLADE PROPELLOR RIGHT 5MM COLLET	1
5	70869	M6 SOCKET HEAD SCREW KNOB BLACK	4
6	70453	MSS BALLAST WEIGHT - 250G	2
7	70962	SHCS M6 X 22MM I8-8 SS	4
8	70886	SHCS M6 X 35 MM I8-8 SS	4
9	71417	SHCS M6 X 40MM I8-8 SS	2
10	71418	SHCS M6 X 50MM I8-8 SS	2
11	DD8-00IMF-ASSM	TETHER ASSEMBLY DOUBLE ENDED CONNECTOR MALE/FEMALE	1
12	71525	SHCS M6 X 80MM I8-8 SS	2
13	74040	OVERMOLDED 11" STRAIN RELIEF	1
14	THR-ENDCP-M	TETHER 8 PIN PART DUMMY CAP MALE	1
15	70876	SHCS M6 X 100 MM I8-8 SS	2
16	74068	BALLAST HOLE PLUG	5

TOLERANCES UNLESS OTHERWISE SPECIFIED:

X.X	±0.03
X.XX	±0.010
X.XXX	±0.005
FRACTIONS	±1/16
ANGLES	±0.5

VideoRay

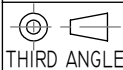

DRN:	JKZ	07/11/2022
CHK:	JKZ	07/11/2022
APP:	JKZ	07/11/2022

212 EAST HIGH STREET, POTTSTOWN, PA 19464
USATEL: +1 610-458-3000 FAX: +1 610-458-3010
WWW.VIDEORAY.COM

TITLE: MSS SPARE HARDWARE KIT		SCALE:	
PART NO:	71016		
MATERIAL:	---		
SHEET TITLE:	SHEET1	WEIGHT:	
REV: G	STATUS: PRODUCTION	SIZE: A	SHEET: 1 OF 1

NOTICE OF PROPRIETARY INFORMATION

THE INFORMATION CONTAINED IN THIS DRAWING IS THE SOLE PROPERTY OF VIDEORAY, LLC. ANY REPRODUCTION IN PART OR AS A WHOLE WITHOUT THE WRITTEN PERMISSION OF VIDEORAY, LLC IS PROHIBITED.