

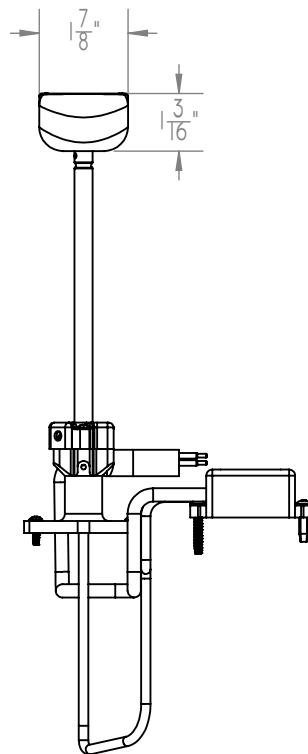
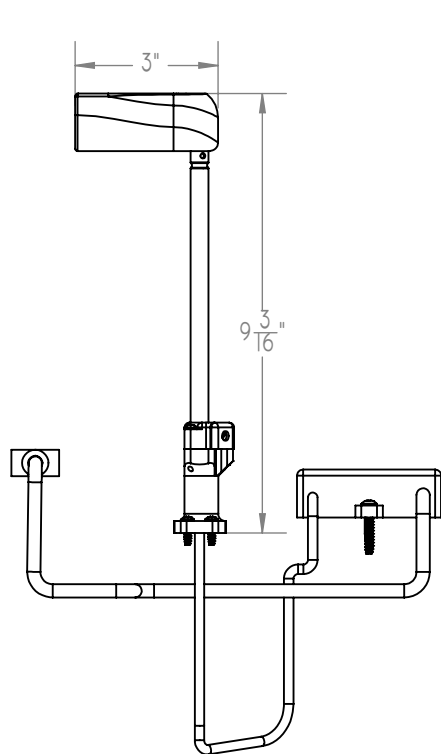


PLOT DATE: 8/7/2019 2:34:31 PM

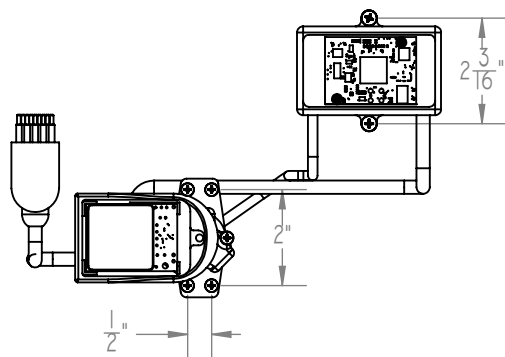

REVISIONS				
ZONE	REV.	DESCRIPTION	DATE	APPROVED
	A	APPROVED	2/15/2019	MW
	B	UPDATED FOR 70809 REV B	8/7/2019	JV

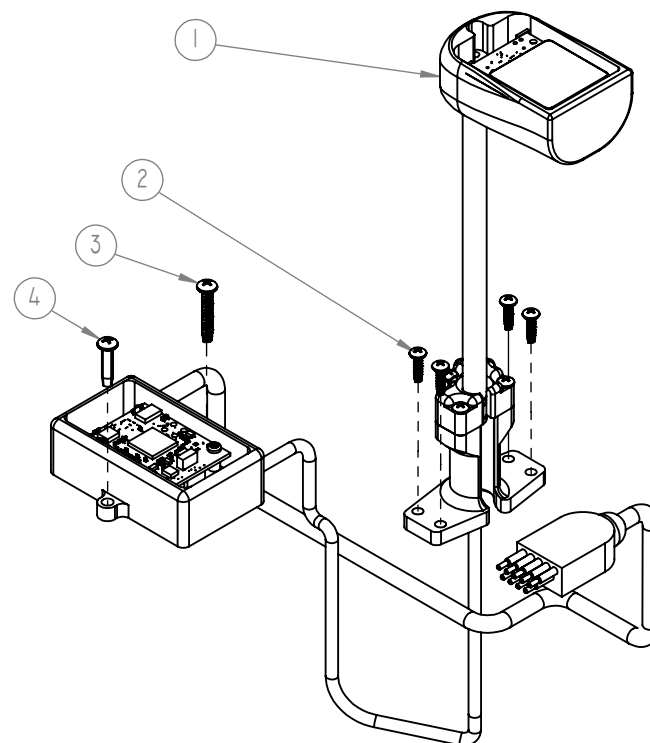

*SEE SHEET 2 FOR INSTALLATION DIAGRAM

ITEM NO.	PART NUMBER	DESCRIPTION	QTY.
1	70809	MSS GPS 2.0	1
2	70881	PLASTITE #6 X 1/2" 18-8 SS	4
3	70960	PLASTITE #8 X 1" 18-8 SS	1
4	71432	PLASTITE #8 X 3/4" 18-8 SS	1


		212 EAST HIGH STREET, POTTSTOWN, PA 19464	
		USATEL: +1 610-458-3000 FAX: +1 610-458-3010 WWW.VIDEORAY.COM	
TITLE: MSS DEFENDER KIT GPS SYSTEM		PART NO: 71046	
MATERIAL: -		SCALE: -	
SHEET TITLE: SHEET 1		WEIGHT: -	
REV: B	STATUS: PRODUCTION	SIZE: A	SHEET: 1 OF 2

THIRD ANGLE

DRN: MW 9/28/2018
CHK: JV 9/28/2018
APP: MW 2/15/2019

INSTALLATION DIAGRAM
*FLOAT BLOCK NOT SHOWN FOR CLARITY

PLUG 9 PIN MALE CONNECTOR
INTO PORT 6 ON COMMS MODULE

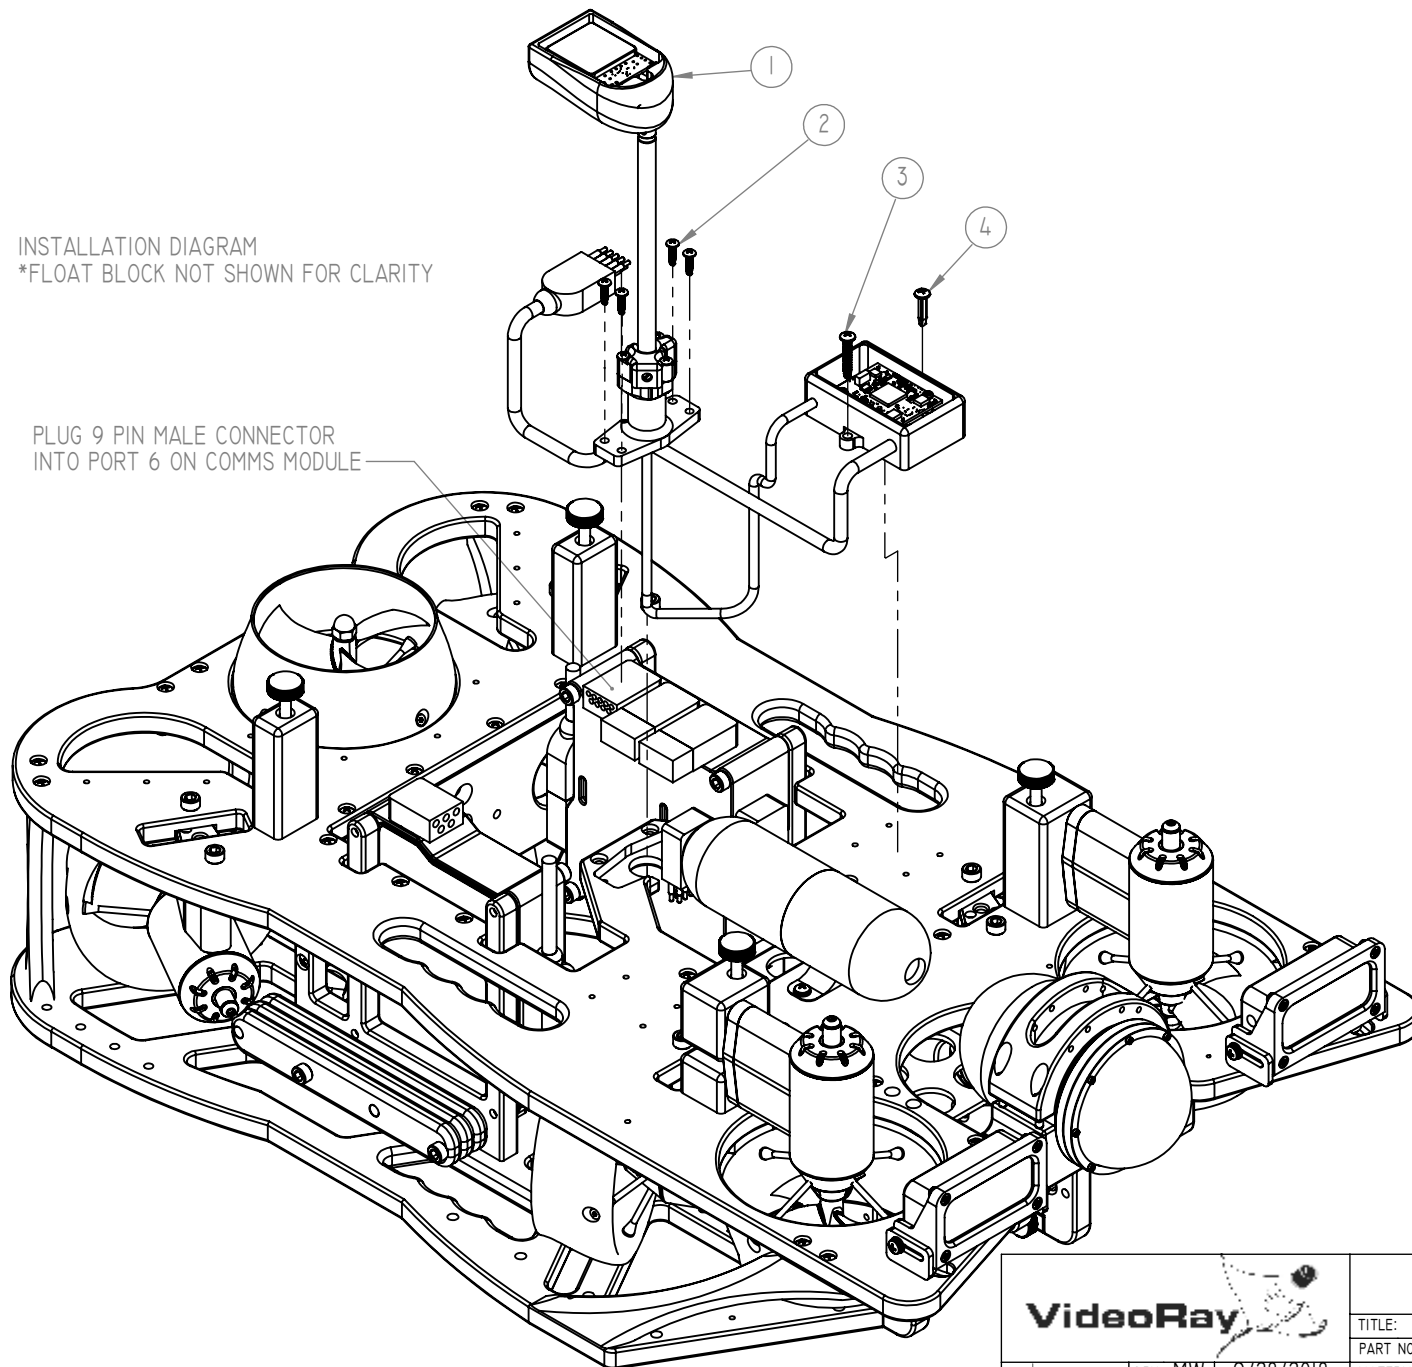

		212 EAST HIGH STREET, POTTSTOWN, PA 19464	
		USATEL: +1 610-458-3000 FAX: +1 610-458-3010	
		WWW.VIDEORAY.COM	
TITLE:		MSS DEFENDER KIT GPS SYSTEM	
PART NO:		71046	SCALE:
MATERIAL:		-	
SHEET TITLE:			
REV: B		STATUS: PRODUCTION	WEIGHT: -
SIZE: A		SHEET: 2 OF 2	

THIRD ANGLE

DRN: MW 9/28/2018
CHK: JV 9/28/2018
APP: MW 2/15/2019