


PLOT DATE: 11/11/2022 2:46:25 PM

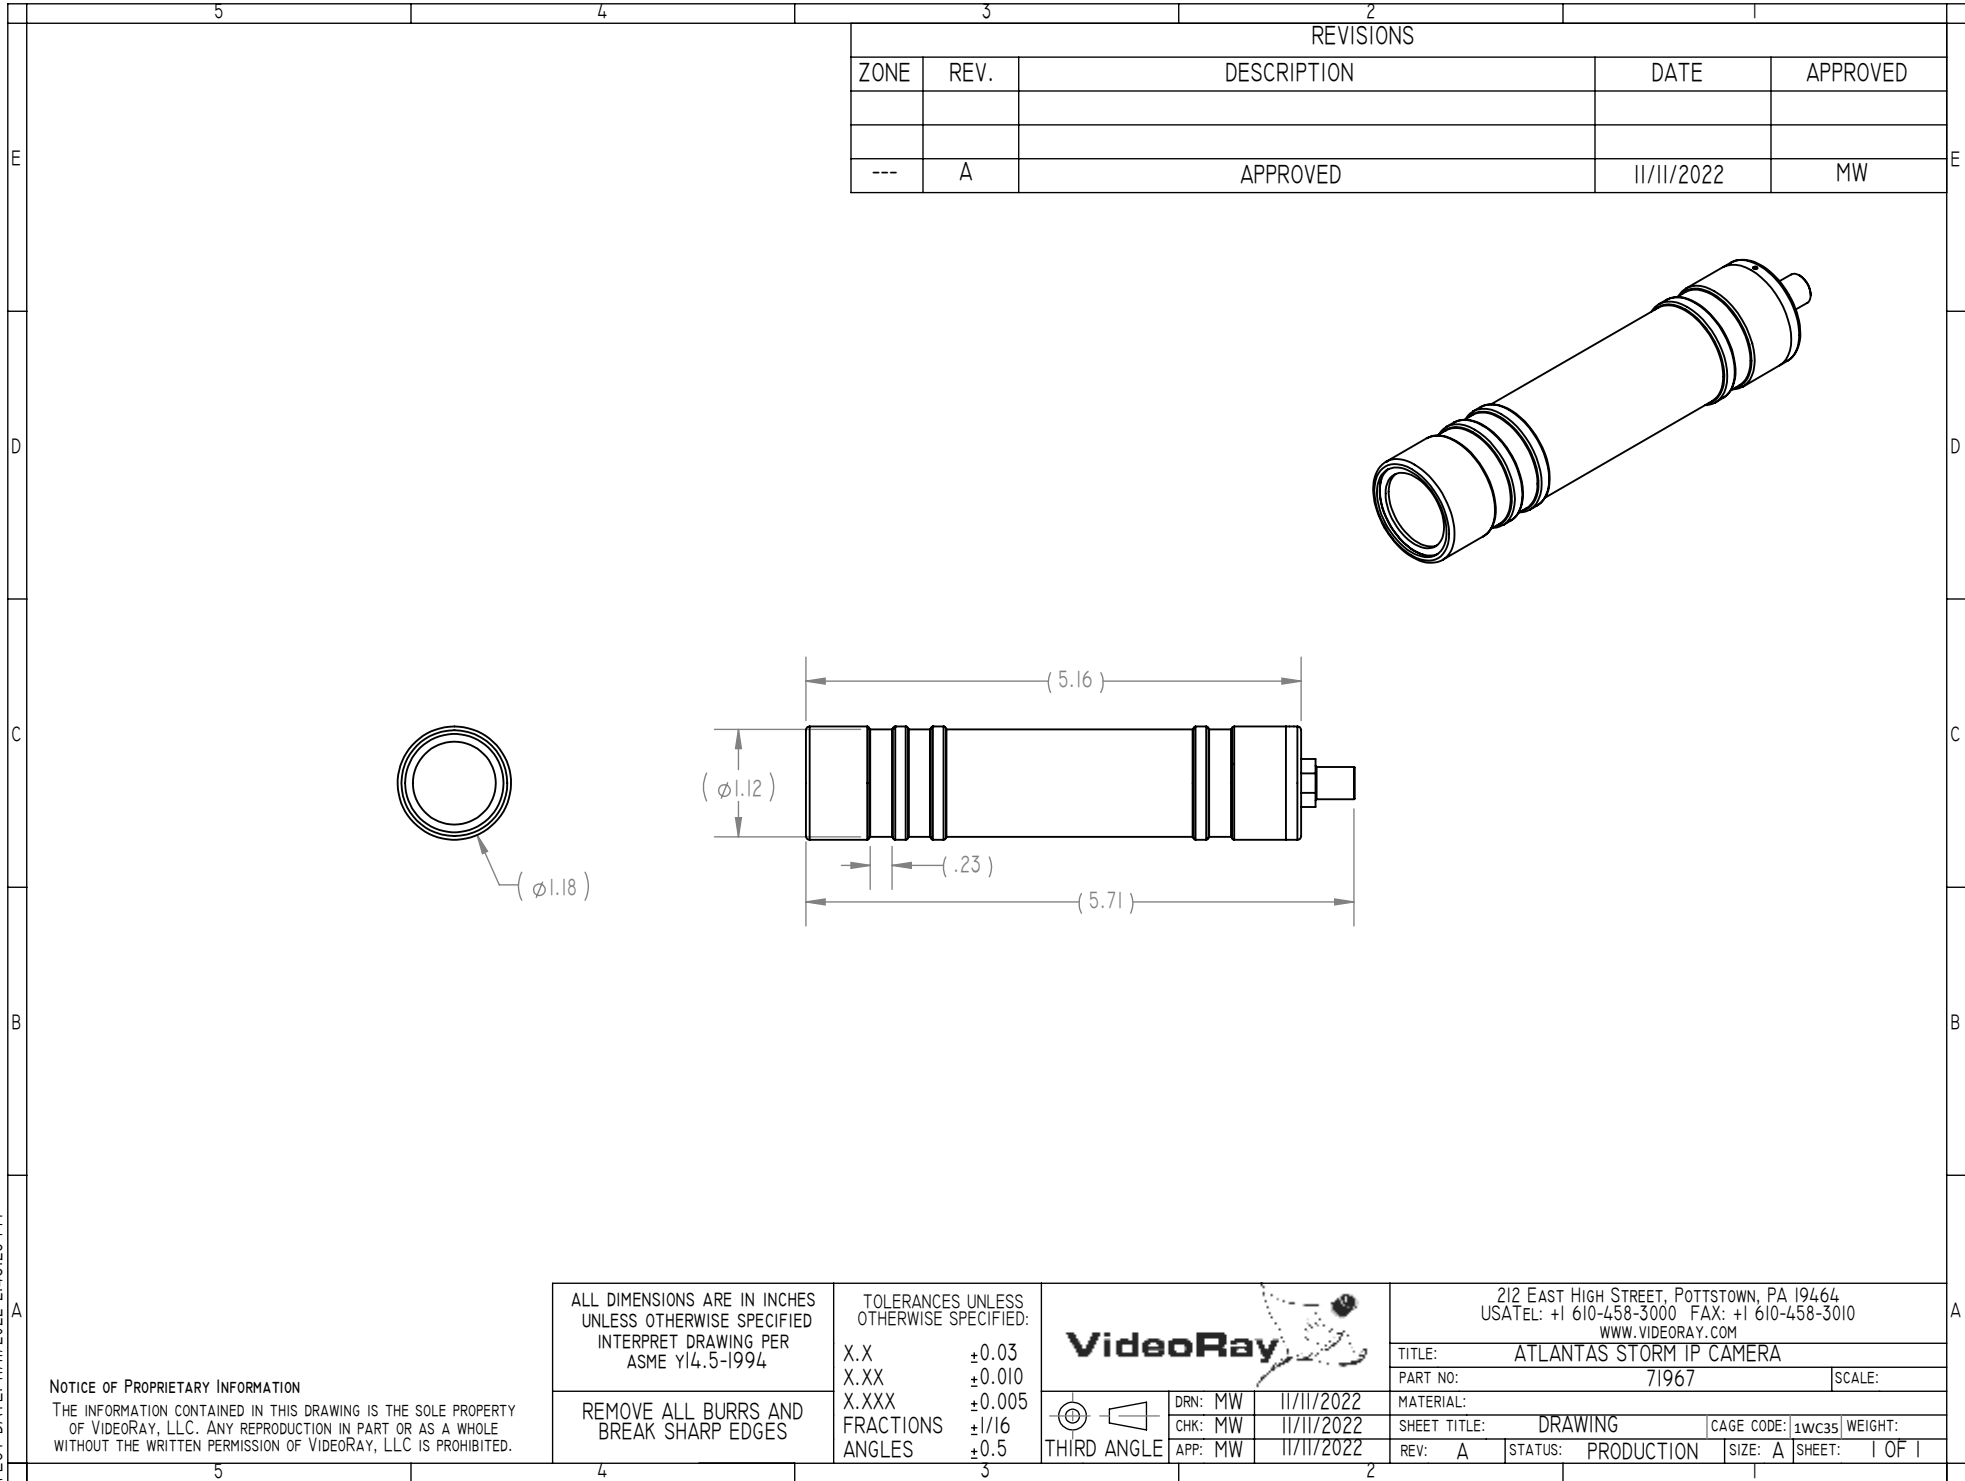

REVISIONS				
ZONE	REV.	DESCRIPTION	DATE	APPROVED
---	A	APPROVED	11/11/2022	MW

NOTICE OF PROPRIETARY INFORMATION

THE INFORMATION CONTAINED IN THIS DRAWING IS THE SOLE PROPERTY OF VIDEORAY, LLC. ANY REPRODUCTION IN PART OR AS A WHOLE WITHOUT THE WRITTEN PERMISSION OF VIDEORAY, LLC IS PROHIBITED.


ALL DIMENSIONS ARE IN INCHES
UNLESS OTHERWISE SPECIFIED
INTERPRET DRAWING PER
ASME Y14.5-1994

REMOVE ALL BURRS AND
BREAK SHARP EDGES

TOLERANCES UNLESS
OTHERWISE SPECIFIED:

X.X	±0.03
X.XX	±0.010
X.XXX	±0.005
FRACTIONS	±1/16
ANGLES	±0.5

VideoRay

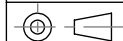

THIRD ANGLE

DRN: MW	11/11/2022
CHK: MW	11/11/2022
APP: MW	11/11/2022

212 EAST HIGH STREET, POTTSTOWN, PA 19464
USATEL: +1 610-458-3000 FAX: +1 610-458-3010
WWW.VIDEORAY.COM

TITLE: ATLANTAS STORM IP CAMERA

PART NO: 71967

SCALE:

MATERIAL:

SHEET TITLE: DRAWING

CAGE CODE: 1WC35 WEIGHT:

REV: A

STATUS: PRODUCTION

SIZE: A SHEET: 1 OF 1