


PLOT DATE: 11/14/2022 3:30:06 PM

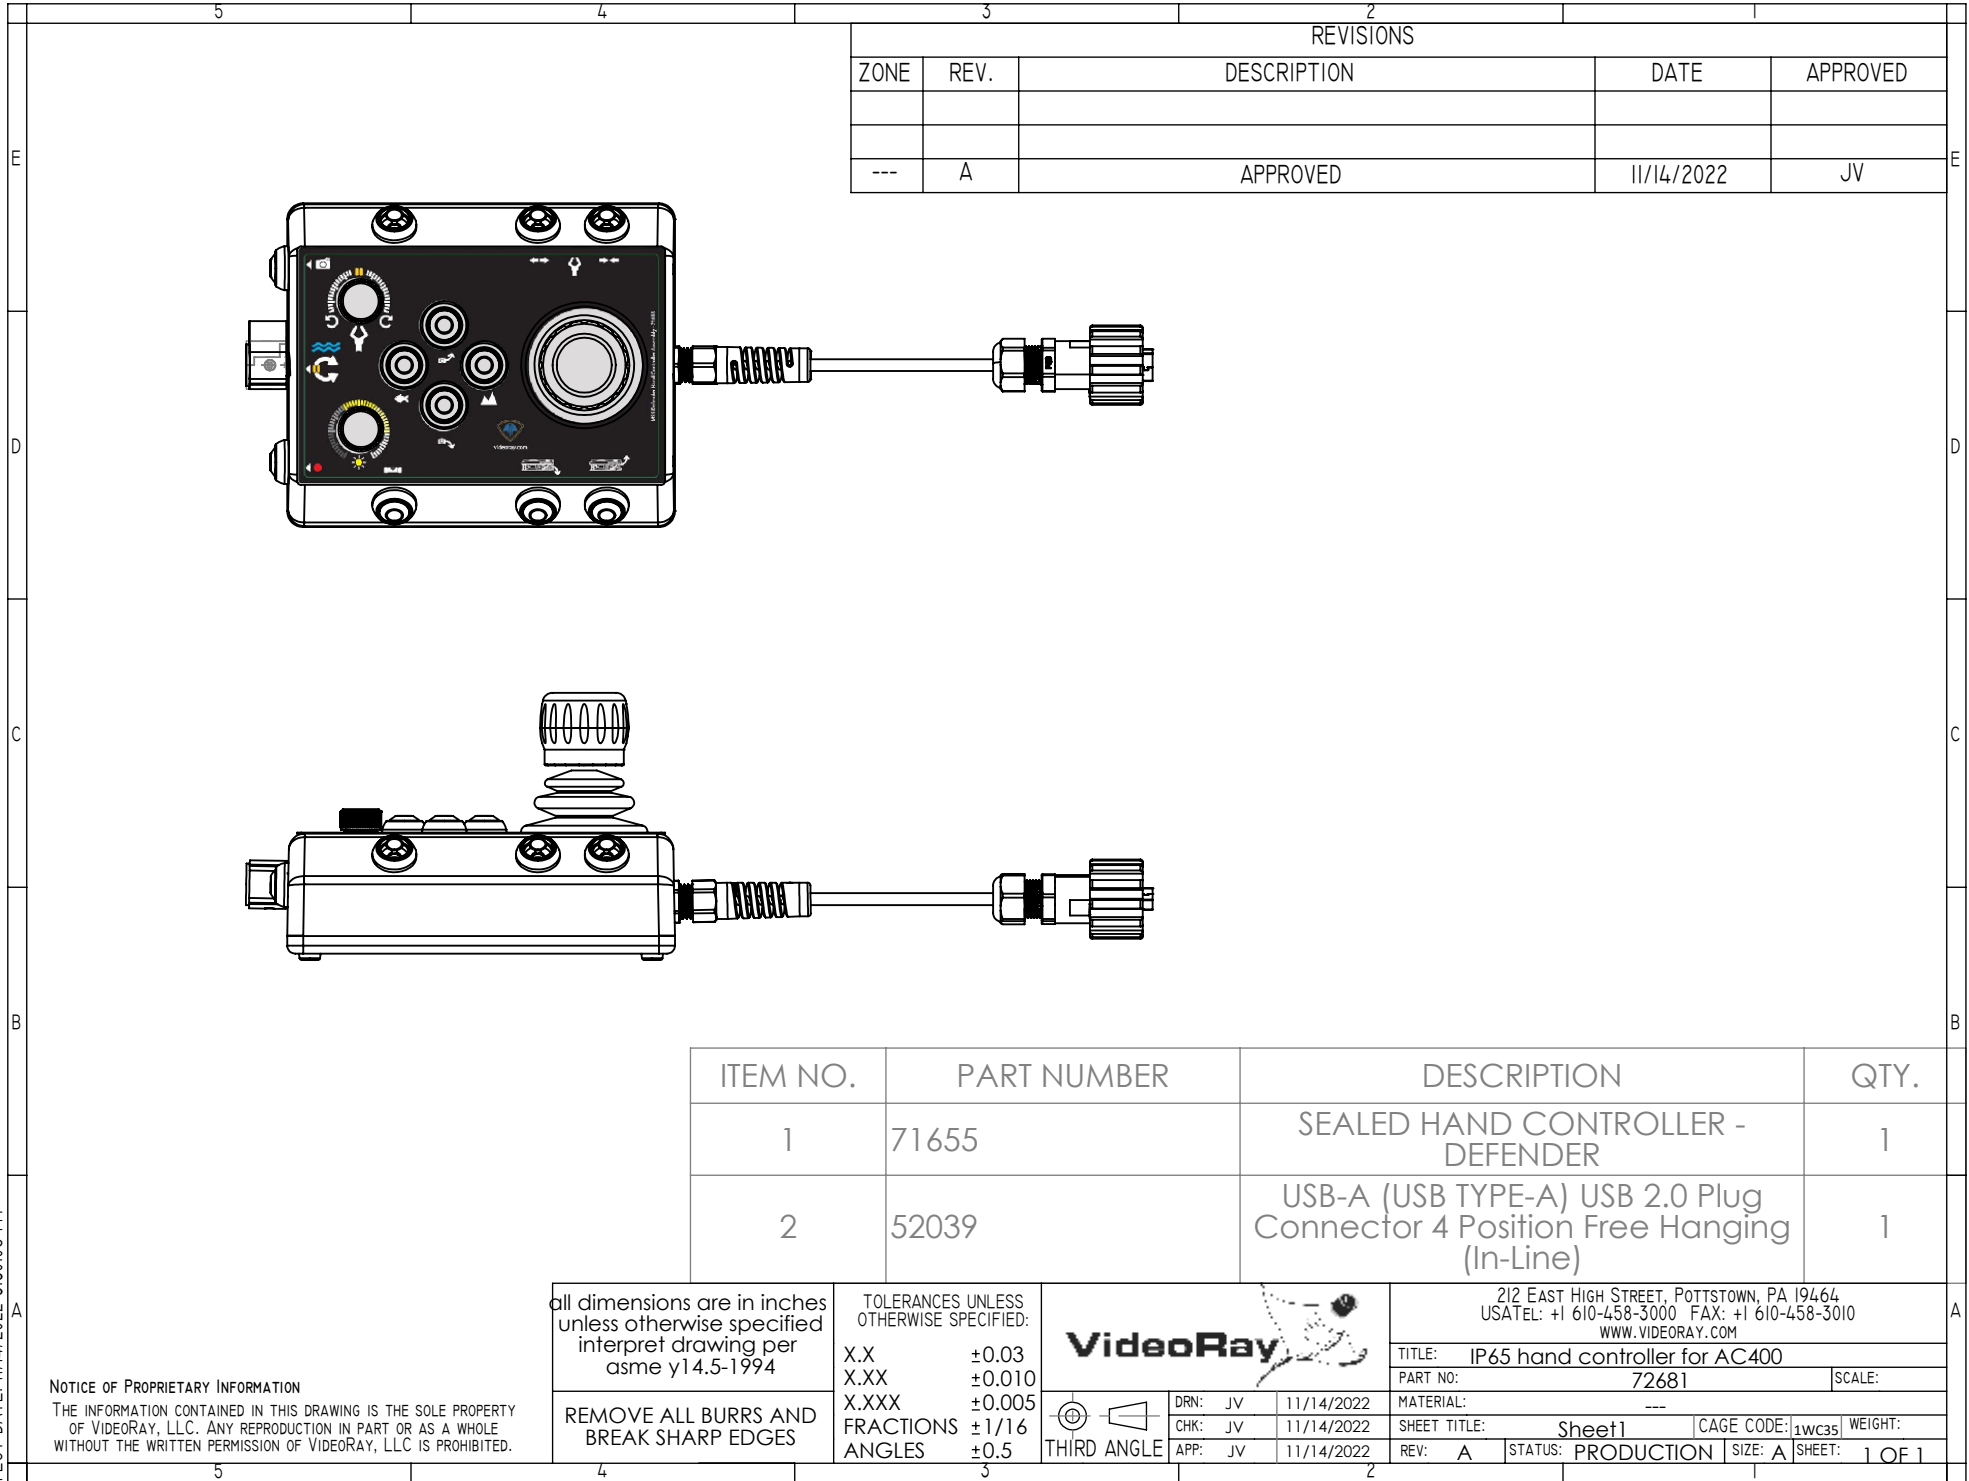


REVISIONS				
ZONE	REV.	DESCRIPTION	DATE	APPROVED
---	A	APPROVED	11/14/2022	JV

ITEM NO.	PART NUMBER	DESCRIPTION	QTY.
1	71655	SEALED HAND CONTROLLER - DEFENDER	1
2	52039	USB-A (USB TYPE-A) USB 2.0 Plug Connector 4 Position Free Hanging (In-Line)	1

NOTICE OF PROPRIETARY INFORMATION
THE INFORMATION CONTAINED IN THIS DRAWING IS THE SOLE PROPERTY OF VIDEORAY, LLC. ANY REPRODUCTION IN PART OR AS A WHOLE WITHOUT THE WRITTEN PERMISSION OF VIDEORAY, LLC IS PROHIBITED.

all dimensions are in inches unless otherwise specified interpret drawing per asme y14.5-1994
REMOVE ALL BURRS AND BREAK SHARP EDGES

TOLERANCES UNLESS OTHERWISE SPECIFIED:
X.X ±0.03
X.XX ±0.010
X.XXX ±0.005
FRACTIONS ±1/16
ANGLES ±0.5

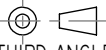

DRN:	JV	11/14/2022
CHK:	JV	11/14/2022
APP:	JV	11/14/2022

212 EAST HIGH STREET, POTTSTOWN, PA 19464
USATEL: +1 610-458-3000 FAX: +1 610-458-3010
WWW.VIDEORAY.COM
TITLE: IP65 hand controller for AC400
PART NO: 72681 SCALE:
MATERIAL: ---
SHEET TITLE: Sheet1 CAGE CODE: 1WC35 WEIGHT:
REV: A STATUS: PRODUCTION SIZE: A SHEET: 1 OF 1