


PLOT DATE: 7/29/2022 2:57:41 PM

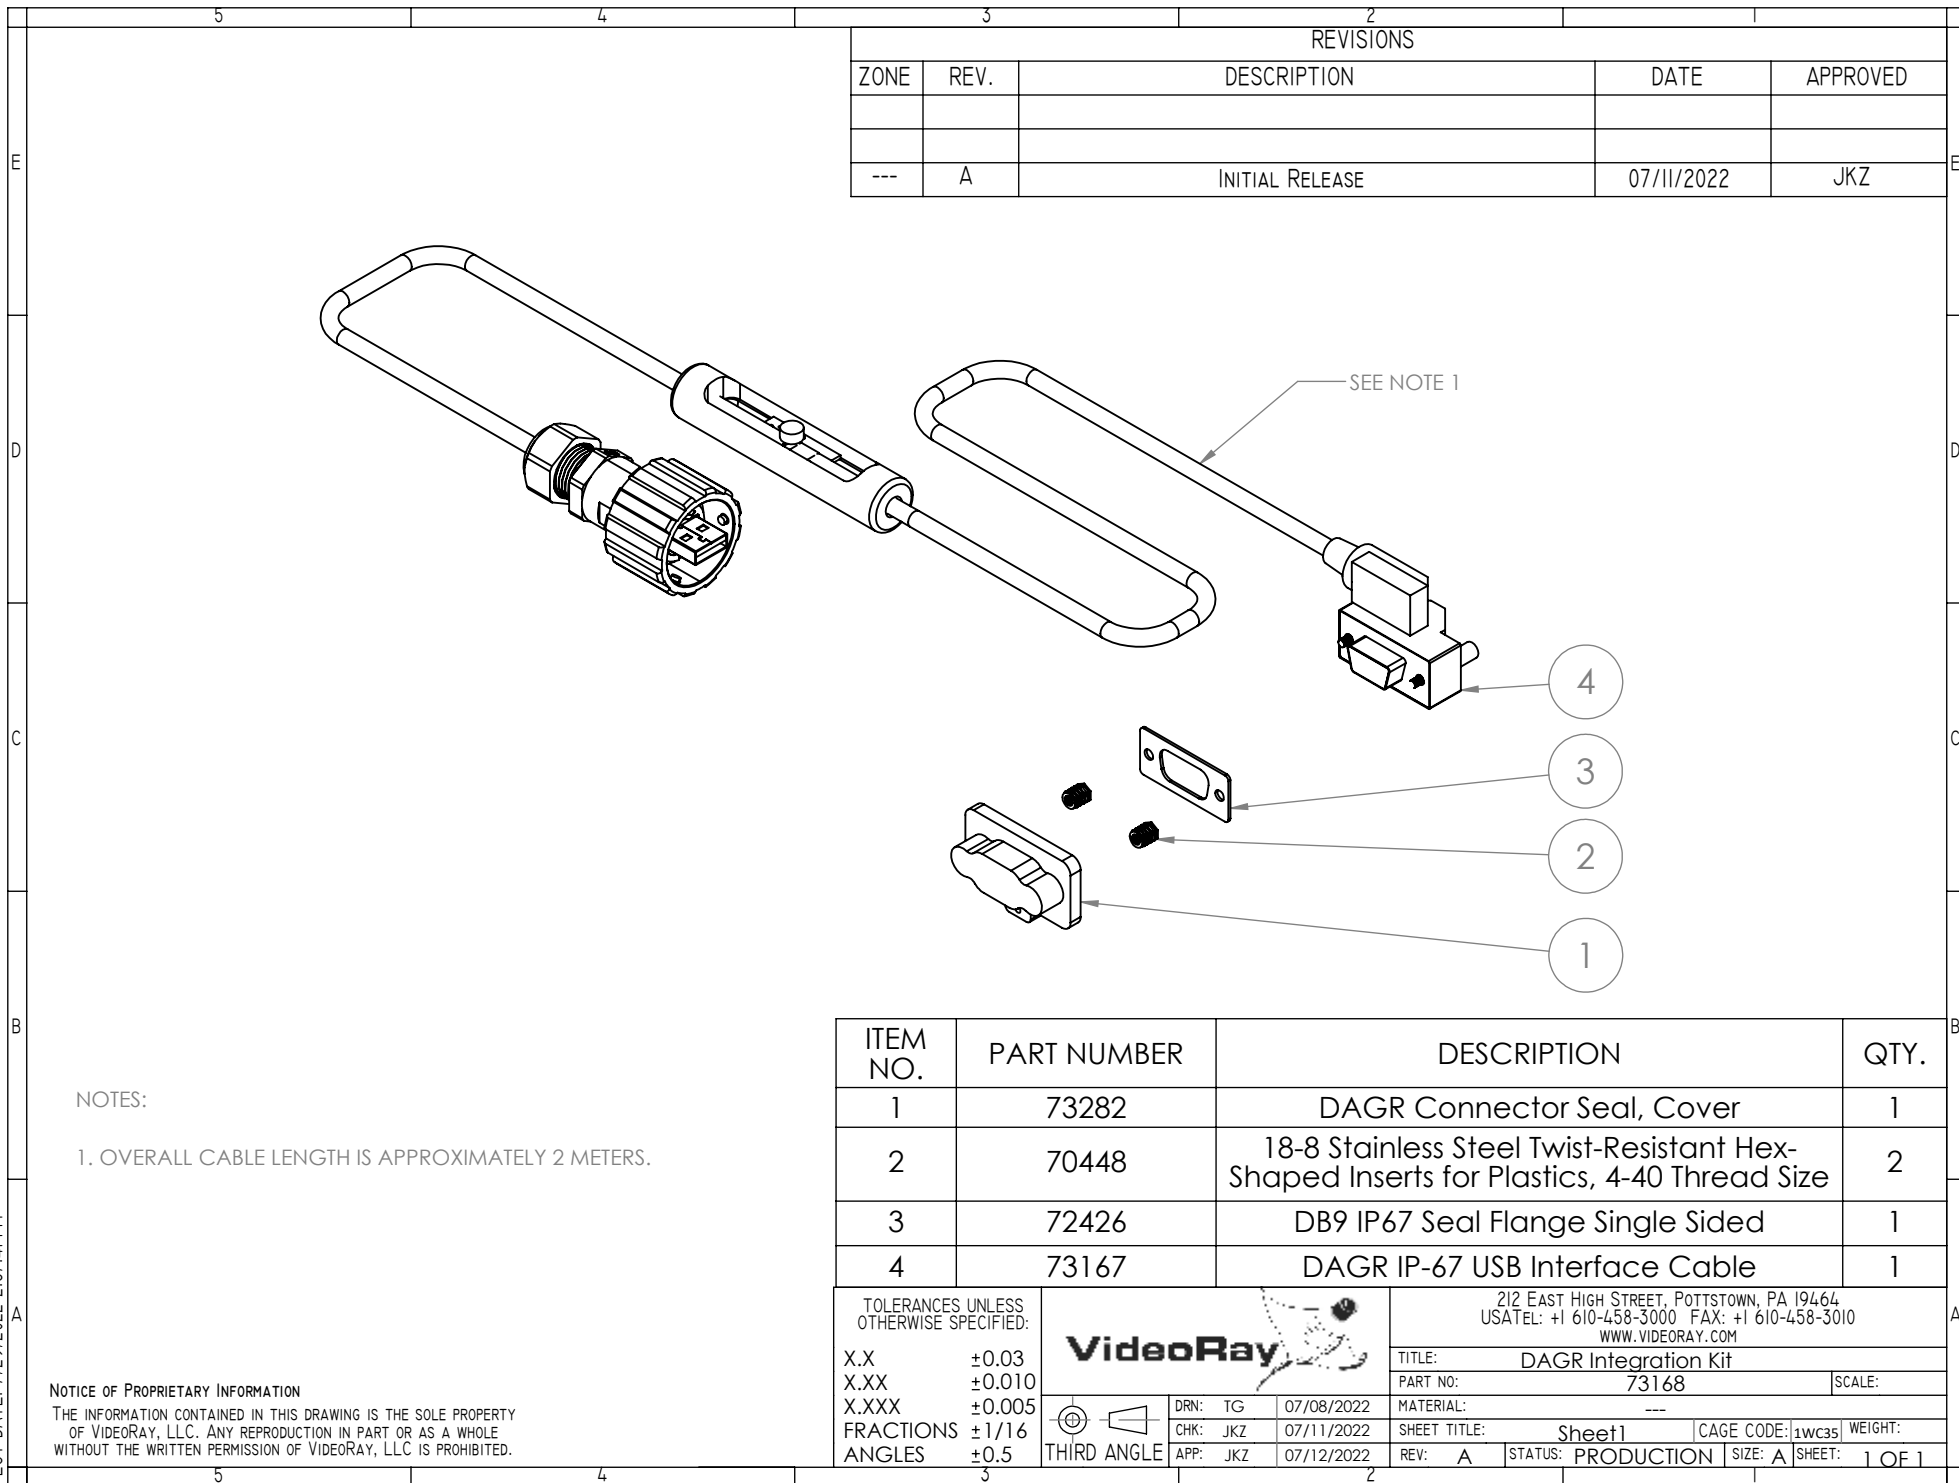

REVISIONS				
ZONE	REV.	DESCRIPTION	DATE	APPROVED
---	A	INITIAL RELEASE	07/11/2022	JKZ


NOTES:

1. OVERALL CABLE LENGTH IS APPROXIMATELY 2 METERS.

ITEM NO.	PART NUMBER	DESCRIPTION	QTY.
1	73282	DAGR Connector Seal, Cover	1
2	70448	18-8 Stainless Steel Twist-Resistant Hex-Shaped Inserts for Plastics, 4-40 Thread Size	2
3	72426	DB9 IP67 Seal Flange Single Sided	1
4	73167	DAGR IP-67 USB Interface Cable	1

NOTICE OF PROPRIETARY INFORMATION

THE INFORMATION CONTAINED IN THIS DRAWING IS THE SOLE PROPERTY OF VIDEORAY, LLC. ANY REPRODUCTION IN PART OR AS A WHOLE WITHOUT THE WRITTEN PERMISSION OF VIDEORAY, LLC IS PROHIBITED.

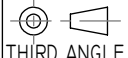TOLERANCES UNLESS OTHERWISE SPECIFIED:				212 EAST HIGH STREET, POTTSTOWN, PA 19464 USATEL: +1 610-458-3000 FAX: +1 610-458-3010 WWW.VIDEORAY.COM	
X.X	±0.03			TITLE: DAGR Integration Kit	
X.XX	±0.010			PART NO:	73168
X.XXX	±0.005			MATERIAL:	---
FRACTIONS	±1/16			SHEET TITLE:	Sheet1
ANGLES	±0.5	THIRD ANGLE		REV: A	STATUS: PRODUCTION
				DRN: TG	07/08/2022
				CHK: JKZ	07/11/2022
				APP: JKZ	07/12/2022
				SHEET: 1	OF 1