


REVISIONS	
DESCRIPTION	DATE
CUSTOMER APPROVAL DRAWING	05_FEB_2020
ADDED CAPS	22_MAR_2021

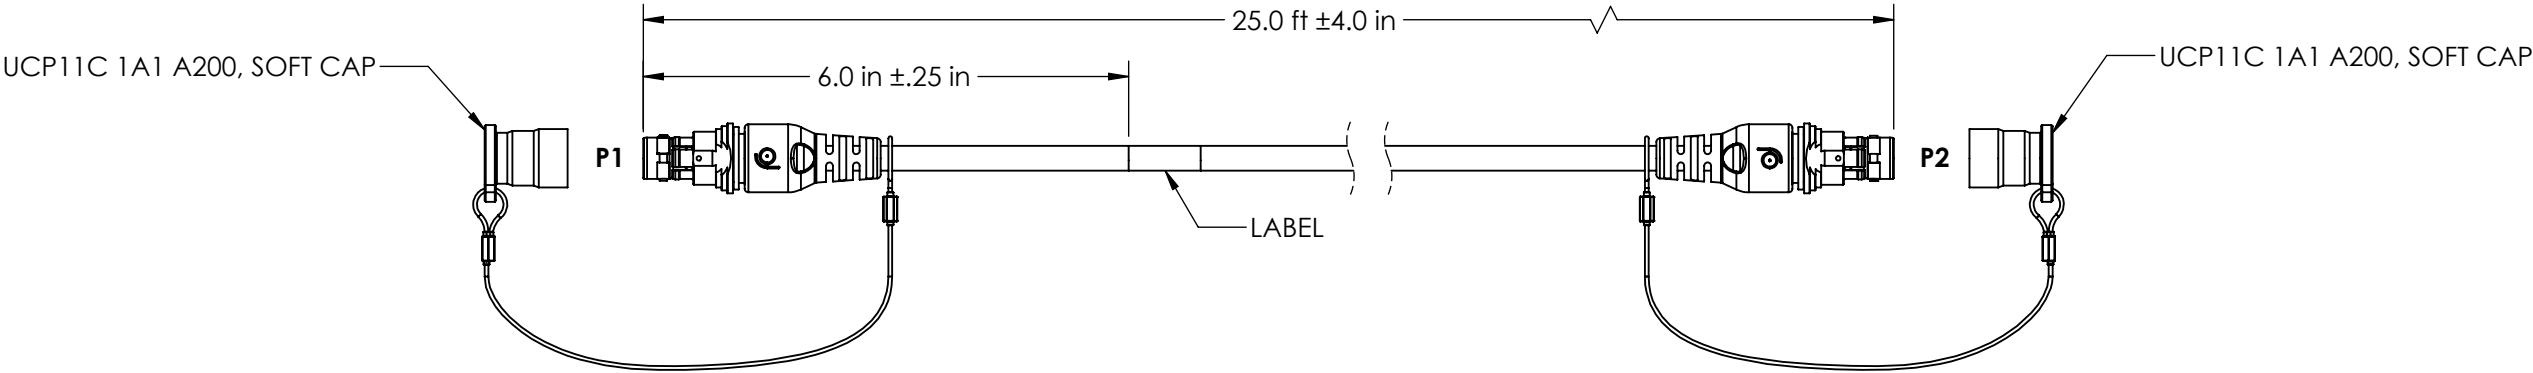

WIRE CHART			
P1 POSN #	WIRE	P2 POSN #	
1	BLACK	1	
2	WHITE	2	
3	RED	3	
4	GREEN	4	
5	WHT/BLUE	5	TwPr
6	BLUE	6	
7	WHT/ORANGE	7	TwPr
8	ORANGE	8	
9	WHT/GREEN	9	TwPr
10	GREEN	10	
11	WHT/BROWN	11	TwPr
12	BROWN	12	
BODY	SHIELD	BODY	

NOTES:

CONNECTORS:

P1 - FISCHER PN: UP01L11 M012S BK1 Z1ZA
BLACK PU OVERMOLD

P2 - FISCHER PN: UP01L11 F012S BK1 Z1ZA
BLACK PU OVERMOLD

CABLE:

CBL-000-247: 4 X 24 AWG, 6 X 28 AWG PAIRS, 3 X 28 AWG, SHIELDED - PU

LABEL:

A10-000-3956_REV.
WORK ORDER NUMBER

ELECTRICAL SPECIFICATIONS:

ASSEMBLY TO BE 100% TESTED FOR CONTINUITY AND SHORTS.

SEALING REQUIREMENTS:

IP-68: 2M/24HR

CUSTOMER: VIDEORAY

CUSTOMER PN: 73225

APPROVAL SIGNATURE:

DATE: 04/01/2021



CONFIDENTIAL STATEMENT THIS DRAWING IS CONFIDENTIAL AND THE PROPERTY OF FISCHER CONNECTORS. IT MAY NOT BE REPRODUCED, OR DISCLOSED TO OTHERS IN ANY FORM, WITHOUT THE WRITTEN CONSENT OF FISCHER CONNECTORS. ALL COPIES MUST BE RETURNED TO FISCHER CONNECTORS UPON REQUEST.	TOLERANCES INTERPRET DIMENSIONING AND TOLERANCING PER ASME Y14.5M-1994 UNLESS OTHERWISE SPECIFIED, DIMENSIONS ARE IN INCHES. TOLERANCES APPLY AFTER FINISHING. in X.X ± 0.1 X.XX ± 0.01 X.XXX ± 0.005 FRACTIONAL: ± 1/32 ANGULAR: ± 1° FINISH: Ra 63	Fischer CONNECTORS www.fischerconnectors.com TITLE: UP01L11 M012S BK1Z1ZA / UP01L11 F012S BK1Z1ZA CABLE ASSEMBLY - 25 ft		
THIRD ANGLE PROJECTION	MATERIAL: SEE NOTES	SIZE B PART NO. 73225 DWG. NO. A10-000-3956		
	FINISH: SEE NOTES			
	DO NOT SCALE DRAWING	CDN: NA		SHEET: 1 OF 1