


PLOT DATE: 11/11/2022 3:22:45 PM

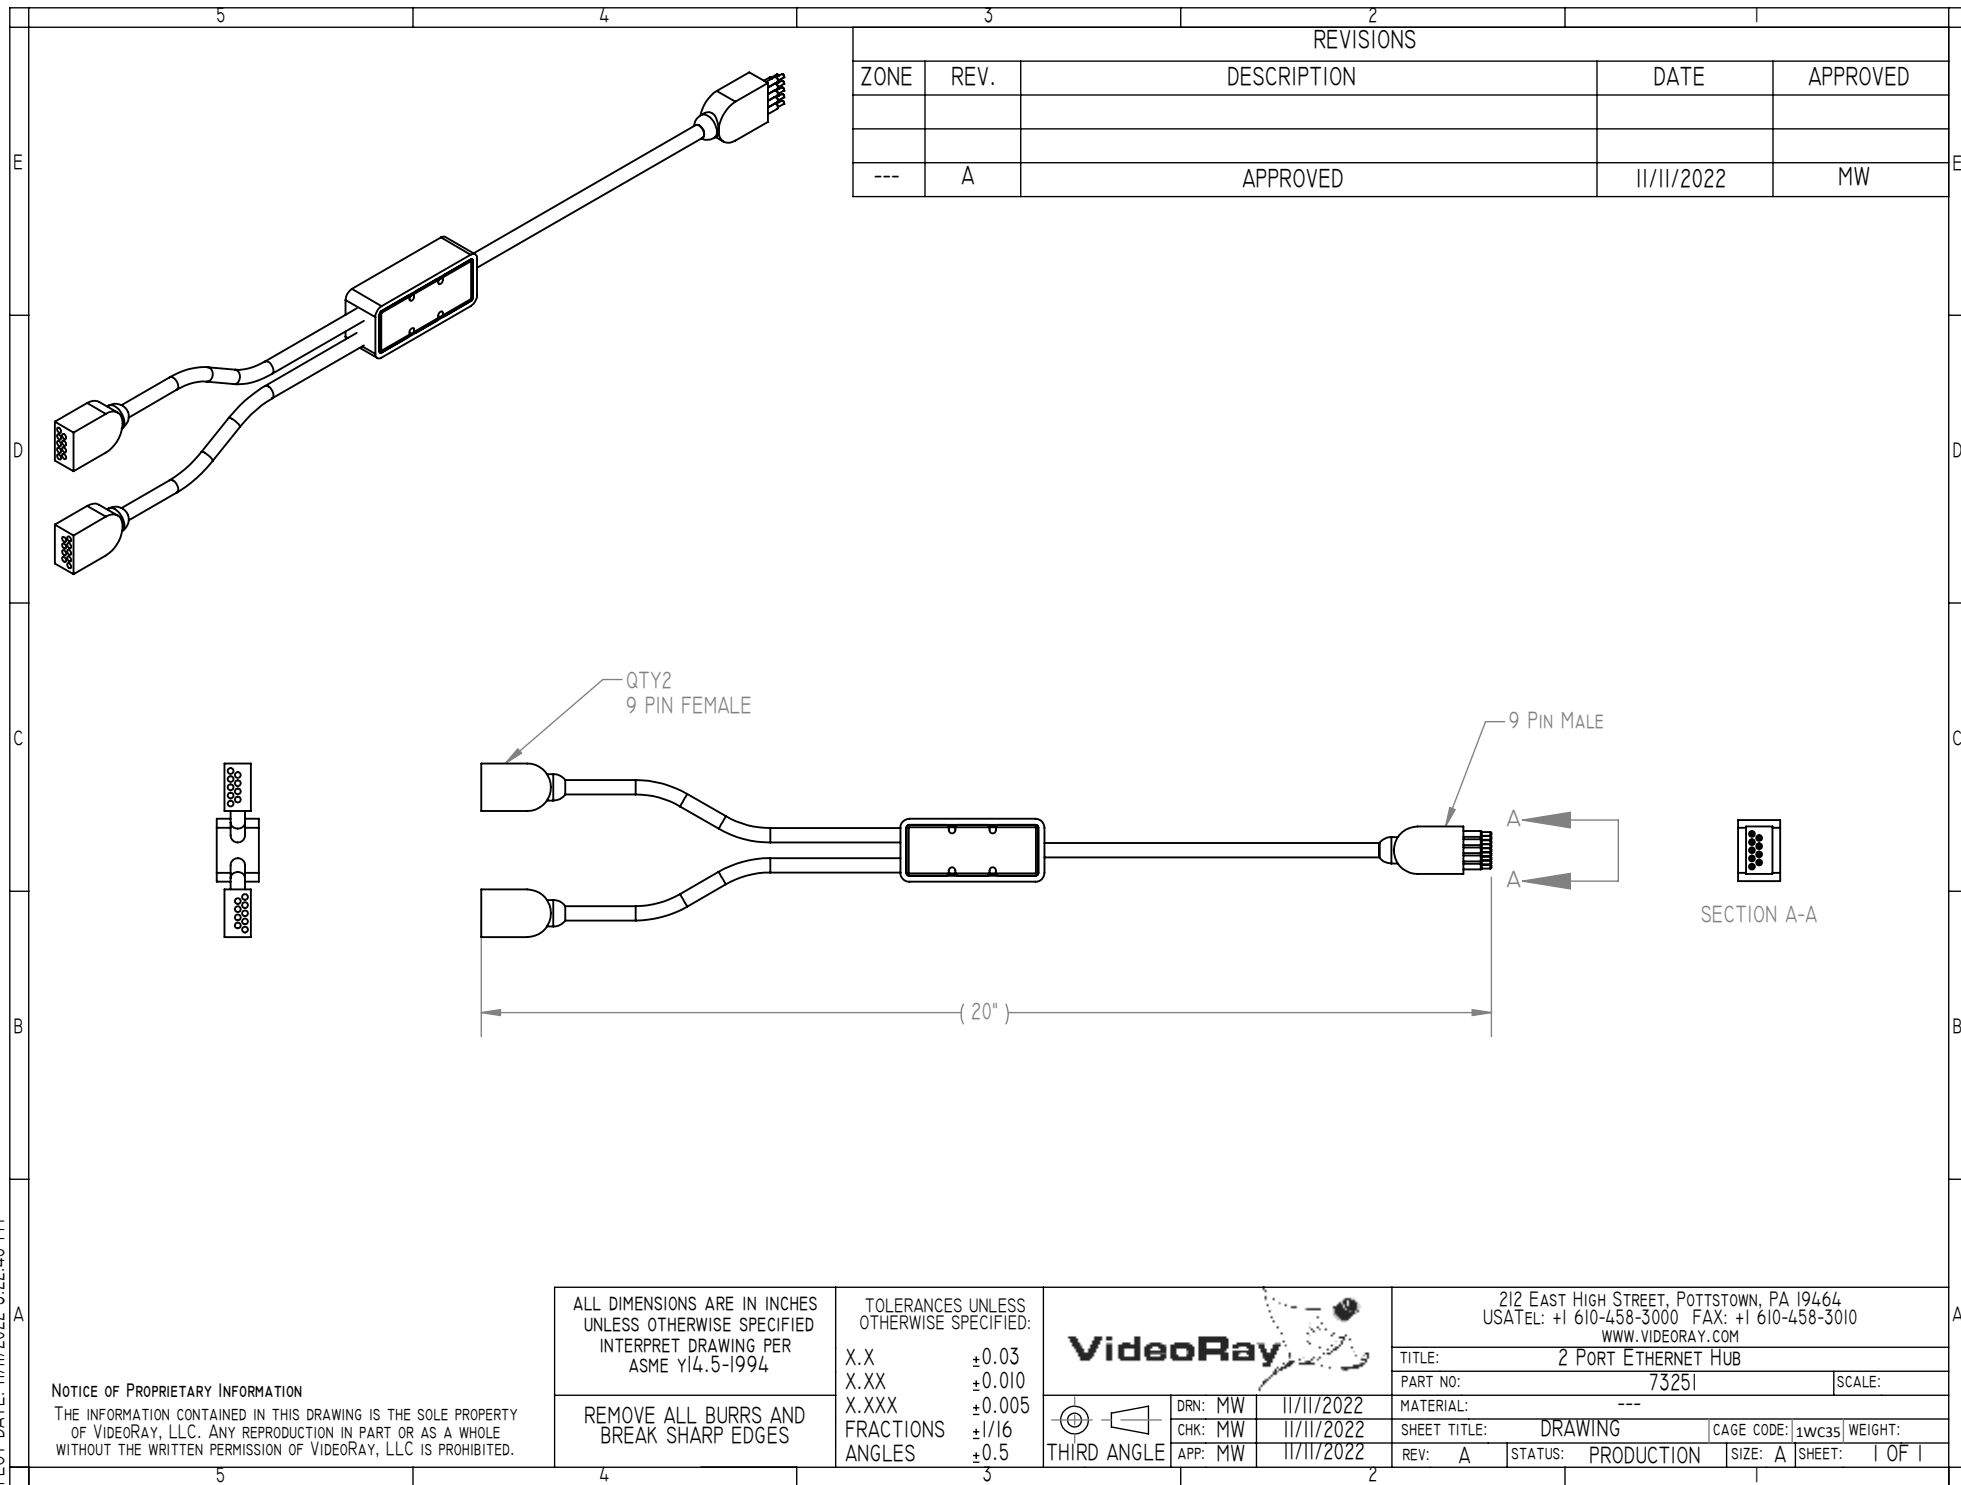

NOTICE OF PROPRIETARY INFORMATION

THE INFORMATION CONTAINED IN THIS DRAWING IS THE SOLE PROPERTY OF VIDEORAY, LLC. ANY REPRODUCTION IN PART OR AS A WHOLE WITHOUT THE WRITTEN PERMISSION OF VIDEORAY, LLC IS PROHIBITED.

ALL DIMENSIONS ARE IN INCHES
UNLESS OTHERWISE SPECIFIED
INTERPRET DRAWING PER
ASME Y14.5-1994

REMOVE ALL BURRS AND
BREAK SHARP EDGES

TOLERANCES UNLESS
OTHERWISE SPECIFIED:

X.X ±0.03
X.XX ±0.010
X.XXX ±0.005
FRACTIONS ±1/16
ANGLES ±0.5

VideoRay



THIRD ANGLE

DRN: MW 11/11/2022
CHK: MW 11/11/2022
APP: MW 11/11/2022

212 EAST HIGH STREET, POTTSTOWN, PA 19464
USATEL: +1 610-458-3000 FAX: +1 610-458-3010
WWW.VIDEORAY.COM

TITLE: 2 PORT ETHERNET HUB

PART NO: 73251

SCALE:

MATERIAL: ---

SHEET TITLE: DRAWING

CAGE CODE: 1WC35 WEIGHT:

REV: A

STATUS: PRODUCTION

SIZE: A SHEET: 1 OF 1