


REVISIONS				
ZONE	REV.	DESCRIPTION	DATE	APPROVED
---	A	APPROVED	07/11/2022	JV
---	B	UPDATED TO MATCH EPICOR	11/14/2022	MW
---	C	UPDATED TO MATCH EPICOR	06/20/2023	MW

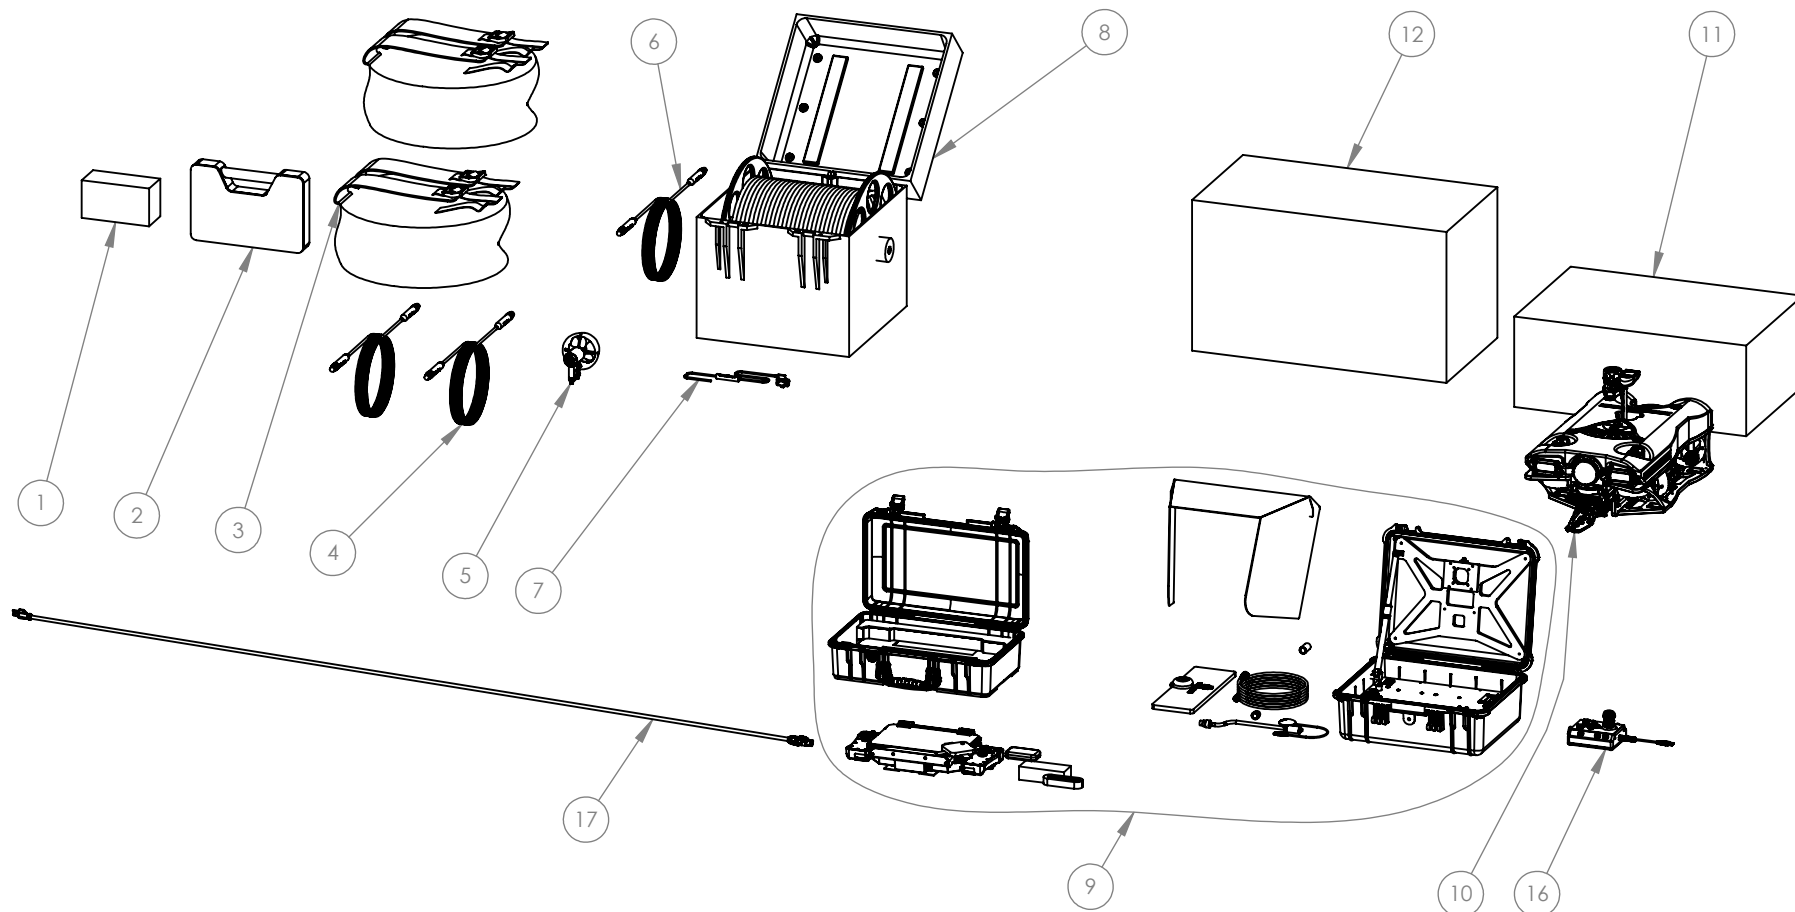

NOTES:
1) ITEMS 13, 14, 15, 18 & 19 NOT SHOWN

NOTICE OF PROPRIETARY INFORMATION

THE INFORMATION CONTAINED IN THIS DRAWING IS THE SOLE PROPERTY OF VIDEORAY, LLC. ANY REPRODUCTION IN PART OR AS A WHOLE WITHOUT THE WRITTEN PERMISSION OF VIDEORAY, LLC IS PROHIBITED.



 THIRD ANGLE	DRN: JV	07/11/2022	MATERIAL:			
	CHK: JV	07/11/2022	SHEET TITLE: Sheet1		CAGE CODE: 1WC35	WEIGHT:
	APP: MW	11/14/2022	REV: C	STATUS: PRODUCTION	SIZE: A	SHEET: 1 OF 2

212 EAST HIGH STREET, POTTSTOWN, PA 19464
USATEL: +1 610-458-3000 FAX: +1 610-458-3010
WWW.VIDEORAY.COM

TITLE:		MK 20 MOD 1	
PART NO:		73252	SCALE:
MATERIAL:			
SHEET TITLE:		Sheet1	CAGE CODE: 1WC35 WEIGHT:
REV: C	STATUS: PRODUCTION	SIZE: A	SHEET: 1 OF 2

THIRD ANGLE

STATUS: PRODUCTION	SIZE: A	SHEET: 1 OF 2
--------------------	---------	---------------


PLOT DATE: 7/6/2023 10:02:55 AM

ITEM NO.	PART NUMBER	DESCRIPTION	QTY.
1	70910	TOOL KIT, MSS	1
2	71016	MSS Defender Hardware and Fastener Kit	1
3	50240	Tether Backpack	2
4	72036	Tether 100m PPT	2
5	71164	MSS Thruster 2.0 Sales Kit	1
6	71997	Tether Performance Neutral 985 Ft/300m	1
7	73168	DAGR Integration Kit	1
8	70452	Extended TDS - 400V Rated	1
9	73394	Workhorse Splashproof Controller Package	1
10	70743	MSS Defender Vehicle	1
11	71087	Defender Vehicle iM2950 Case with Foam Insert	1
12	71660	Topside Control Carry Case	1
13	72851	Single Use Emergency Thruster Refill Kit	1
14	72040	VideoRay Supervised Autonomy Control Greensea EOD Workspace	1
15	72271	1 Year Greensea Upgrade and Support Plan for EOD Workspace	1
16	72681	IP65 hand controller for AC400	1
17	74082	IP65 20 AMP Power Cord Assembly (US)	1
18	71746	MSS ELCI Assembly Type B/USA	1
19	73214	15 Amp to 20 Amp Plug Adapter 1' Cable With Warning Label	1

NOTES:

1) ITEMS 13, 14, 15, 18 & 19 NOT SHOWN

		212 East High Street, Pottstown, PA 19464	
		USATel: +1 610-458-3000 FAX: +1 610-458-3010 www.videoray.com	
title: MK 20 MOD 1		part no: 73252	
material: ---		sheet title: Sheet2	
rev: C		status: PRODUCTION	
size: A		sheet: 2 OF 2	

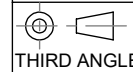

THIRD ANGLE

drn: JV 07/11/2022
chk: JV 07/11/2022
app: MW11/14/2022