


PLOT DATE: 11/11/2022 2:31:12 PM

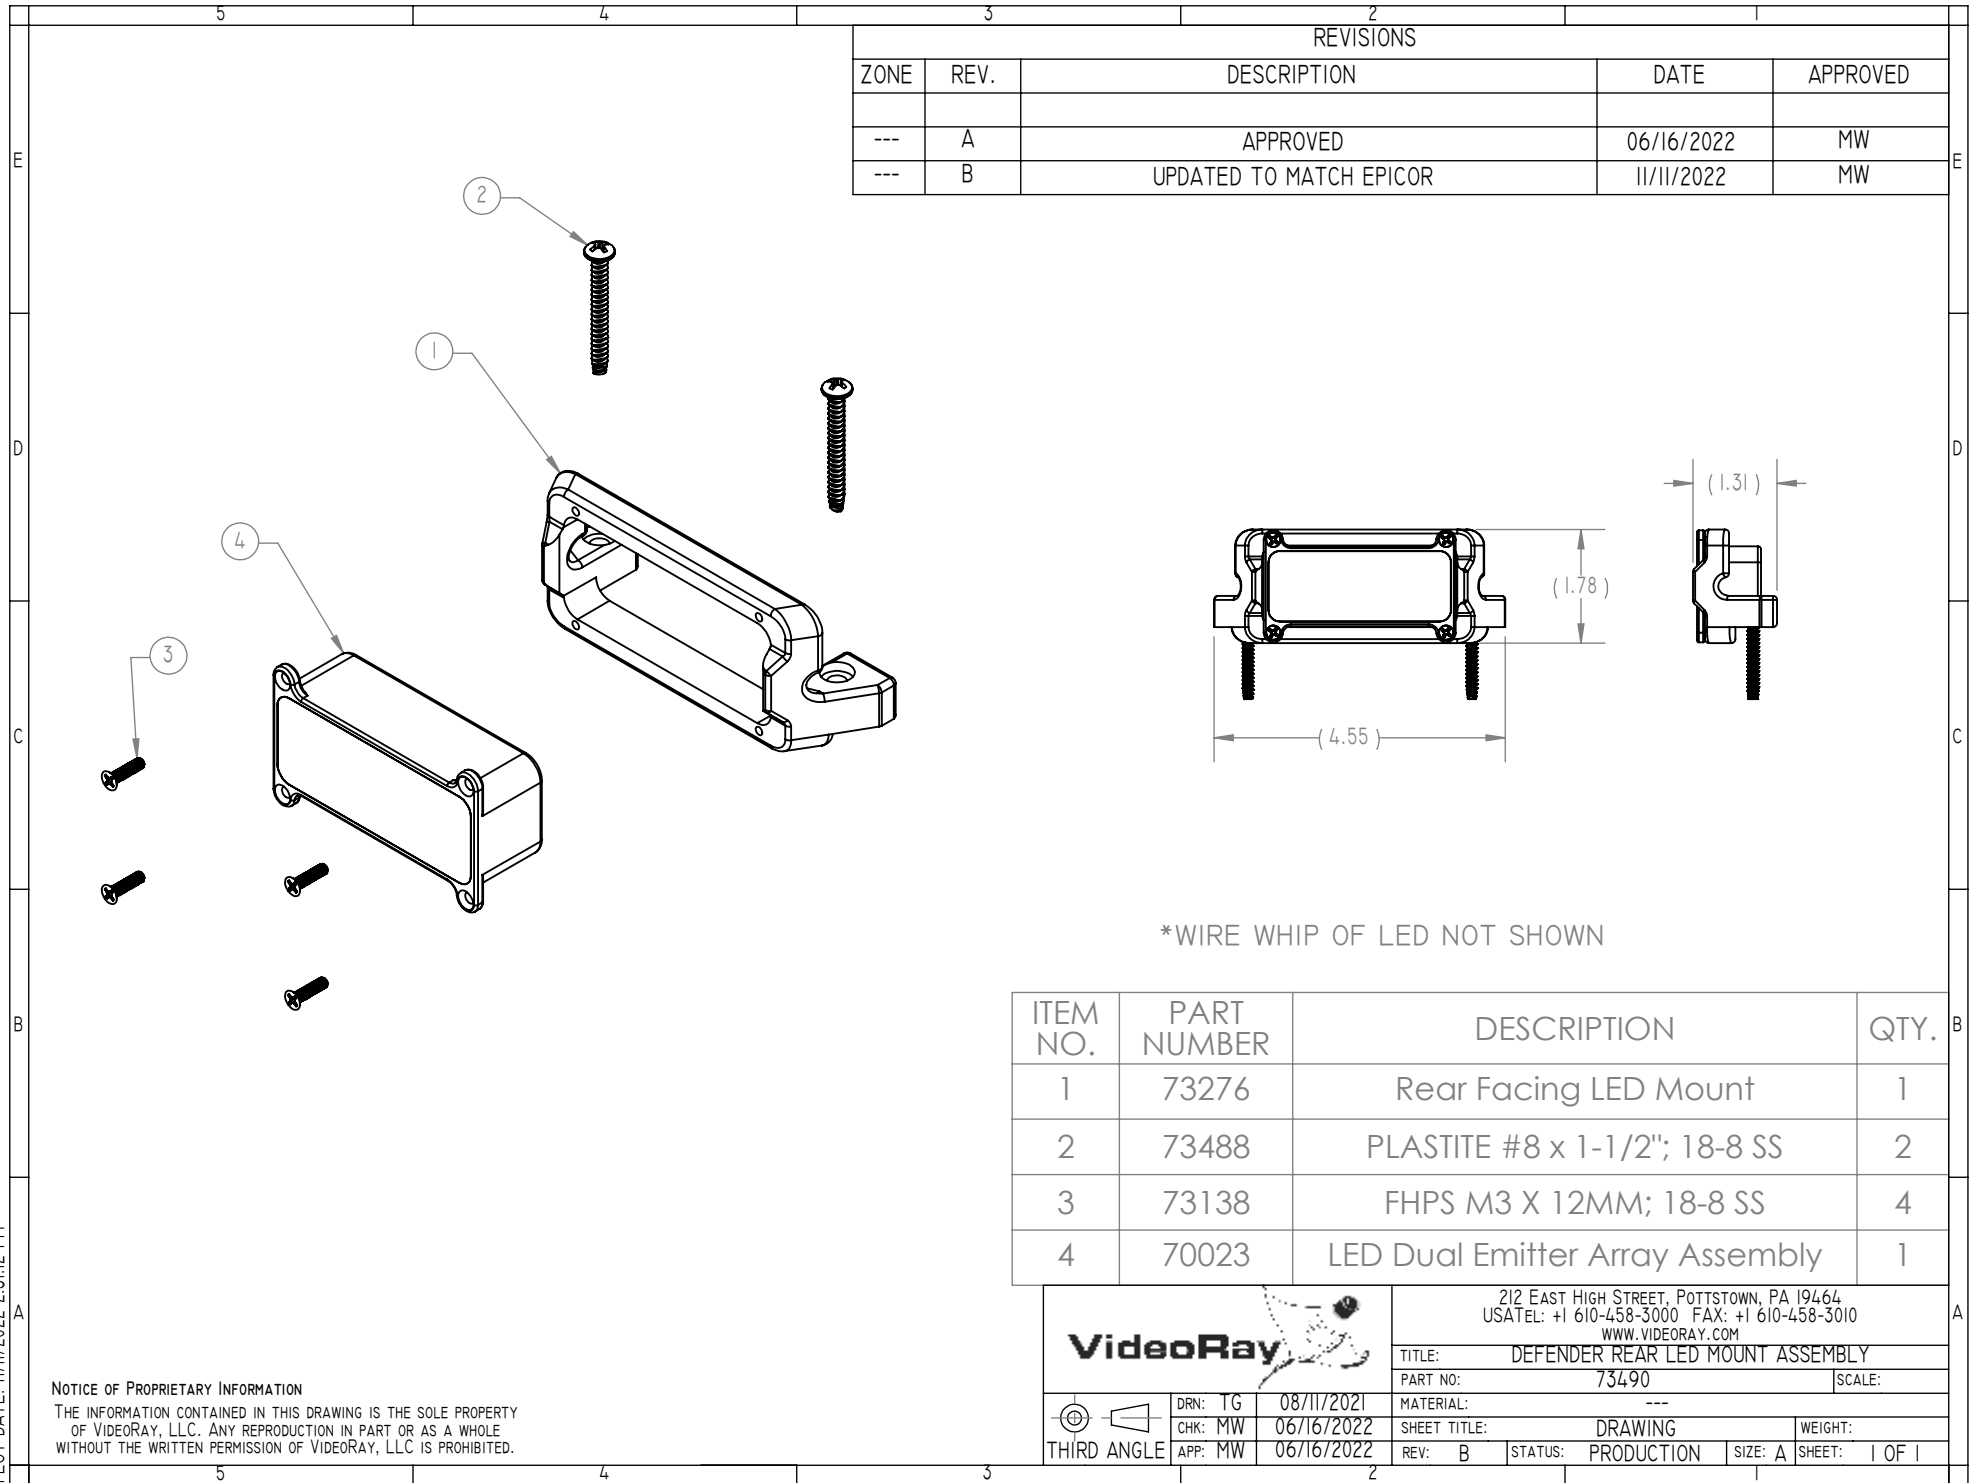


REVISIONS				
ZONE	REV.	DESCRIPTION	DATE	APPROVED
---	A	APPROVED	06/16/2022	MW
---	B	UPDATED TO MATCH EPICOR	11/11/2022	MW

*WIRE WHIP OF LED NOT SHOWN

ITEM NO.	PART NUMBER	DESCRIPTION	QTY.
1	73276	Rear Facing LED Mount	1
2	73488	PLASTITE #8 x 1-1/2"; 18-8 SS	2
3	73138	FHPS M3 X 12MM; 18-8 SS	4
4	70023	LED Dual Emitter Array Assembly	1

NOTICE OF PROPRIETARY INFORMATION

THE INFORMATION CONTAINED IN THIS DRAWING IS THE SOLE PROPERTY OF VIDEORAY, LLC. ANY REPRODUCTION IN PART OR AS A WHOLE WITHOUT THE WRITTEN PERMISSION OF VIDEORAY, LLC IS PROHIBITED.

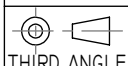		212 EAST HIGH STREET, POTTSTOWN, PA 19464 USATEL: +1 610-458-3000 FAX: +1 610-458-3010 WWW.VIDEORAY.COM			
		TITLE: DEFENDER REAR LED MOUNT ASSEMBLY			
		PART NO: 73490		SCALE:	
		MATERIAL: ---			
THIRD ANGLE		DRN: TG	08/11/2021		SHEET TITLE: DRAWING
		CHK: MW	06/16/2022		
		APP: MW	06/16/2022		WEIGHT:
		REV: B		STATUS: PRODUCTION	SIZE: A
				SHEET: 1	OF 1