

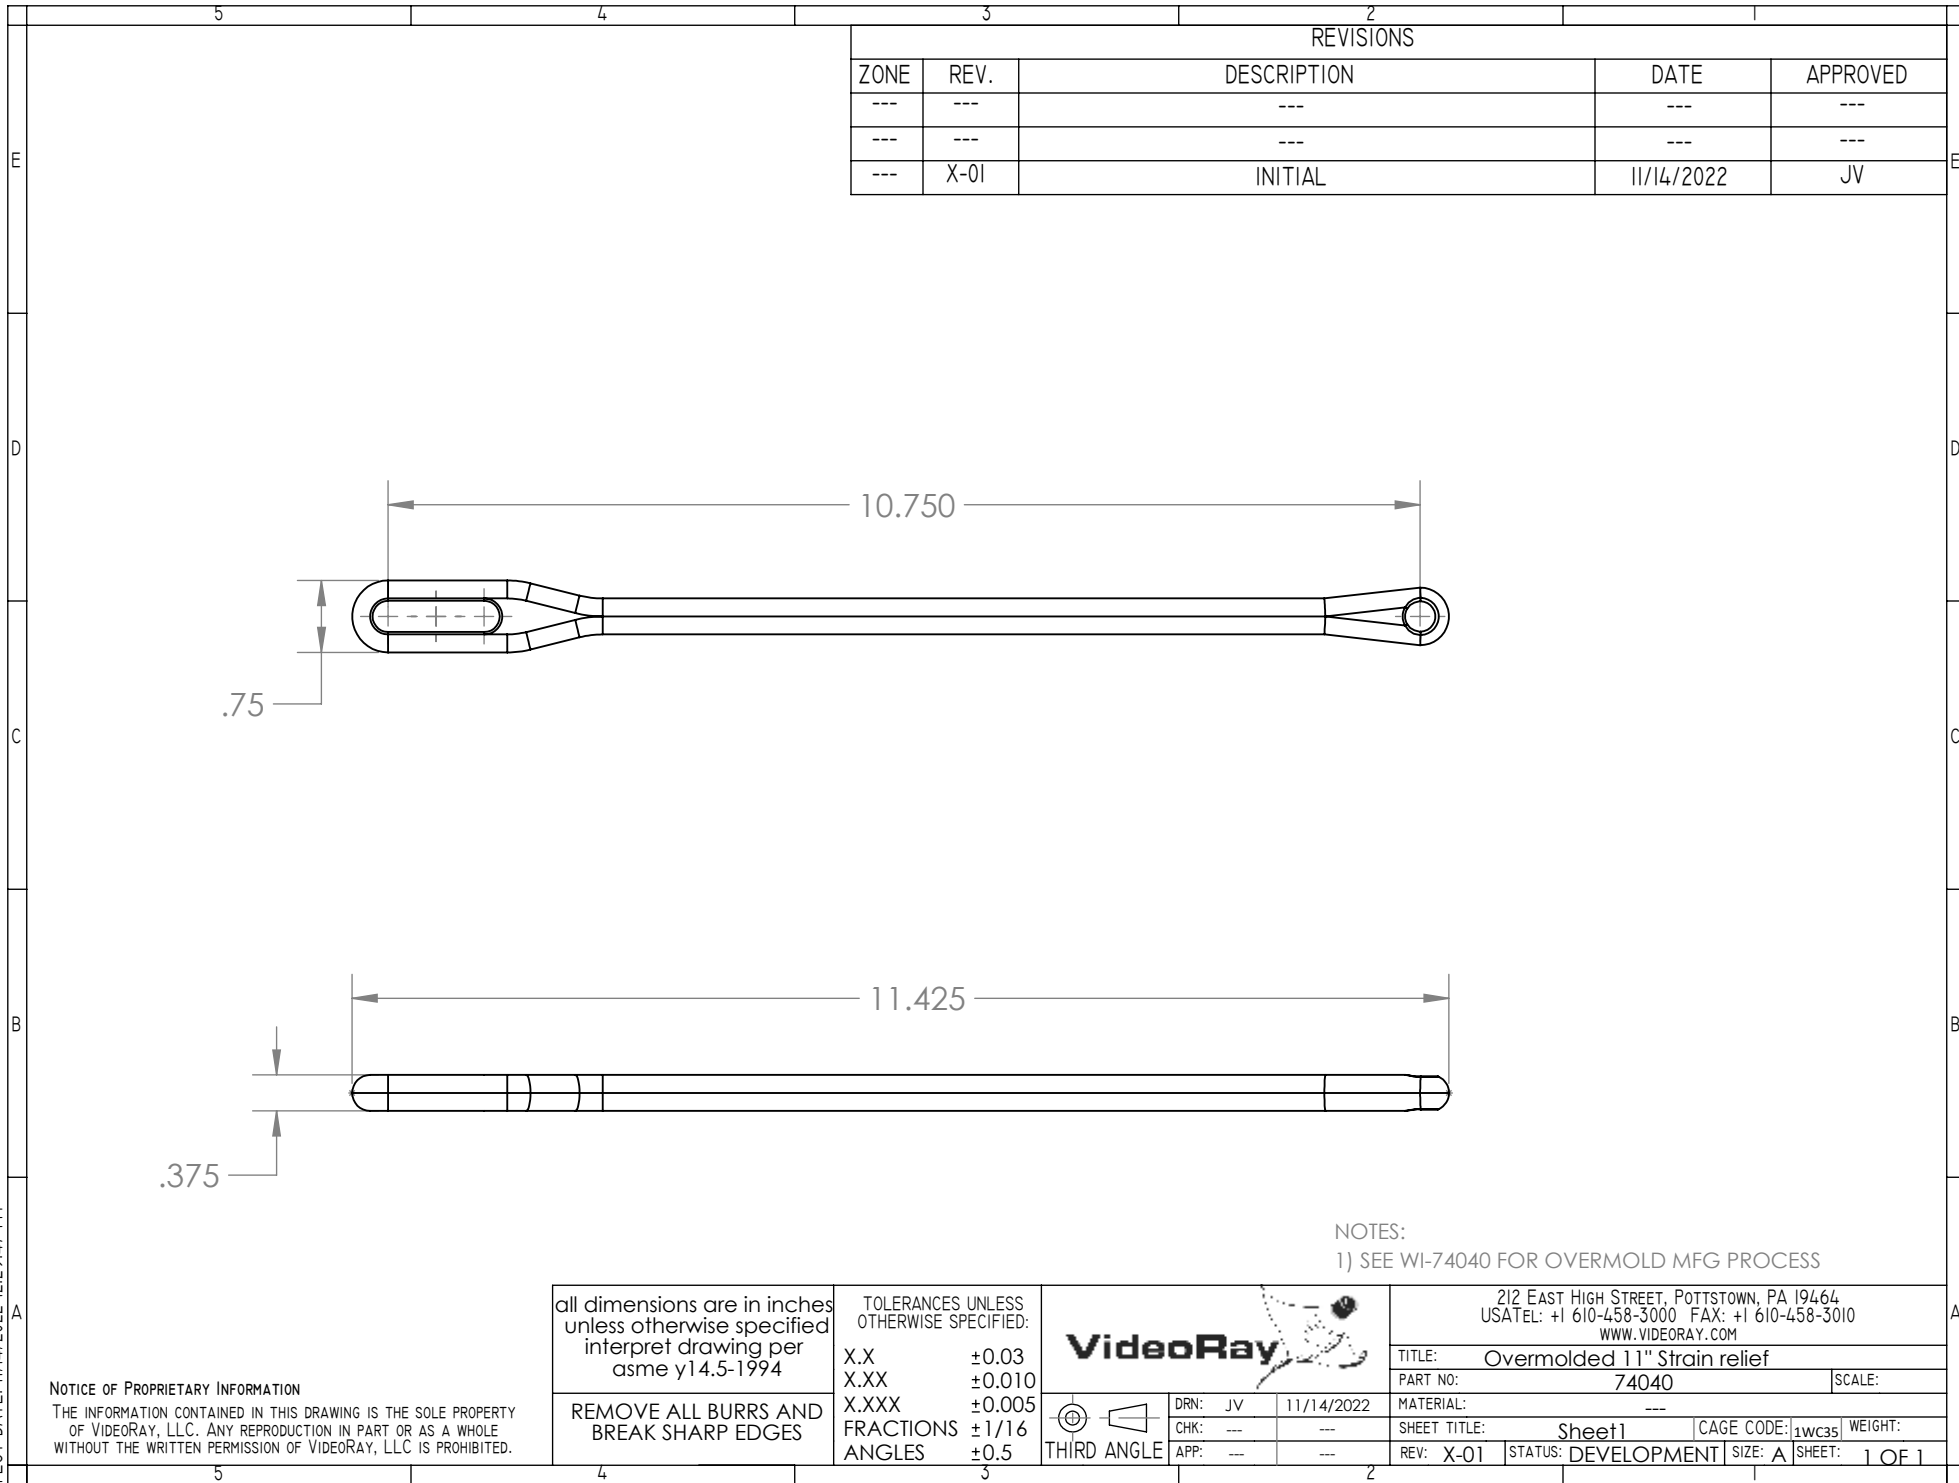


PLOT DATE: 11/14/2022 12:29:47 PM

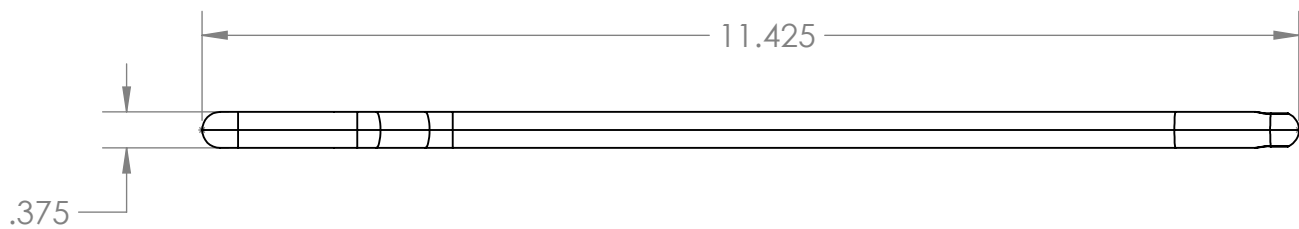

REVISIONS				
ZONE	REV.	DESCRIPTION	DATE	APPROVED
---	---	---	---	---
---	---	---	---	---
---	X-01	INITIAL	11/14/2022	JV

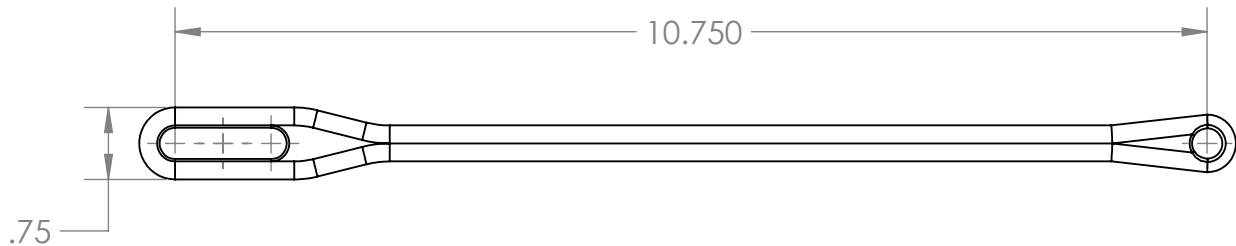

NOTES:
1) SEE WI-74040 FOR OVERMOLD MFG PROCESS

NOTICE OF PROPRIETARY INFORMATION
THE INFORMATION CONTAINED IN THIS DRAWING IS THE SOLE PROPERTY
OF VIDEORAY, LLC. ANY REPRODUCTION IN PART OR AS A WHOLE
WITHOUT THE WRITTEN PERMISSION OF VIDEORAY, LLC IS PROHIBITED.

all dimensions are in inches unless otherwise specified interpret drawing per asme y14.5-1994		TOLERANCES UNLESS OTHERWISE SPECIFIED: X.X ±0.03 X.XX ±0.010 X.XXX ±0.005 FRACTIONS ±1/16 ANGLES ±0.5		VideoRay 212 EAST HIGH STREET, POTTSTOWN, PA 19464 USATEL: +1 610-458-3000 FAX: +1 610-458-3010 WWW.VIDEORAY.COM	
REMOVE ALL BURRS AND BREAK SHARP EDGES		THIRD ANGLE		TITLE: Overmolded 11" Strain relief	
				PART NO: 74040 SCALE:	
				MATERIAL: ---	
				SHEET TITLE: Sheet1 CAGE CODE: 1WC35 WEIGHT:	
				REV: X-01 STATUS: DEVELOPMENT SIZE: A SHEET: 1 OF 1	