
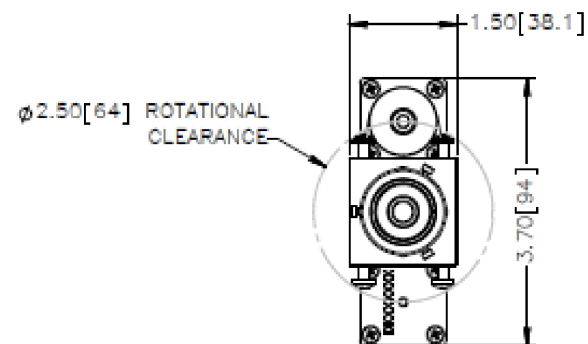
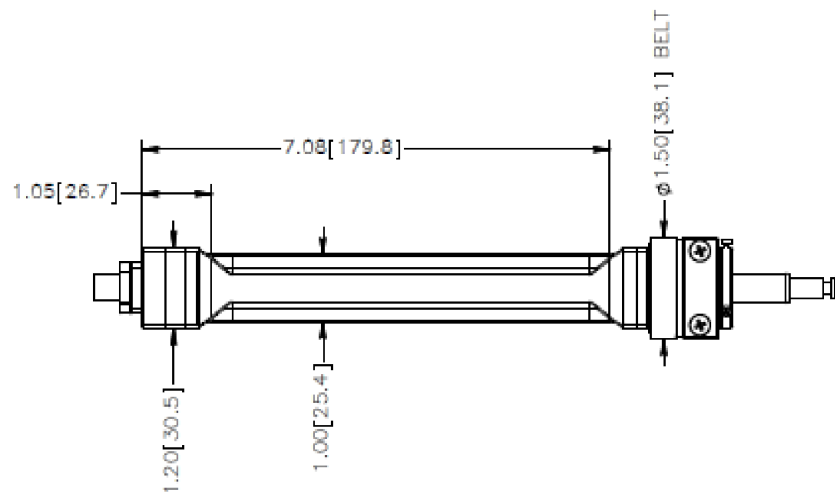
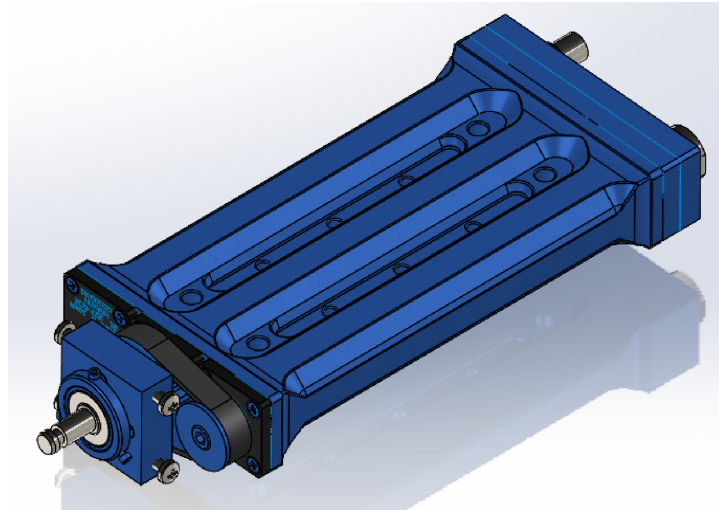


PLOT DATE: 11/16/2022 11:21:14 AM

REVISIONS				
ZONE	REV.	DESCRIPTION	DATE	APPROVED
---	B	UPDATED TO MATCH EPICOR	11/14/2022	MW
---	C	UPDATED TO MATCH EPICOR	11/14/2022	MW
---	D	UPDATED TO MATCH EPICOR	11/14/2022	MW

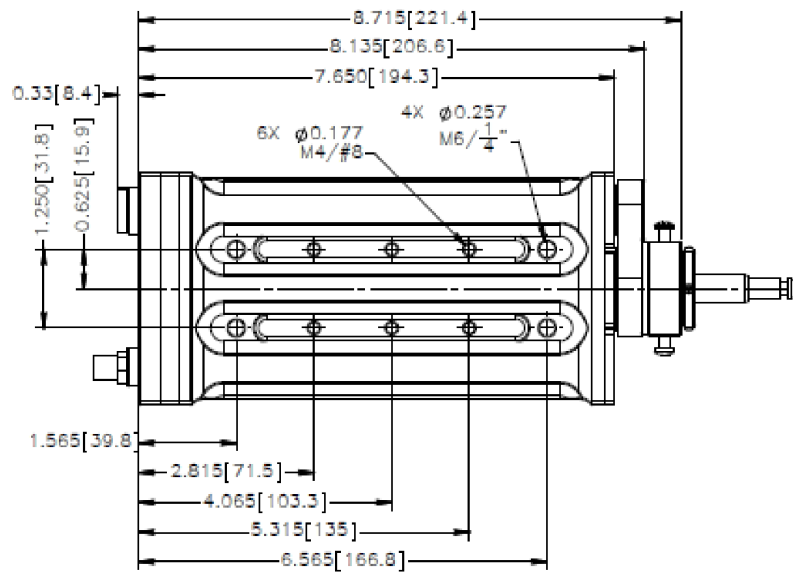

NOTICE OF PROPRIETARY INFORMATION

THE INFORMATION CONTAINED IN THIS DRAWING IS THE SOLE PROPERTY OF VIDEORAY, LLC. ANY REPRODUCTION IN PART OR AS A WHOLE WITHOUT THE WRITTEN PERMISSION OF VIDEORAY, LLC IS PROHIBITED.

		212 EAST HIGH STREET, POTTSTOWN, PA 19464 USATEL: +1 610-458-3000 FAX: +1 610-458-3010 WWW.VIDEORAY.COM		
		TITLE:	ROTATING MANIPULATOR DRIVE UNIT	
 THIRD ANGLE	DRN:	MW	11/07/2022	
	CHK:	MW	11/14/2022	
	APP:	MW	11/14/2022	
		PART NO:	50213	SCALE:
		MATERIAL:		
		SHEET TITLE:	DRAWING	CAGE CODE: 1WC35 WEIGHT:
		REV: D	STATUS: PRODUCTION	SIZE: A SHEET: 1 OF 1