

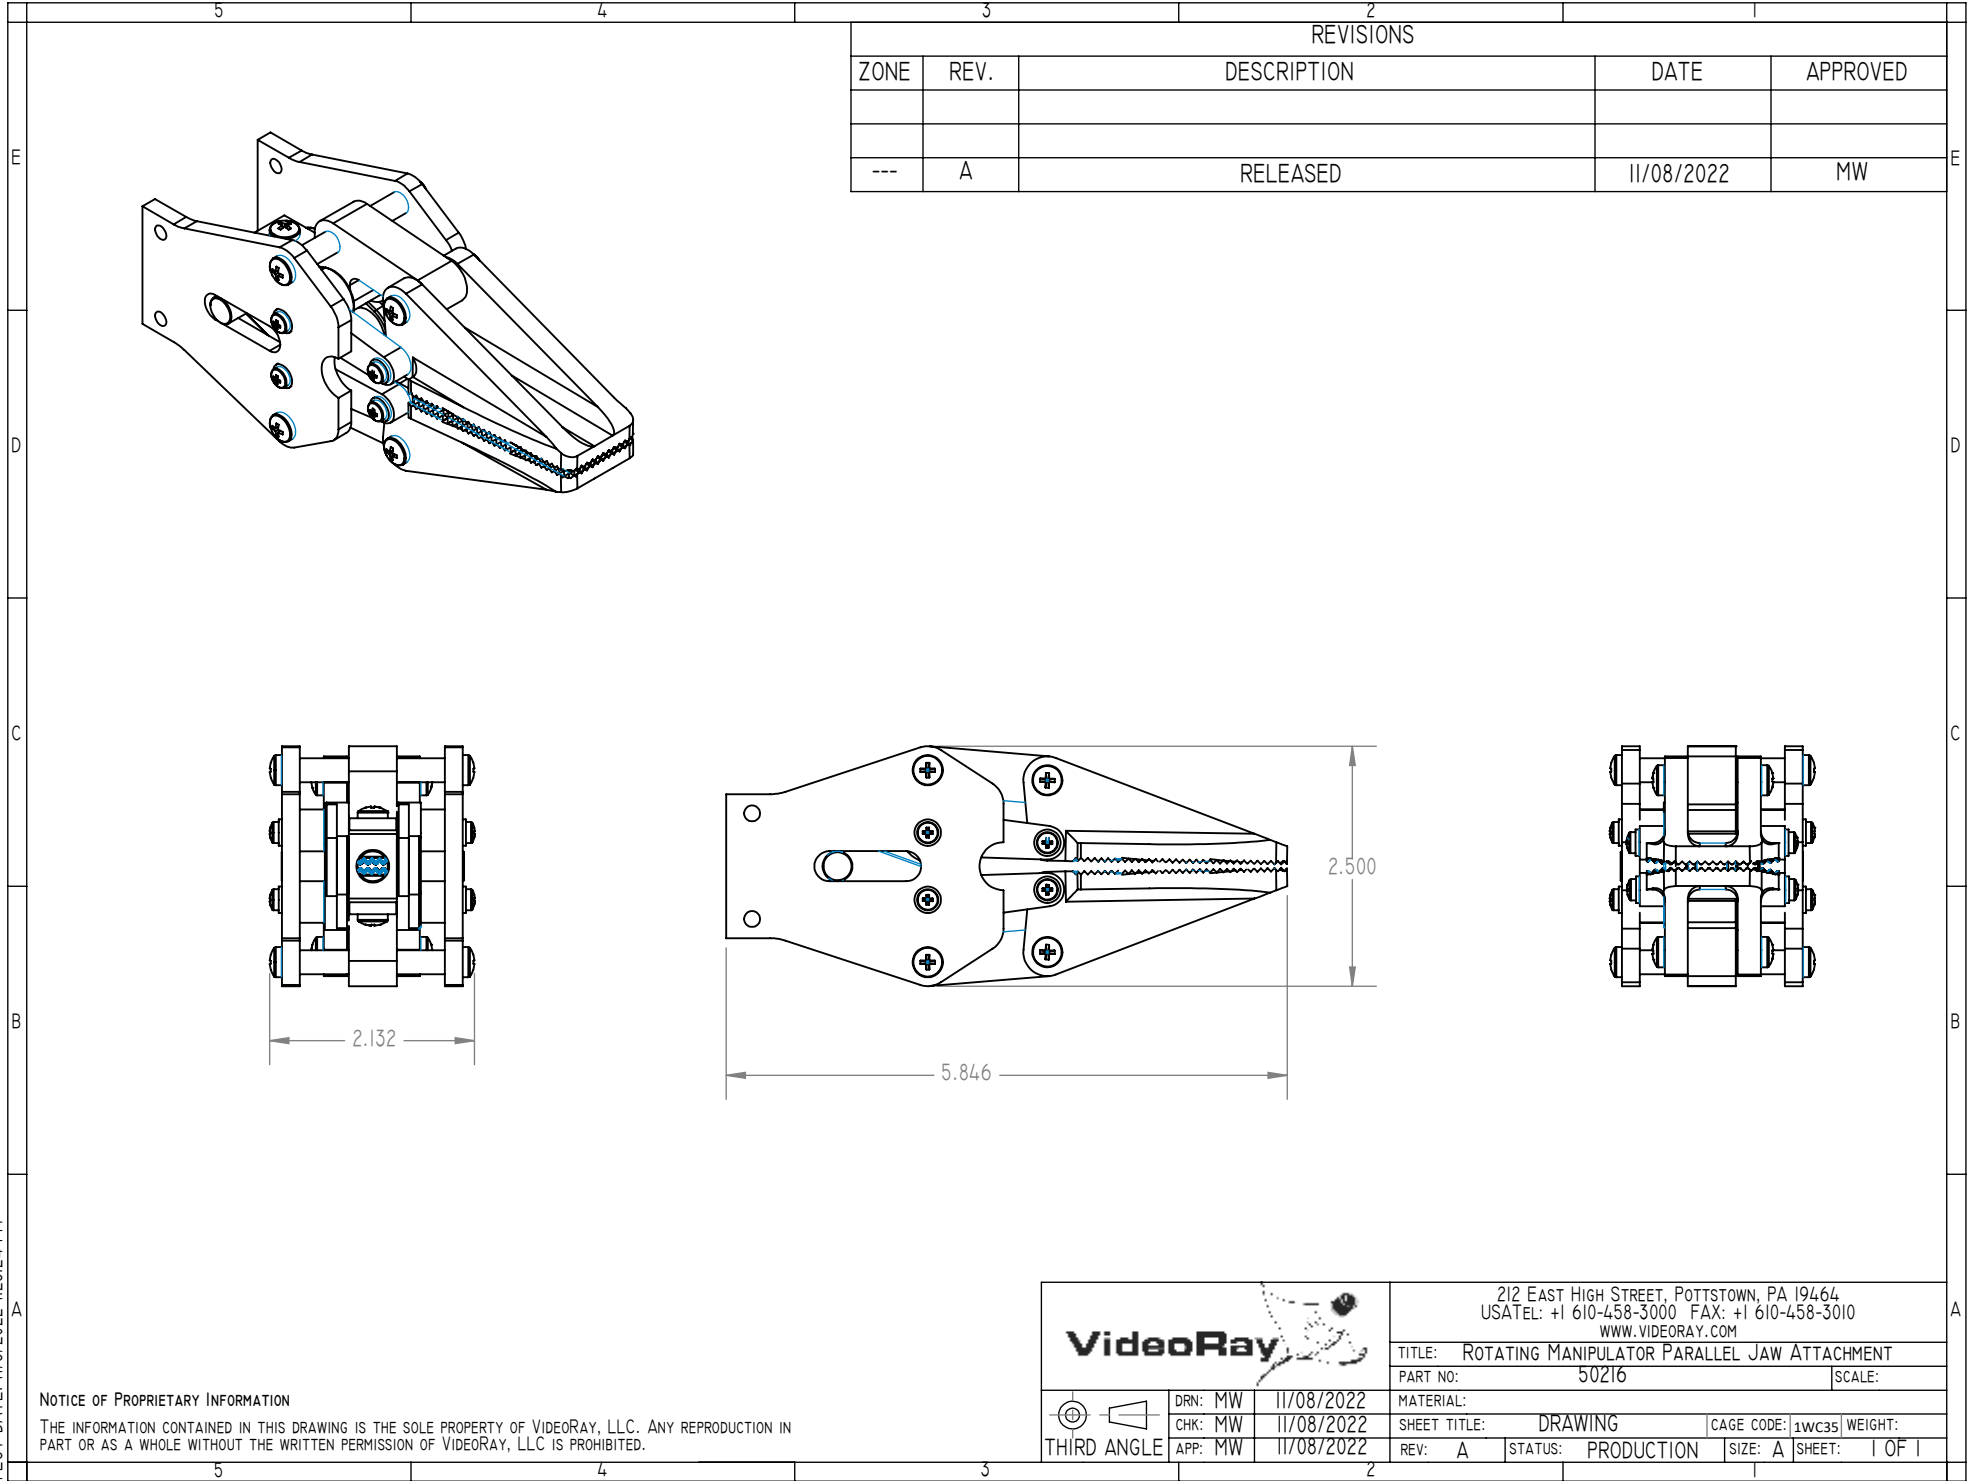
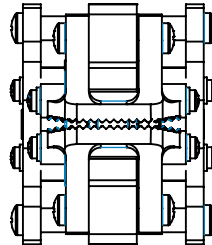
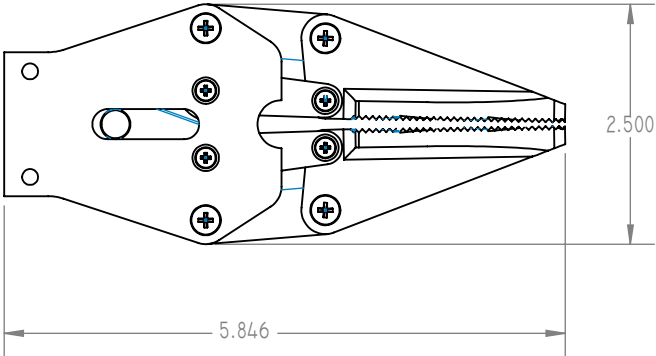


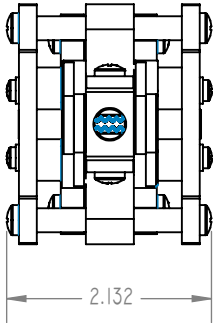

REVISIONS				
ZONE	REV.	DESCRIPTION	DATE	APPROVED
---	A	RELEASED	11/08/2022	MW

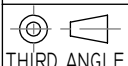

	212 EAST HIGH STREET, POTTSTOWN, PA 19464 USATEL: +1 610-458-3000 FAX: +1 610-458-3010 WWW.VIDEORAY.COM			
	TITLE: ROTATING MANIPULATOR PARALLEL JAW ATTACHMENT			
 THIRD ANGLE	DRN: MW	11/08/2022	MATERIAL:	
	CHK: MW	11/08/2022	SHEET TITLE: DRAWING	
	APP: MW	11/08/2022	REV: A	STATUS: PRODUCTION
	PART NO: 50216		SCALE:	WEIGHT:
		CAGE CODE: 1WC35		SIZE: A
		SHEET: 1 OF 1		

NOTICE OF PROPRIETARY INFORMATION
THE INFORMATION CONTAINED IN THIS DRAWING IS THE SOLE PROPERTY OF VIDEORAY, LLC. ANY REPRODUCTION IN PART OR AS A WHOLE WITHOUT THE WRITTEN PERMISSION OF VIDEORAY, LLC IS PROHIBITED.

PLOT DATE: 11/8/2022 1:28:24 PM