


PLOT DATE: 11/8/2022 12:46:06 PM

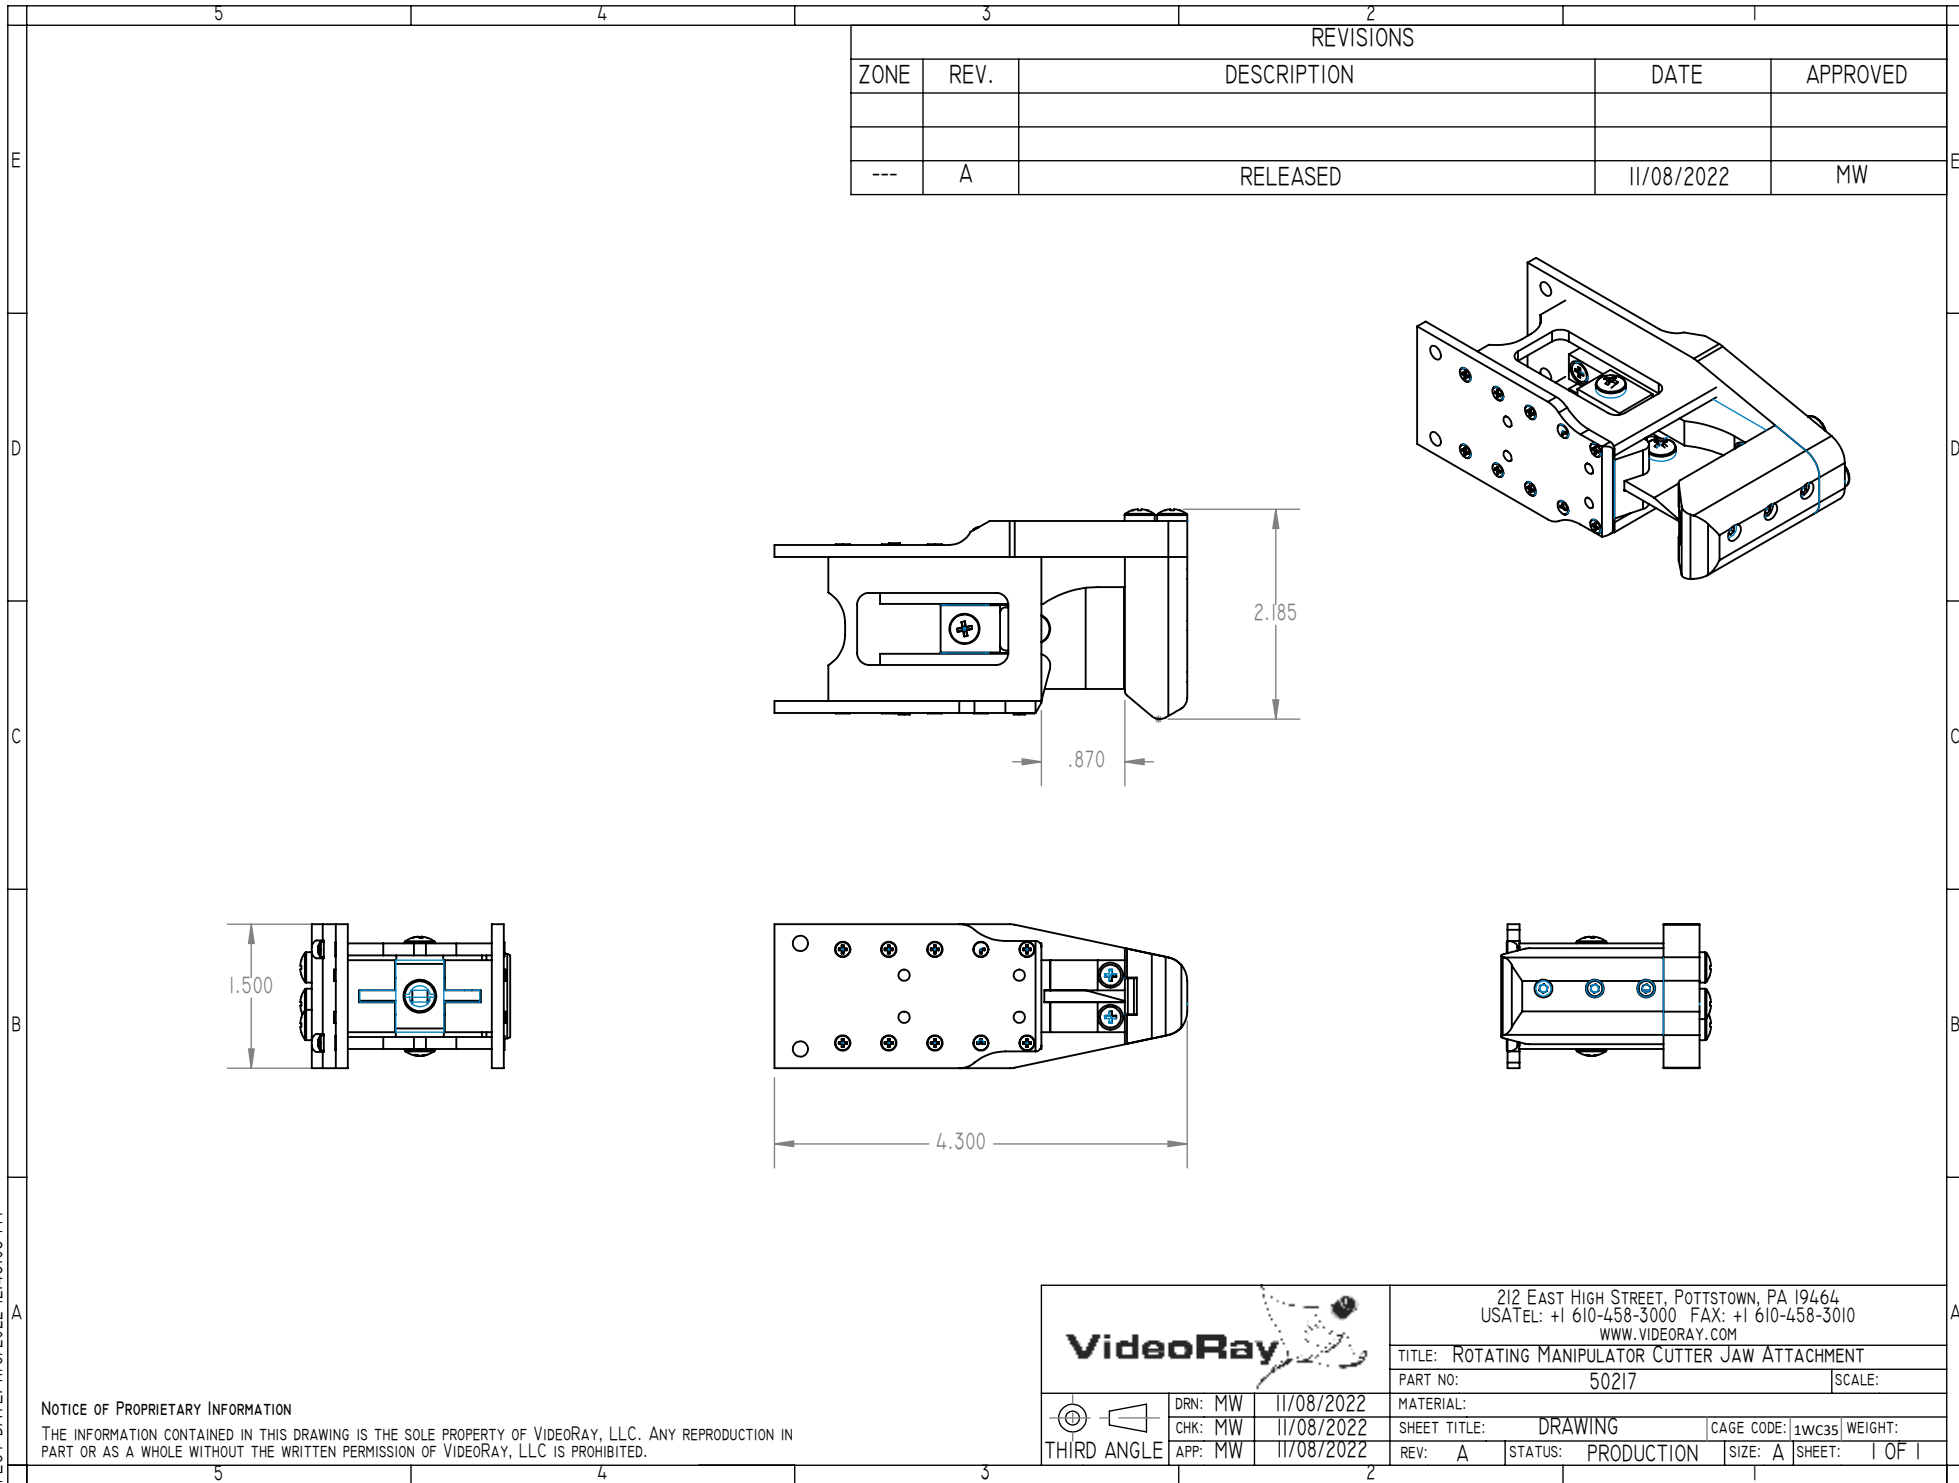

REVISIONS				
ZONE	REV.	DESCRIPTION	DATE	APPROVED
---	A	RELEASED	11/08/2022	MW

NOTICE OF PROPRIETARY INFORMATION

THE INFORMATION CONTAINED IN THIS DRAWING IS THE SOLE PROPERTY OF VIDEORAY, LLC. ANY REPRODUCTION IN PART OR AS A WHOLE WITHOUT THE WRITTEN PERMISSION OF VIDEORAY, LLC IS PROHIBITED.

		212 EAST HIGH STREET, POTTSTOWN, PA 19464	
		USATEL: +1 610-458-3000 FAX: +1 610-458-3010	
		WWW.VIDEORAY.COM	
		TITLE: ROTATING MANIPULATOR CUTTER JAW ATTACHMENT	
		PART NO:	50217
		SCALE:	
		MATERIAL:	
		SHEET TITLE:	DRAWING
		CAGE CODE:	1WC35
		WEIGHT:	
		REV:	A
		STATUS:	PRODUCTION
		SIZE:	A
		SHEET:	1 OF 1

THIRD ANGLE

DRN: MW	11/08/2022
CHK: MW	11/08/2022
APP: MW	11/08/2022