

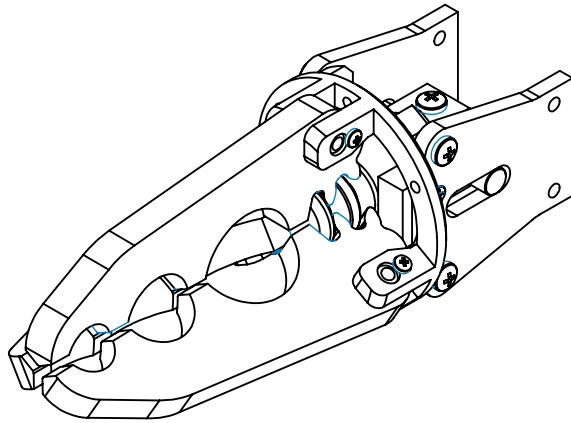


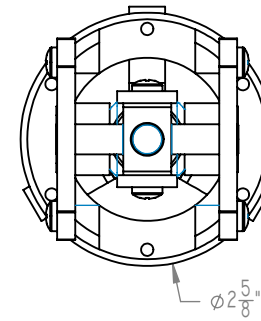

REVISIONS				
ZONE	REV.	DESCRIPTION	DATE	APPROVED
---	A	RELEASED	11/08/2022	MW

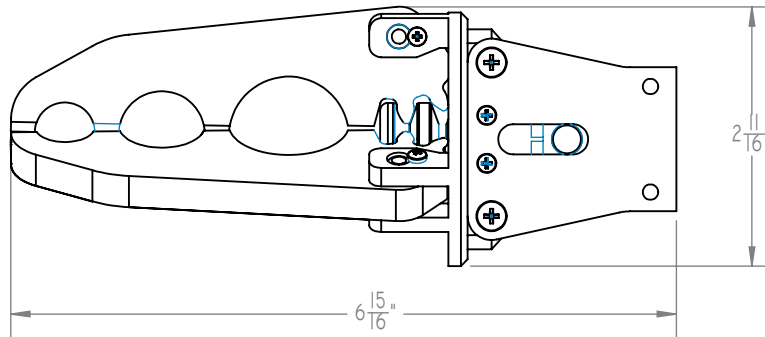

NOTICE OF PROPRIETARY INFORMATION

THE INFORMATION CONTAINED IN THIS DRAWING IS THE SOLE PROPERTY OF VideoRay, LLC. ANY REPRODUCTION IN PART OR AS A WHOLE WITHOUT THE WRITTEN PERMISSION OF VideoRay, LLC IS PROHIBITED.

		212 EAST HIGH STREET, POTTSTOWN, PA 19464	
		USATEL: +1 610-458-3000 FAX: +1 610-458-3010	
		WWW.VIDEORAY.COM	
TITLE: ROTATING MANIPULATOR TRIDENT JAW HEAD			
PART NO: 50218		SCALE:	
MATERIAL: ---			
SHEET TITLE: DRAWING		CAGE CODE: 1WC35 WEIGHT:	
REV: A		STATUS: PRODUCTION	
SIZE: A		SHEET: 1 OF 1	



THIRD ANGLE

DRN: MW	11/08/2022
CHK: MW	11/08/2022
APP: MW	11/08/2022