
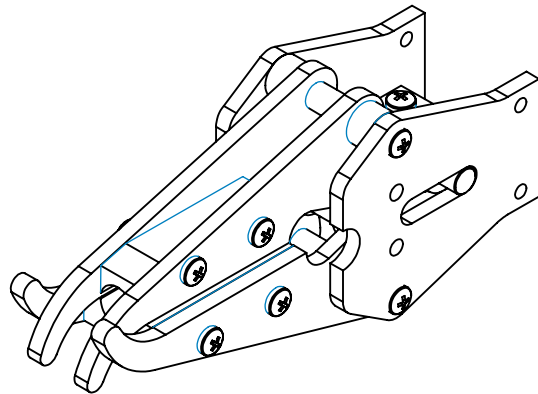
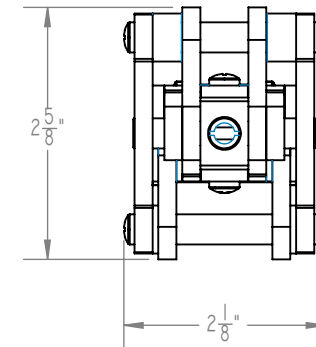


R.25

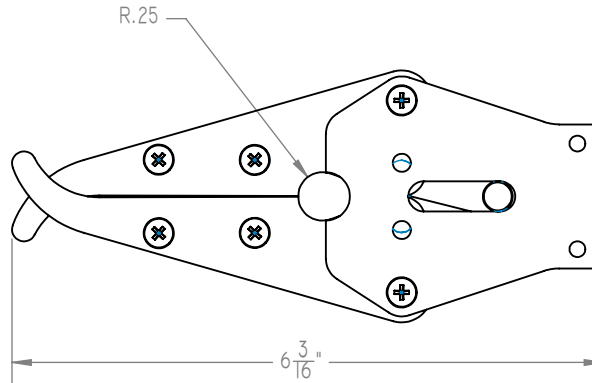

REVISIONS				
ZONE	REV.	DESCRIPTION	DATE	APPROVED
---	A	RELEASED	11/08/2022	MW

NOTICE OF PROPRIETARY INFORMATION

THE INFORMATION CONTAINED IN THIS DRAWING IS THE SOLE PROPERTY OF VideoRay, LLC. ANY REPRODUCTION IN PART OR AS A WHOLE WITHOUT THE WRITTEN PERMISSION OF VideoRay, LLC IS PROHIBITED.

VideoRay

212 EAST HIGH STREET, POTTSTOWN, PA 19464
USATEL: +1 610-458-3000 FAX: +1 610-458-3010
WWW.VIDEORAY.COM

TITLE: ROTATING MANIPULATOR V-JAW ATTACHMENT
PART NO: 50219
MATERIAL: DRAWING
SHEET TITLE: CAGE CODE: 1WC35 WEIGHT:
REV: A STATUS: PRODUCTION SIZE: A SHEET: 1 OF 1

THIRD ANGLE