




REVISIONS				
ZONE	REV.	DESCRIPTION	DATE	APPROVED
---	A	REV UPDATED TO MATCH PART	11/08/2022	MW
---	B	REV UPDATED TO MATCH PART	11/08/2022	MW
---	C	REV UPDATED TO MATCH PART	11/08/2022	MW

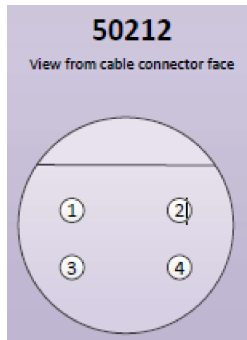

50212 IE 55

24" TOTAL LENGTH

CW9-001MF

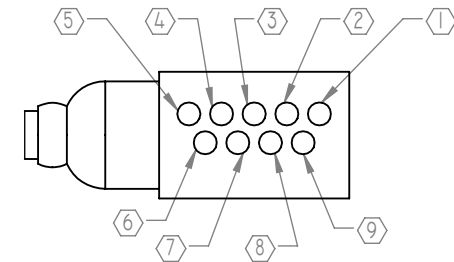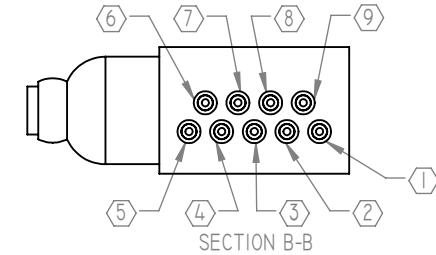

CW9-001MF	Wire Color	50212 IE 55	Signal Name
3	Red	1	24V
5	Orange	2	GND
7	Blue	3	RS485A
8	Gray	4	RS485B

		212 EAST HIGH STREET, POTTSTOWN, PA 19464 USATEL: +1 610-458-3000 FAX: +1 610-458-3010 WWW.VIDEORAY.COM			
		TITLE: ROTATING MANIPULATOR MSS CABLE			
THIRD ANGLE		DRN: MW	11/08/2022	MATERIAL:	
		CHK: MW	11/08/2022	SHEET TITLE: DRAWING	CAGE CODE: 1WC35 WEIGHT:
		APP: MW	11/08/2022	REV: C	STATUS: PRODUCTION
				SIZE: A	SHEET: 1 OF 1

NOTICE OF PROPRIETARY INFORMATION

THE INFORMATION CONTAINED IN THIS DRAWING IS THE SOLE PROPERTY OF VIDEORAY, LLC. ANY REPRODUCTION IN PART OR AS A WHOLE WITHOUT THE WRITTEN PERMISSION OF VIDEORAY, LLC IS PROHIBITED.

PLOT DATE: 11/8/2022 10:29:28 AM