


PLOT DATE: 3/30/2021 12:35:45 PM

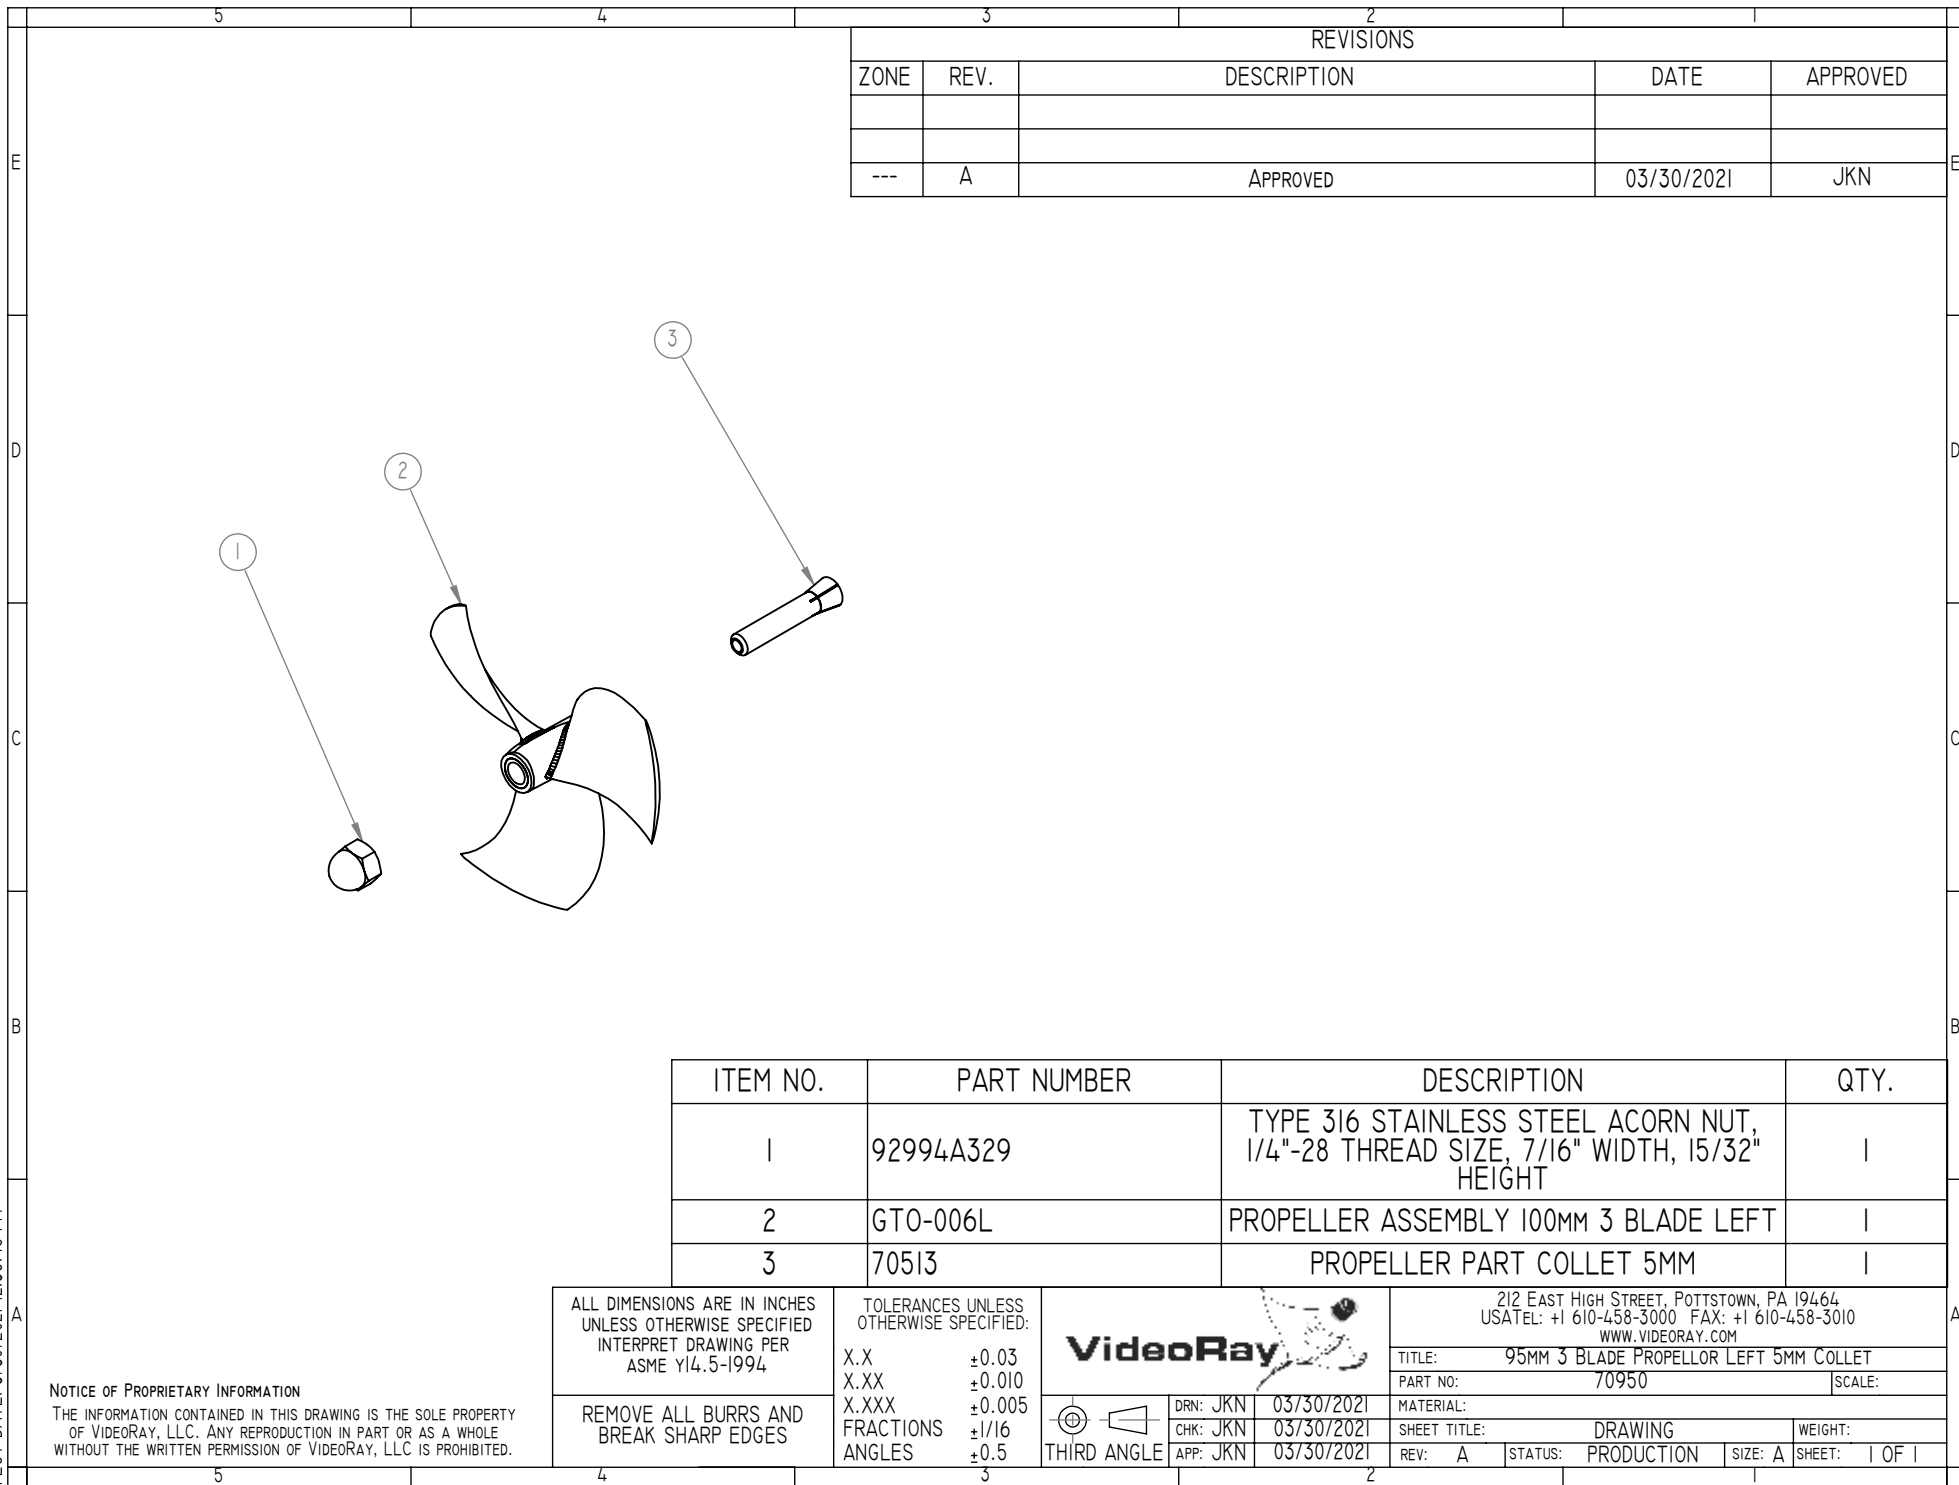

REVISIONS				
ZONE	REV.	DESCRIPTION	DATE	APPROVED
---	A	APPROVED	03/30/2021	JKN

ITEM NO.	PART NUMBER	DESCRIPTION	QTY.
1	92994A329	TYPE 316 STAINLESS STEEL ACORN NUT, 1/4"-28 THREAD SIZE, 7/16" WIDTH, 15/32" HEIGHT	1
2	GTO-006L	PROPELLER ASSEMBLY 100MM 3 BLADE LEFT	1
3	70513	PROPELLER PART COLLET 5MM	1

NOTICE OF PROPRIETARY INFORMATION

THE INFORMATION CONTAINED IN THIS DRAWING IS THE SOLE PROPERTY OF VIDEORAY, LLC. ANY REPRODUCTION IN PART OR AS A WHOLE WITHOUT THE WRITTEN PERMISSION OF VIDEORAY, LLC IS PROHIBITED.

ALL DIMENSIONS ARE IN INCHES
UNLESS OTHERWISE SPECIFIED
INTERPRET DRAWING PER
ASME Y14.5-1994

REMOVE ALL BURRS AND
BREAK SHARP EDGES

TOLERANCES UNLESS
OTHERWISE SPECIFIED:

X.X	±0.03
X.XX	±0.010
X.XXX	±0.005
FRACTIONS	±1/16
ANGLES	±0.5

VideoRay



THIRD ANGLE

DRN: JKN	03/30/2021
CHK: JKN	03/30/2021
APP: JKN	03/30/2021

212 EAST HIGH STREET, POTTSTOWN, PA 19464
USATEL: +1 610-458-3000 FAX: +1 610-458-3010
WWW.VIDEORAY.COM

TITLE:	95MM 3 BLADE PROPELLOR LEFT 5MM COLLET
PART NO:	70950
SCALE:	

MATERIAL:	
SHEET TITLE:	DRAWING
REV: A	STATUS: PRODUCTION
SIZE: A	WEIGHT:
SHEET: 1	OF 1