


PLOT DATE: 11/9/2022 10:55:58 AM

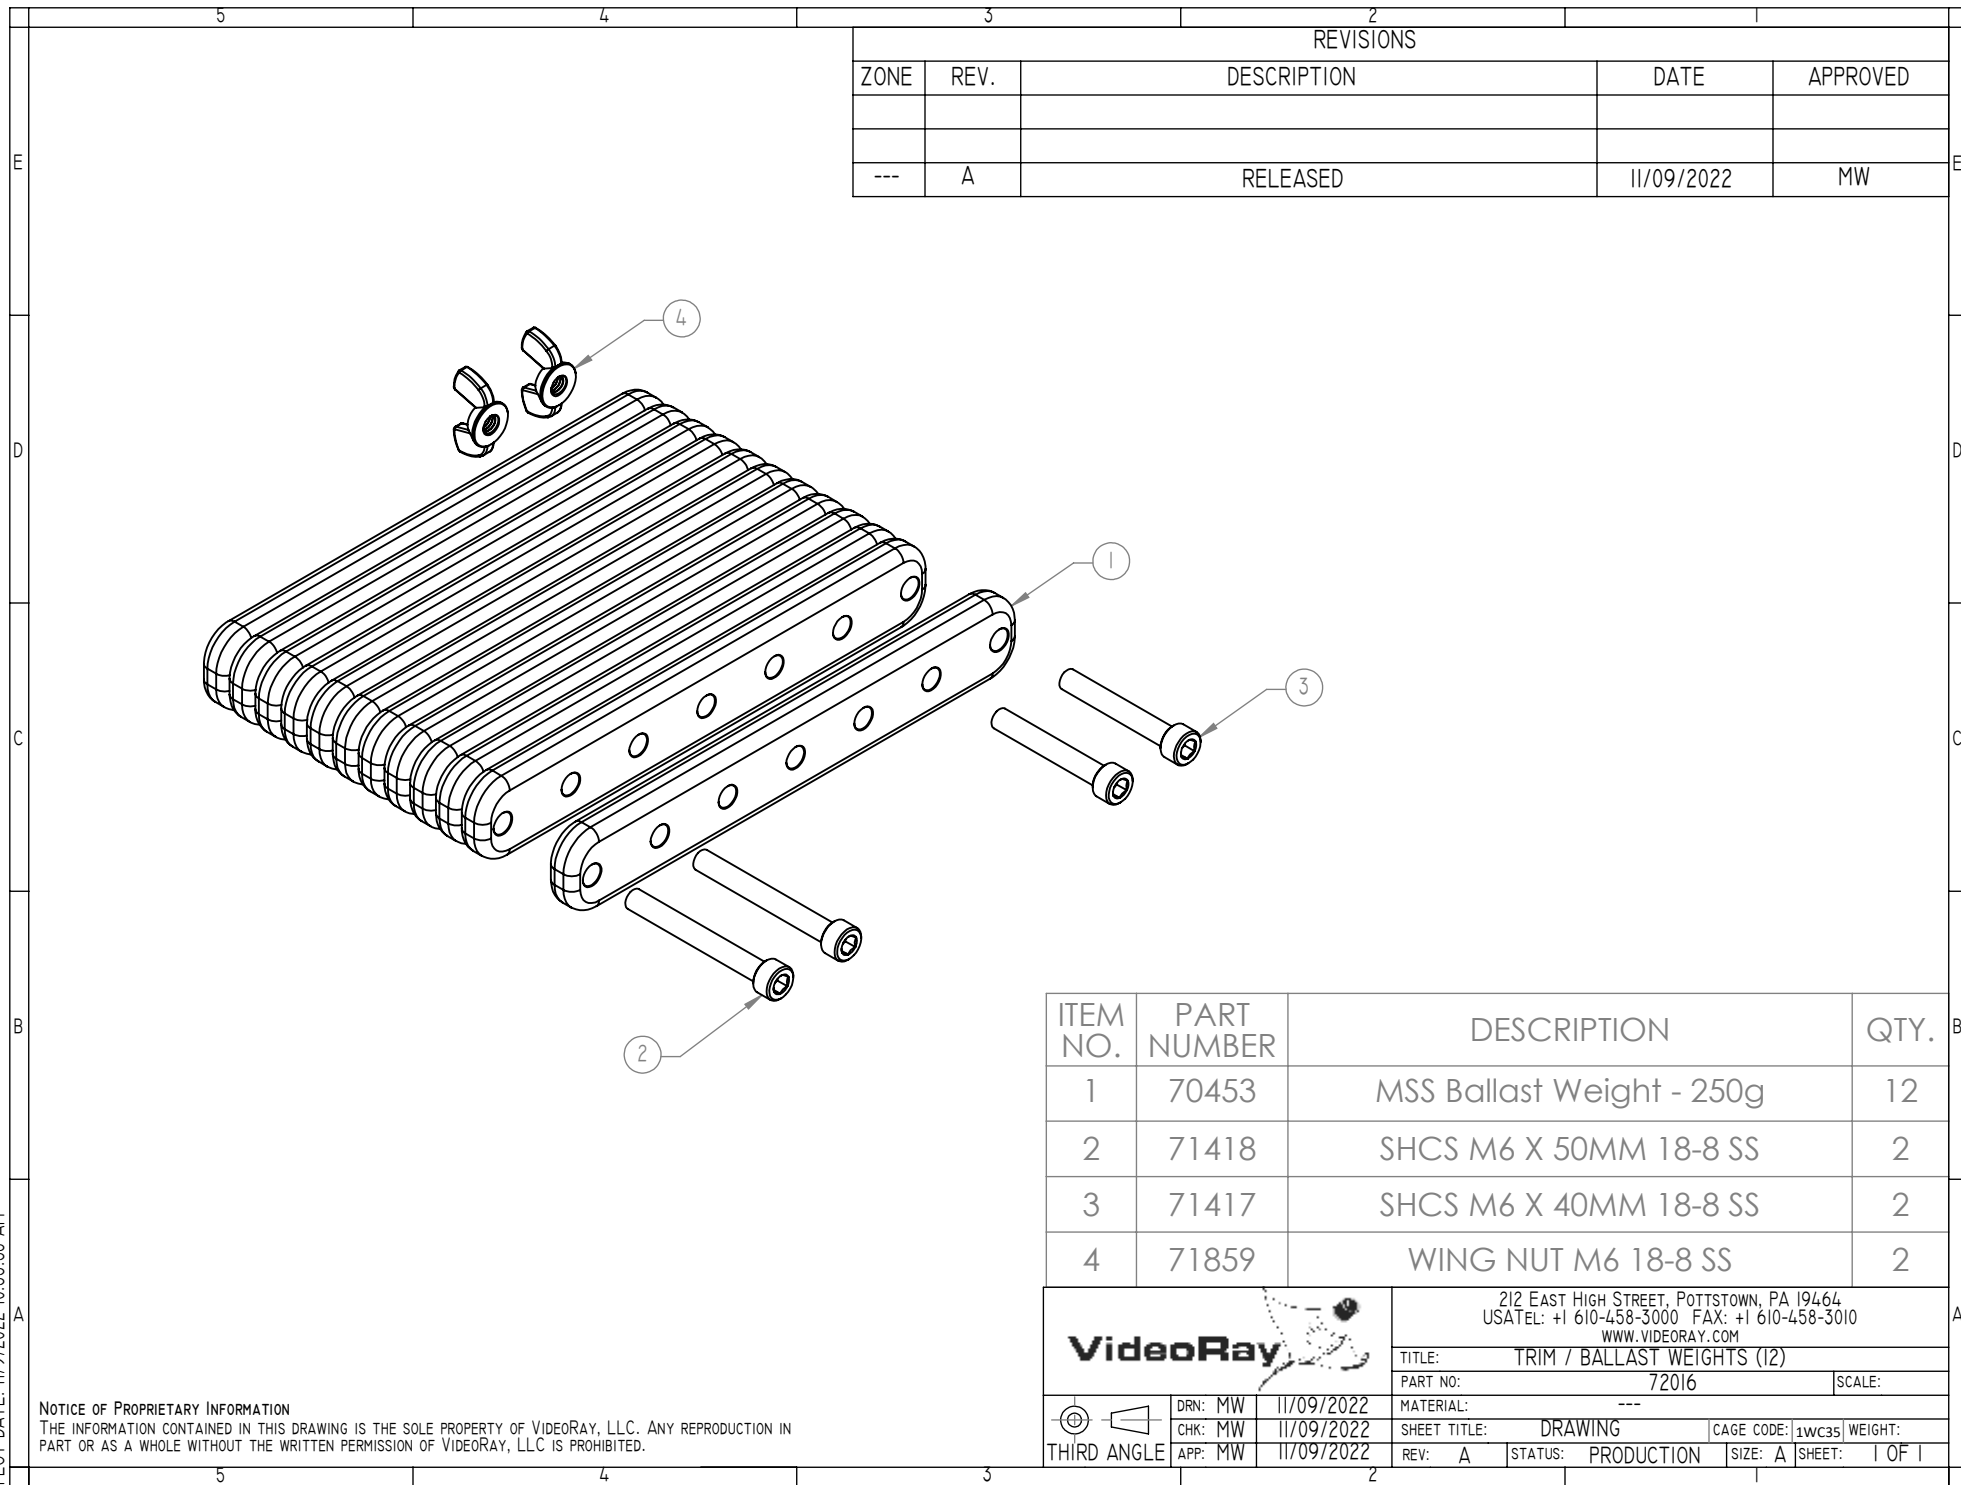

REVISIONS				
ZONE	REV.	DESCRIPTION	DATE	APPROVED
---	A	RELEASED	11/09/2022	MW

ITEM NO.	PART NUMBER	DESCRIPTION	QTY.
1	70453	MSS Ballast Weight - 250g	12
2	71418	SHCS M6 X 50MM 18-8 SS	2
3	71417	SHCS M6 X 40MM 18-8 SS	2
4	71859	WING NUT M6 18-8 SS	2

	212 EAST HIGH STREET, POTTSTOWN, PA 19464 USATEL: +1 610-458-3000 FAX: +1 610-458-3010 WWW.VIDEORAY.COM		
	TITLE: TRIM / BALLAST WEIGHTS (12)		
THIRD ANGLE		PART NO: 72016	SCALE:
DRN: MW	11/09/2022	MATERIAL: ---	
CHK: MW	11/09/2022	SHEET TITLE: DRAWING	CAGE CODE: 1WC35 WEIGHT:
APP: MW	11/09/2022	REV: A	STATUS: PRODUCTION
		SIZE: A	SHEET: 1 OF 1

NOTICE OF PROPRIETARY INFORMATION
THE INFORMATION CONTAINED IN THIS DRAWING IS THE SOLE PROPERTY OF VIDEORAY, LLC. ANY REPRODUCTION IN PART OR AS A WHOLE WITHOUT THE WRITTEN PERMISSION OF VIDEORAY, LLC IS PROHIBITED.