


REVISIONS				
ZONE	REV.	DESCRIPTION	DATE	APPROVED
---	A	RELEASED	11/08/2022	MW

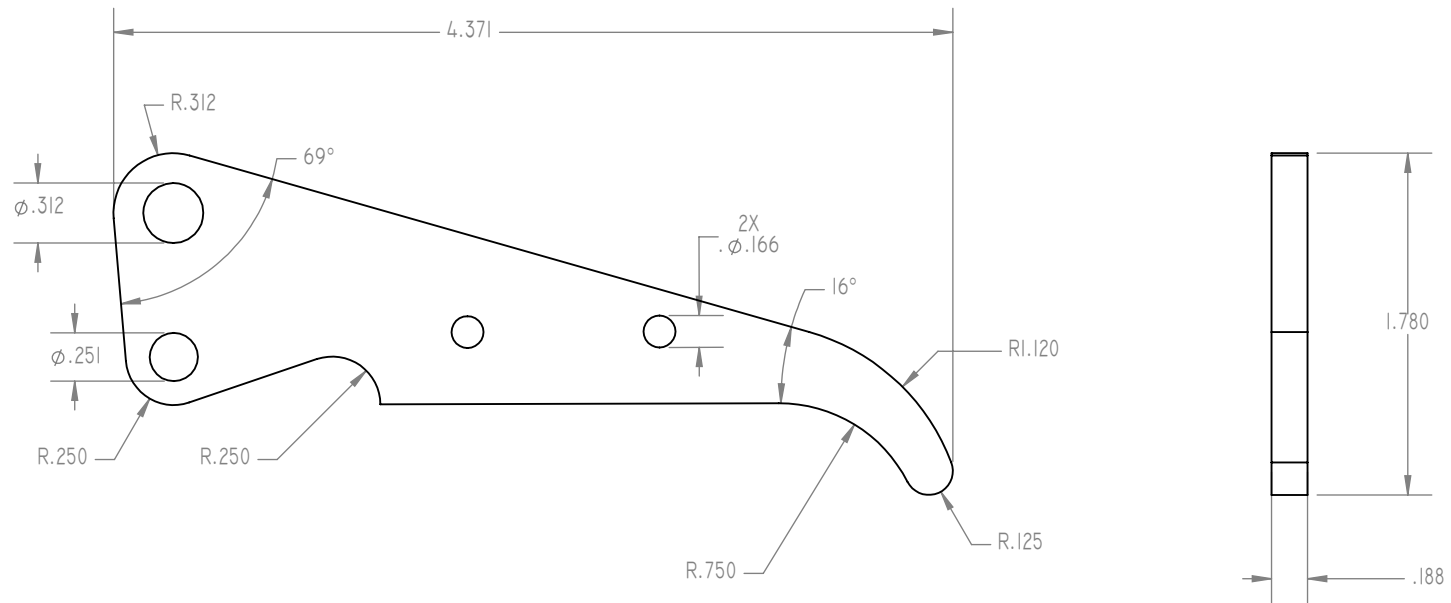

NOTICE OF PROPRIETARY INFORMATION

THE INFORMATION CONTAINED IN THIS DRAWING IS THE SOLE PROPERTY OF VIDEORAY, LLC. ANY REPRODUCTION IN PART OR AS A WHOLE WITHOUT THE WRITTEN PERMISSION OF VIDEORAY, LLC IS PROHIBITED.


ALL DIMENSIONS ARE IN INCHES
UNLESS OTHERWISE SPECIFIED
INTERPRET DRAWING PER
ASME Y14.5-1994

REMOVE ALL BURRS AND
BREAK SHARP EDGES

TOLERANCES UNLESS
OTHERWISE SPECIFIED:

X.X	±0.03
X.XX	±0.010
X.XXX	±0.005
FRACTIONS	±1/16
ANGLES	±0.5

VideoRay

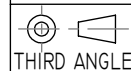

DRN: MW	11/08/2022
CHK: MW	11/08/2022
APP: MW	11/08/2022

212 EAST HIGH STREET, POTTSWOWN, PA 19464
USATEL: +1 610-458-3000 FAX: +1 610-458-3010
WWW.VIDEORAY.COM

TITLE: ROTATING MANIPULATOR V-JAW FINGER	
PART NO: 72861	SCALE:
MATERIAL: ---	
SHEET TITLE: DRAWING	CAGE CODE: 1WC35 WEIGHT:
REV: A	STATUS: PRODUCTION
SIZE: A	SHEET: 1 OF 1