


REVISIONS				
ZONE	REV.	DESCRIPTION	DATE	APPROVED
---	---	---	---	---
---	---	---	---	---
---	A	RELEASED	11/08/2022	MW

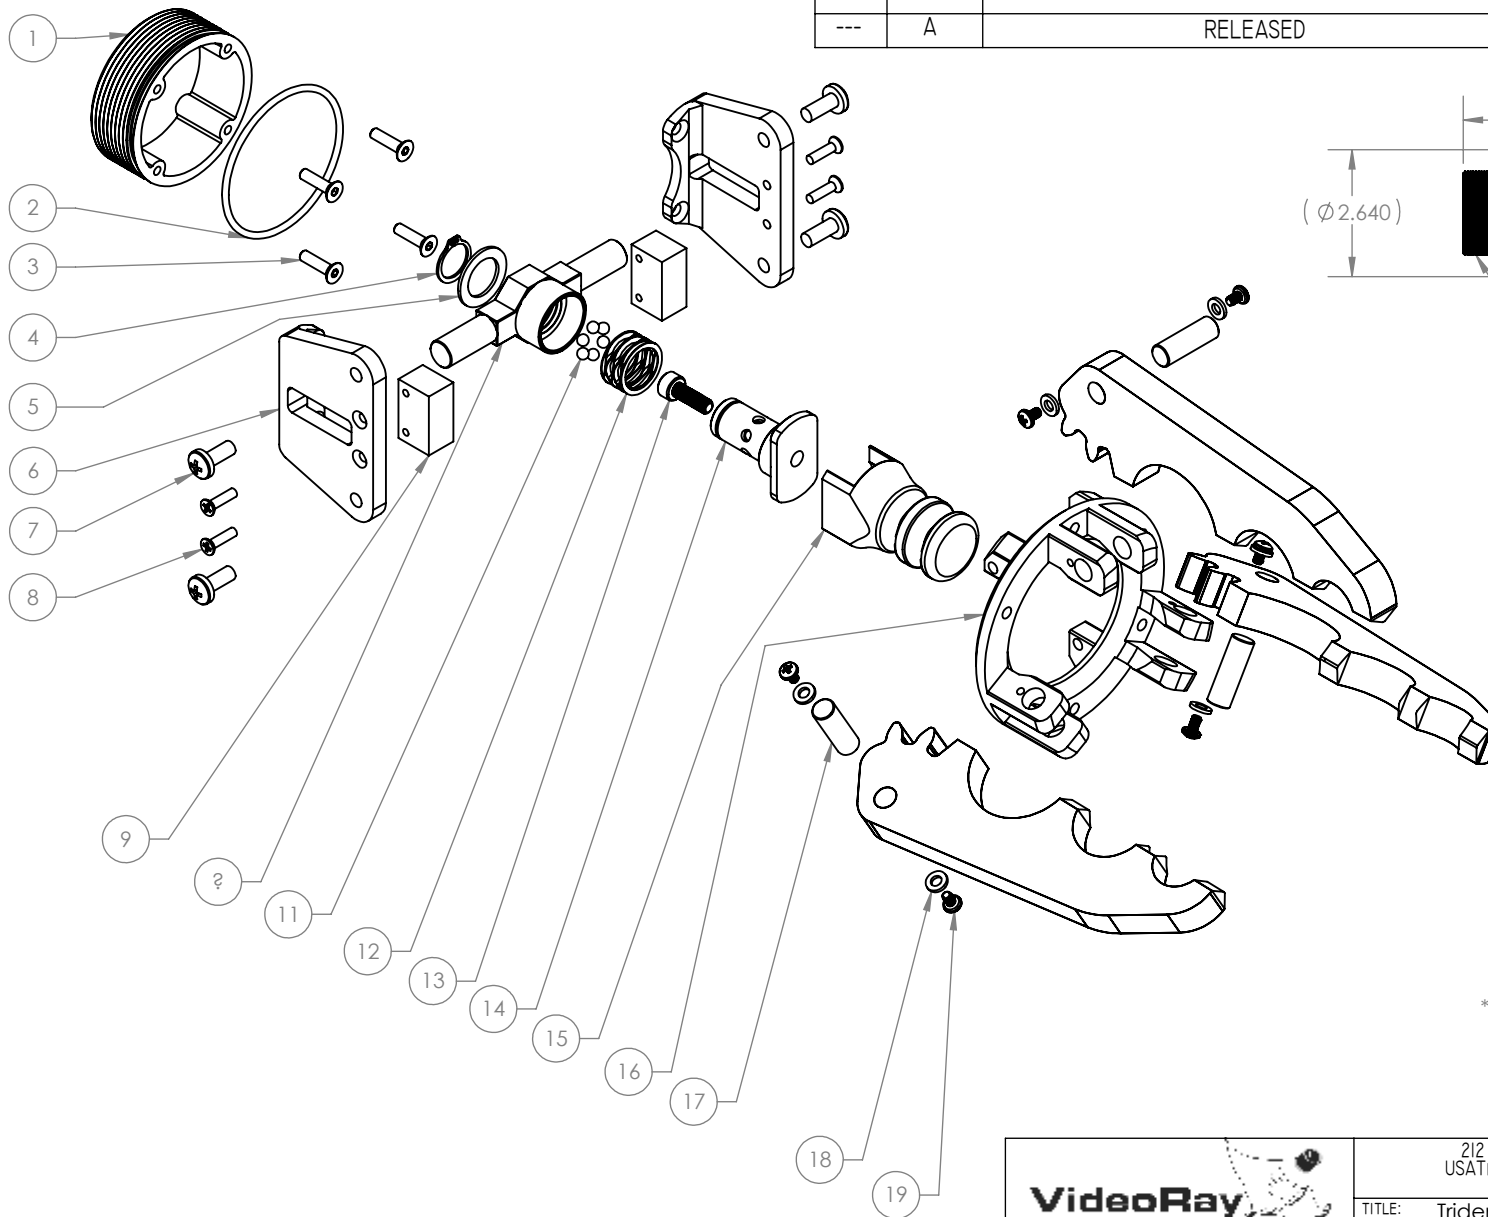

*see sheet 2 for BOM


NOTICE OF PROPRIETARY INFORMATION

THE INFORMATION CONTAINED IN THIS DRAWING IS THE SOLE PROPERTY OF VideoRay, LLC. ANY REPRODUCTION IN PART OR AS A WHOLE WITHOUT THE WRITTEN PERMISSION OF VideoRay, LLC IS PROHIBITED.

		212 EAST HIGH STREET, POTTSTOWN, PA 19464 USATEL: +1 610-458-3000 FAX: +1 610-458-3010 WWW.VIDEORAY.COM	
		TITLE: Trident Jaw Quick Connect Assembly	
THIRD ANGLE		PART NO: 73009	SCALE:
DRN: MW	7/2/2020	MATERIAL:	
CHK: MW	11/08/2022	SHEET TITLE: DRAWING	
APP: MW	11/08/2022	REV: A	STATUS: PRODUCTION
		CAGE CODE: 1WC35	WEIGHT:
		SIZE: A	SHEET: 1 OF 2

PLOT DATE: 11/8/2022 11:01:41 AM

PLOT DATE: 11/8/2022 11:01:41 AM

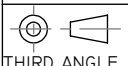ITEM NO.	PART NUMBER	DESCRIPTION	QTY.	
1	73022	Threaded Male Connector for Quick Connect Jaws	1	
2	70545	O-Ring,-030,1.614 ID, .07 Width, Buna-N, Durometer 70	1	
3	70746	M3 x 12mm 18-8 Flat Head Allen Screw	4	
4	73010	External Retaining Ring for 7/16" Shaft; SS	1	
5	73007	Plunger Washer - Quick Connect Trident Jaw	1	
6	73001	Side Plate - Quick Connect Trident Jaw	2	
7	73027	PHMS M4 X 0.7 X 10MM; 316 SS	4	
8	73028	FHMS M2.5 X 0.45 X 10MM; 316 SS	4	
9	73025	Buttress Block for Trident Jaw	2	
10	73005	Slider - Quick Connect Trident Jaw	1	
11	73008	Ø.125" Ball - Stainless Steel	6	
12	73006	Wave Spring for 7/16" Shaft - Quick Connect Trident Jaw	1	
13	71962	SHCS M4 X 12MM 18-8 SS	1	
14	73004	Ball Capture - Quick Connect Trident Jaw	1	
15	73003	Axial Plunger - Quick Connect Trident Jaw	1	
16	73026	Ring for Trident Jaw	1	
17	73032	Dowel Pin; .25 in X 0.75 in; 316 SS	3	
18	73030	Flat Washer; for M2.5 Screw; 3.14 ID X 6 OD X 0.9mm Thick	6	
19	73031	PHMS M2.5 X 4MM; 316SS	6	
20	50218	ROTATING MANIPULATOR TRIDENT ATTACHMENT	3	
				 212 EAST HIGH STREET, POTTSTOWN, PA 19464 USATEL: +1 610-458-3000 FAX: +1 610-458-3010 WWW.VIDEORAY.COM  DRN: MW 7/2/2020 CHK: MW 11/08/2022 APP: MW 11/08/2022 TITLE: Trident Jaw Quick Connect Assembly PART NO: 73009 MATERIAL: SHEET TITLE: Sheet2 REV: A STATUS: PRODUCTION SIZE: A SHEET: 2 OF 2