
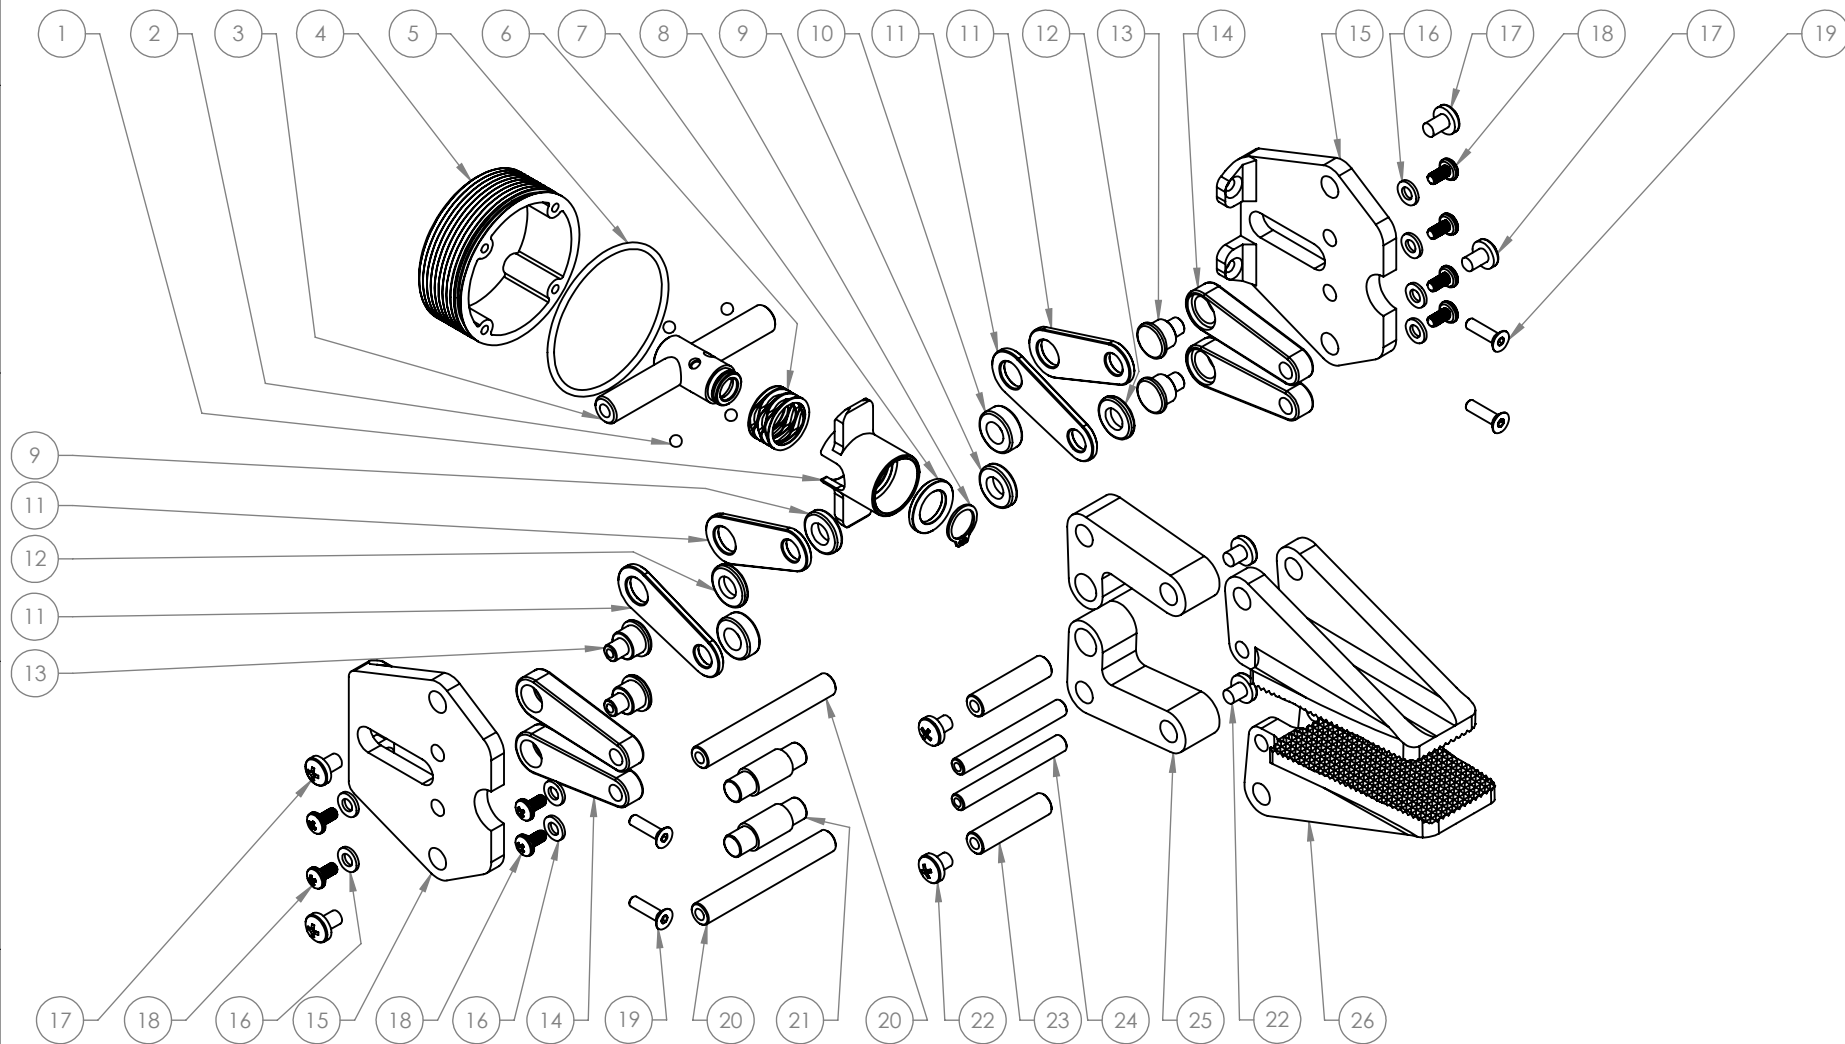


REVISIONS				
ZONE	REV.	DESCRIPTION	DATE	APPROVED
---	---	---	---	---
---	---	---	---	---
---	A	RELEASED	11/08/2022	MW

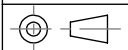

NOTICE OF PROPRIETARY INFORMATION




THE INFORMATION CONTAINED IN THIS DRAWING IS THE SOLE PROPERTY OF VideoRay, LLC. ANY REPRODUCTION IN PART OR AS A WHOLE WITHOUT THE WRITTEN PERMISSION OF VideoRay, LLC IS PROHIBITED.

		212 EAST HIGH STREET, POTTSTOWN, PA 19464 USATEL: +1 610-458-3000 FAX: +1 610-458-3010 WWW.VIDEORAY.COM		
		TITLE: QUICK CONNECT PARALLEL JAWS ASSEMBLY		
		PART NO:	73090	SCALE:
		MATERIAL:		
		SHEET TITLE:	DRAWING	CAGE CODE: 1WC35 WEIGHT:
		REV:	A	STATUS: PRODUCTION SIZE: A SHEET: 1 OF 2
 THIRD ANGLE		DRN: MW	7/2/2020	
		CHK: MW	11/08/2022	
		APP: MW	11/08/2022	


PLOT DATE: 11/8/2022 1:35:09 PM

PLOT DATE: 11/8/2022 1:35:09 PM

ITEM NO.	PART NUMBER	DESCRIPTION	QTY.		
				5	4
E	1	Slider - Quick Connect V Jaw	1		
	2	Ø.125" Ball - Stainless Steel	4		
	3	Ball Capture - Quick Connect V Jaw	1		
	4	Threaded Male Connector for Quick Connect Jaws	1		
D	5	O-Ring,-030,1.614 ID, .07 Width, Buna-N, Durometer 70	1		
	6	Wave Spring for 7/16" Shaft - Quick Connect Trident Jaw	1		
	7	Flat Washer; Quick Connect V Jaw	1		
	8	External Retaining Ring for 3/8" Shaft; SS	1		
C	9	MEDIUM WASHER; QUICK CONNECT PARALLEL JAWS	2		
	10	THICK WASHER; QUICK CONNECT PARALLEL JAWS	2		
	11	FIRST LINK; QUICK CONNECT PARALLEL JAWS	4		
	12	THIN WASHER; QUICK CONNECT PARALLEL JAWS	2		
B	13	SHAFT LINK; QUICK CONNECT PARALLEL JAWS	4		
	14	THIRD LINK; QUICK CONNECT PARALLEL JAWS	4		
	15	Side Plate - Quick Connect V Jaw	2		
	16	FLAT WASHER; FOR M3 SCREW; 316 SS	8		
A	17	PHMS M4 X 0.7 X 6MM; 316 SS	4		
	18	PHMS M3 X 6MM; 316 SS	8		
	19	M3 x 12mm 18-8 Flat Head Allen Screw	4		
	20	SIDE PLATE SHAFT; QUICK CONNET PARALLEL JAWS	2		
A	21	SHOULDER SHAFT; QUICK CONNECT PARALLEL JAWS	2		
	22	PHMS M4 X 5MM; 316 SS	4		
	23	TOP SHAFT; QUICK CONNECT PARALLEL JAWS	2		
	24	BOTTOM SHAFT; QUICK CONNECT PARALLEL JAWS	2		
	25	SECOND LINK; QUICK CONNECT PARALLEL JAWS	2		
	26	JAW BONE; QUICK CONNECT PARALLEL JAWS	2		

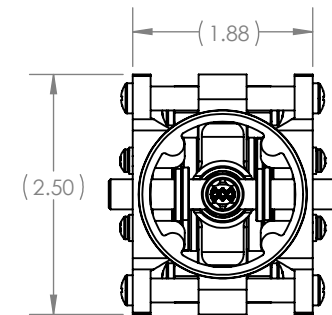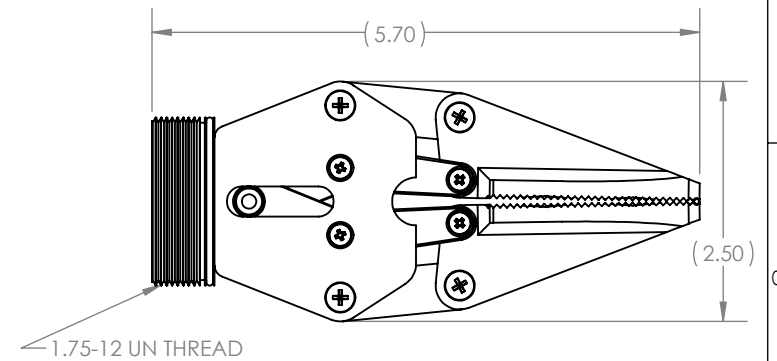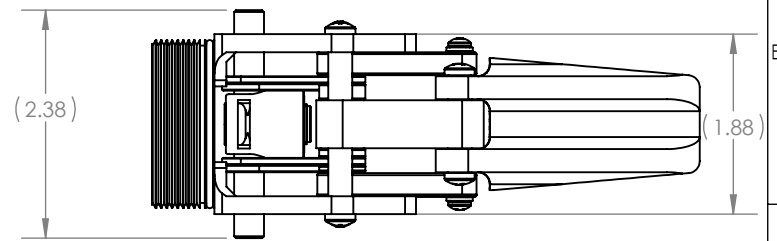

		212 EAST HIGH STREET, POTTSTOWN, PA 19464 USATEL: +1 610-458-3000 FAX: +1 610-458-3010 WWW.VIDEORAY.COM	
		TITLE: QUICK CONNECT PARALLEL JAWS ASSEMBLY	
		PART NO: 73090	
		MATERIAL:	
		SHEET TITLE: SHEET2	
		REV: A STATUS: PRODUCTION SIZE: A SHEET: 2 OF 2	

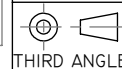

DRN:	MW	7/2/2020
CHK:	MW	11/08/2022
APP:	MW	11/08/2022