


PLOT DATE: 11/8/2022 2:33:57 PM

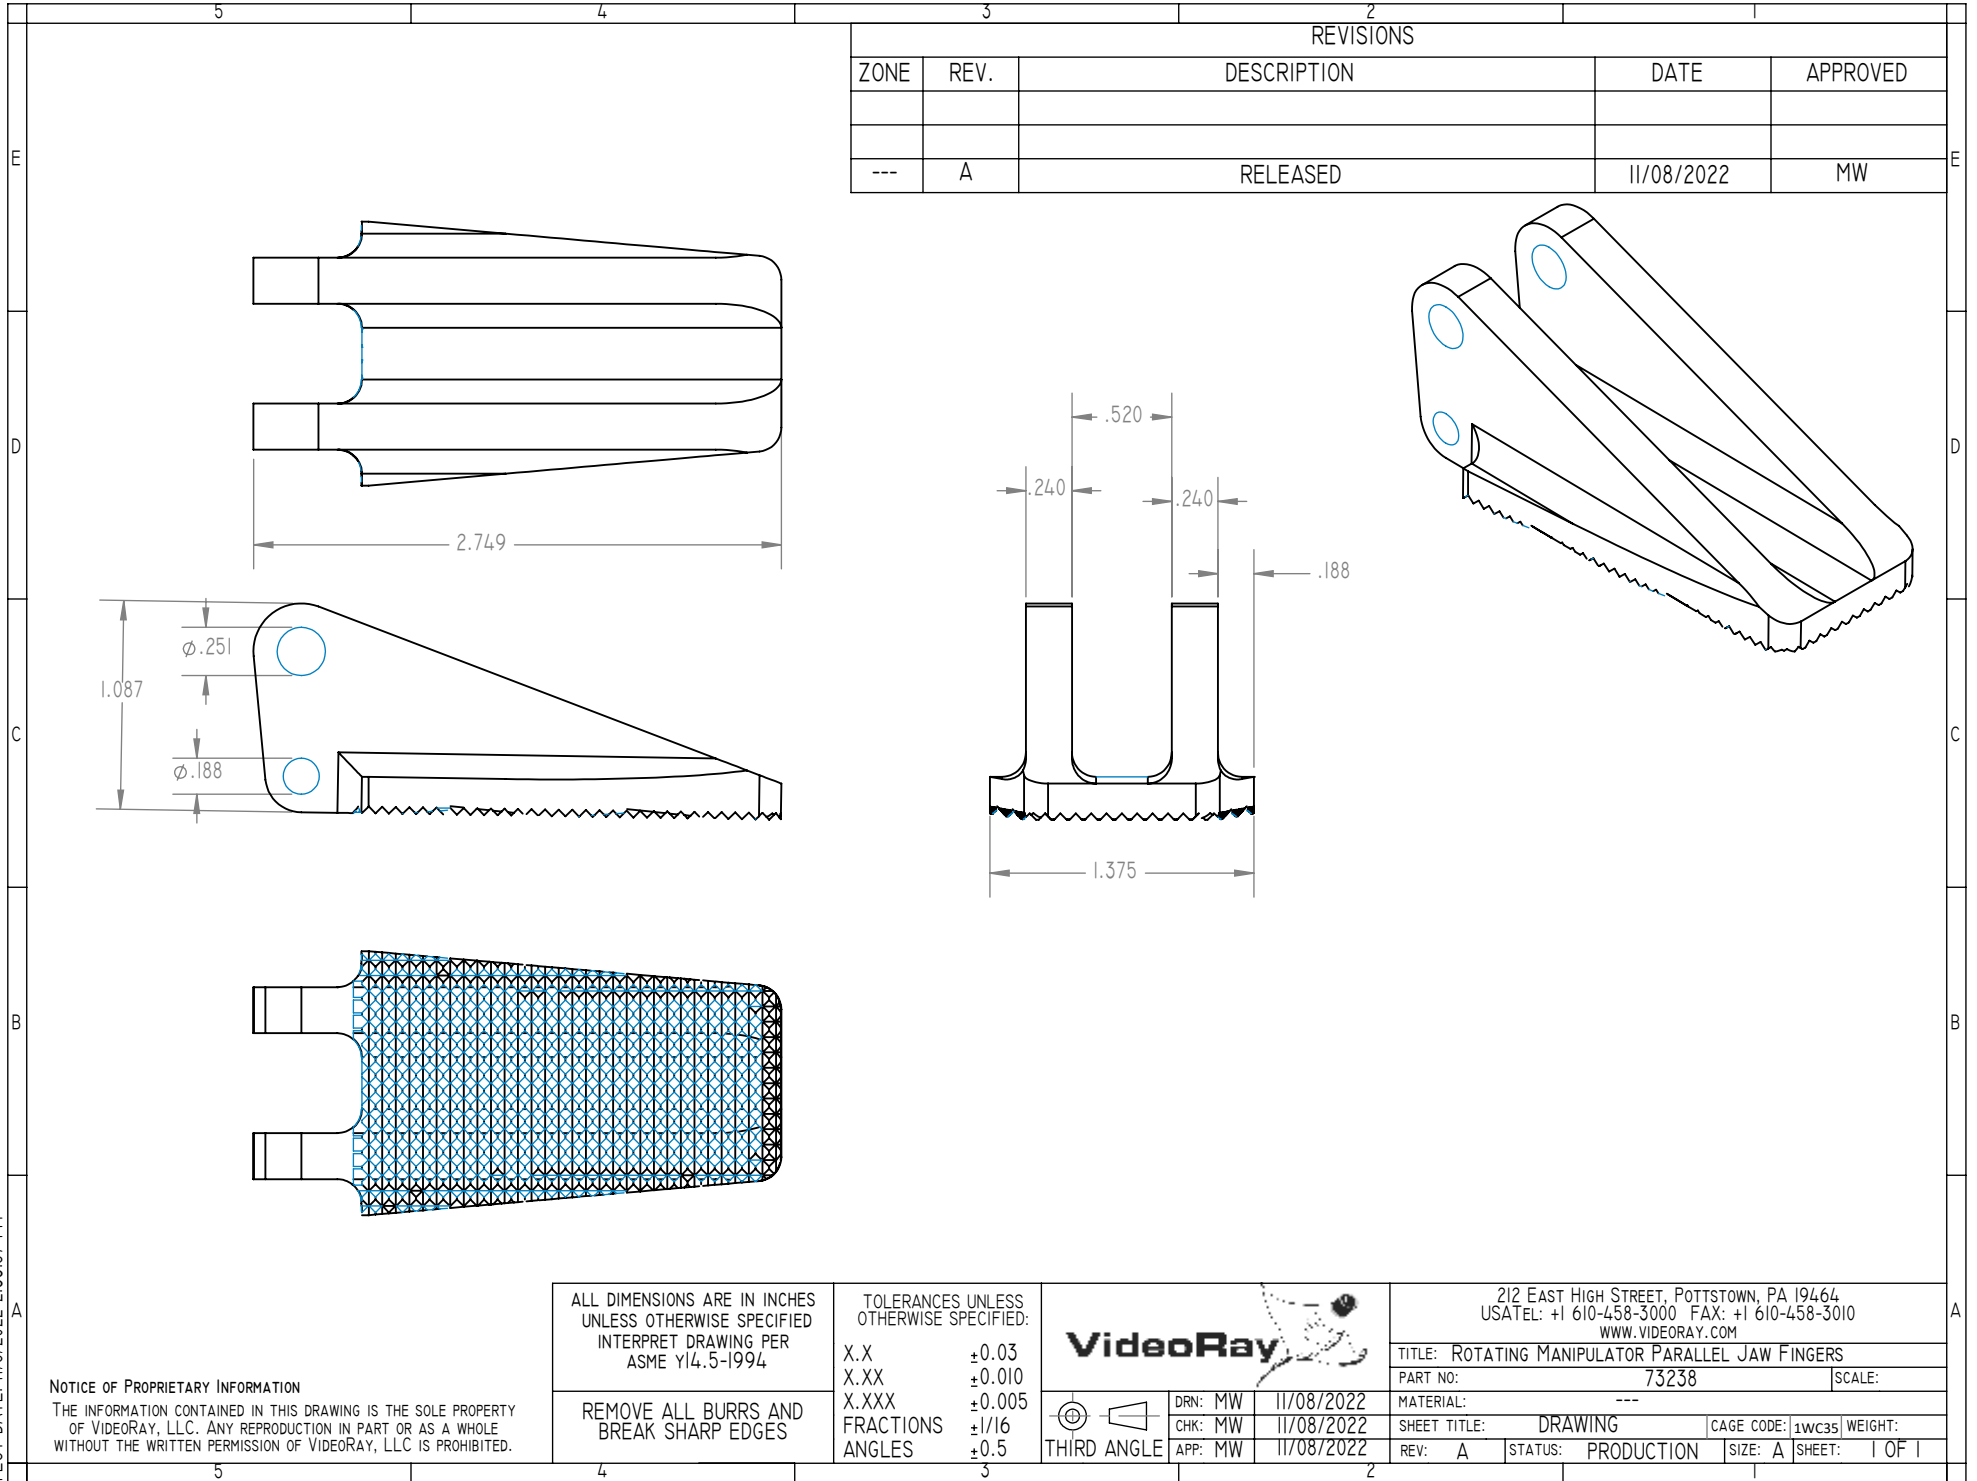

| REVISIONS |      |             |            |          |
|-----------|------|-------------|------------|----------|
| ZONE      | REV. | DESCRIPTION | DATE       | APPROVED |
| ---       | A    | RELEASED    | 11/08/2022 | MW       |

NOTICE OF PROPRIETARY INFORMATION

THE INFORMATION CONTAINED IN THIS DRAWING IS THE SOLE PROPERTY OF VIDEORAY, LLC. ANY REPRODUCTION IN PART OR AS A WHOLE WITHOUT THE WRITTEN PERMISSION OF VIDEORAY, LLC IS PROHIBITED.


ALL DIMENSIONS ARE IN INCHES  
UNLESS OTHERWISE SPECIFIED  
INTERPRET DRAWING PER  
ASME Y14.5-1994

REMOVE ALL BURRS AND  
BREAK SHARP EDGES

TOLERANCES UNLESS  
OTHERWISE SPECIFIED:

|           |        |
|-----------|--------|
| X.X       | ±0.03  |
| X.XX      | ±0.010 |
| X.XXX     | ±0.005 |
| FRACTIONS | ±1/16  |
| ANGLES    | ±0.5   |

**VideoRay**

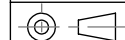

THIRD ANGLE

|         |            |
|---------|------------|
| DRN: MW | 11/08/2022 |
| CHK: MW | 11/08/2022 |
| APP: MW | 11/08/2022 |

212 EAST HIGH STREET, POTTSOWN, PA 19464  
USATEL: +1 610-458-3000 FAX: +1 610-458-3010  
WWW.VIDEORAY.COM

TITLE: ROTATING MANIPULATOR PARALLEL JAW FINGERS

PART NO: 73238 SCALE:

MATERIAL: ---

SHEET TITLE: DRAWING CAGE CODE: 1WC35 WEIGHT:

REV: A STATUS: PRODUCTION SIZE: A SHEET: 1 OF 1