


PROPRIETARY INFORMATION


This document contains information proprietary to RD Instruments and shall not be disclosed, duplicated or used as a basis for design, manufacture, or sale of apparatus without express written permission of RD Instruments.

REVISIONS				
ENGRG AUTH	REV	DESCRIPTION	DATE	APPROVED
	XA	PROTOTYPE RELEASE	030220	
	XB	CORRECTED BUSHING PLACEMENT FOR ASSY. I. KAHN	030224	
	XC	THICKENED XDCR TO .25"(SAME AS 3KM ALUM). I. KAHN	030715	
	XD	ADDED PRESSURE SEN. ON HOUSING BACK I. KAHN	030926	

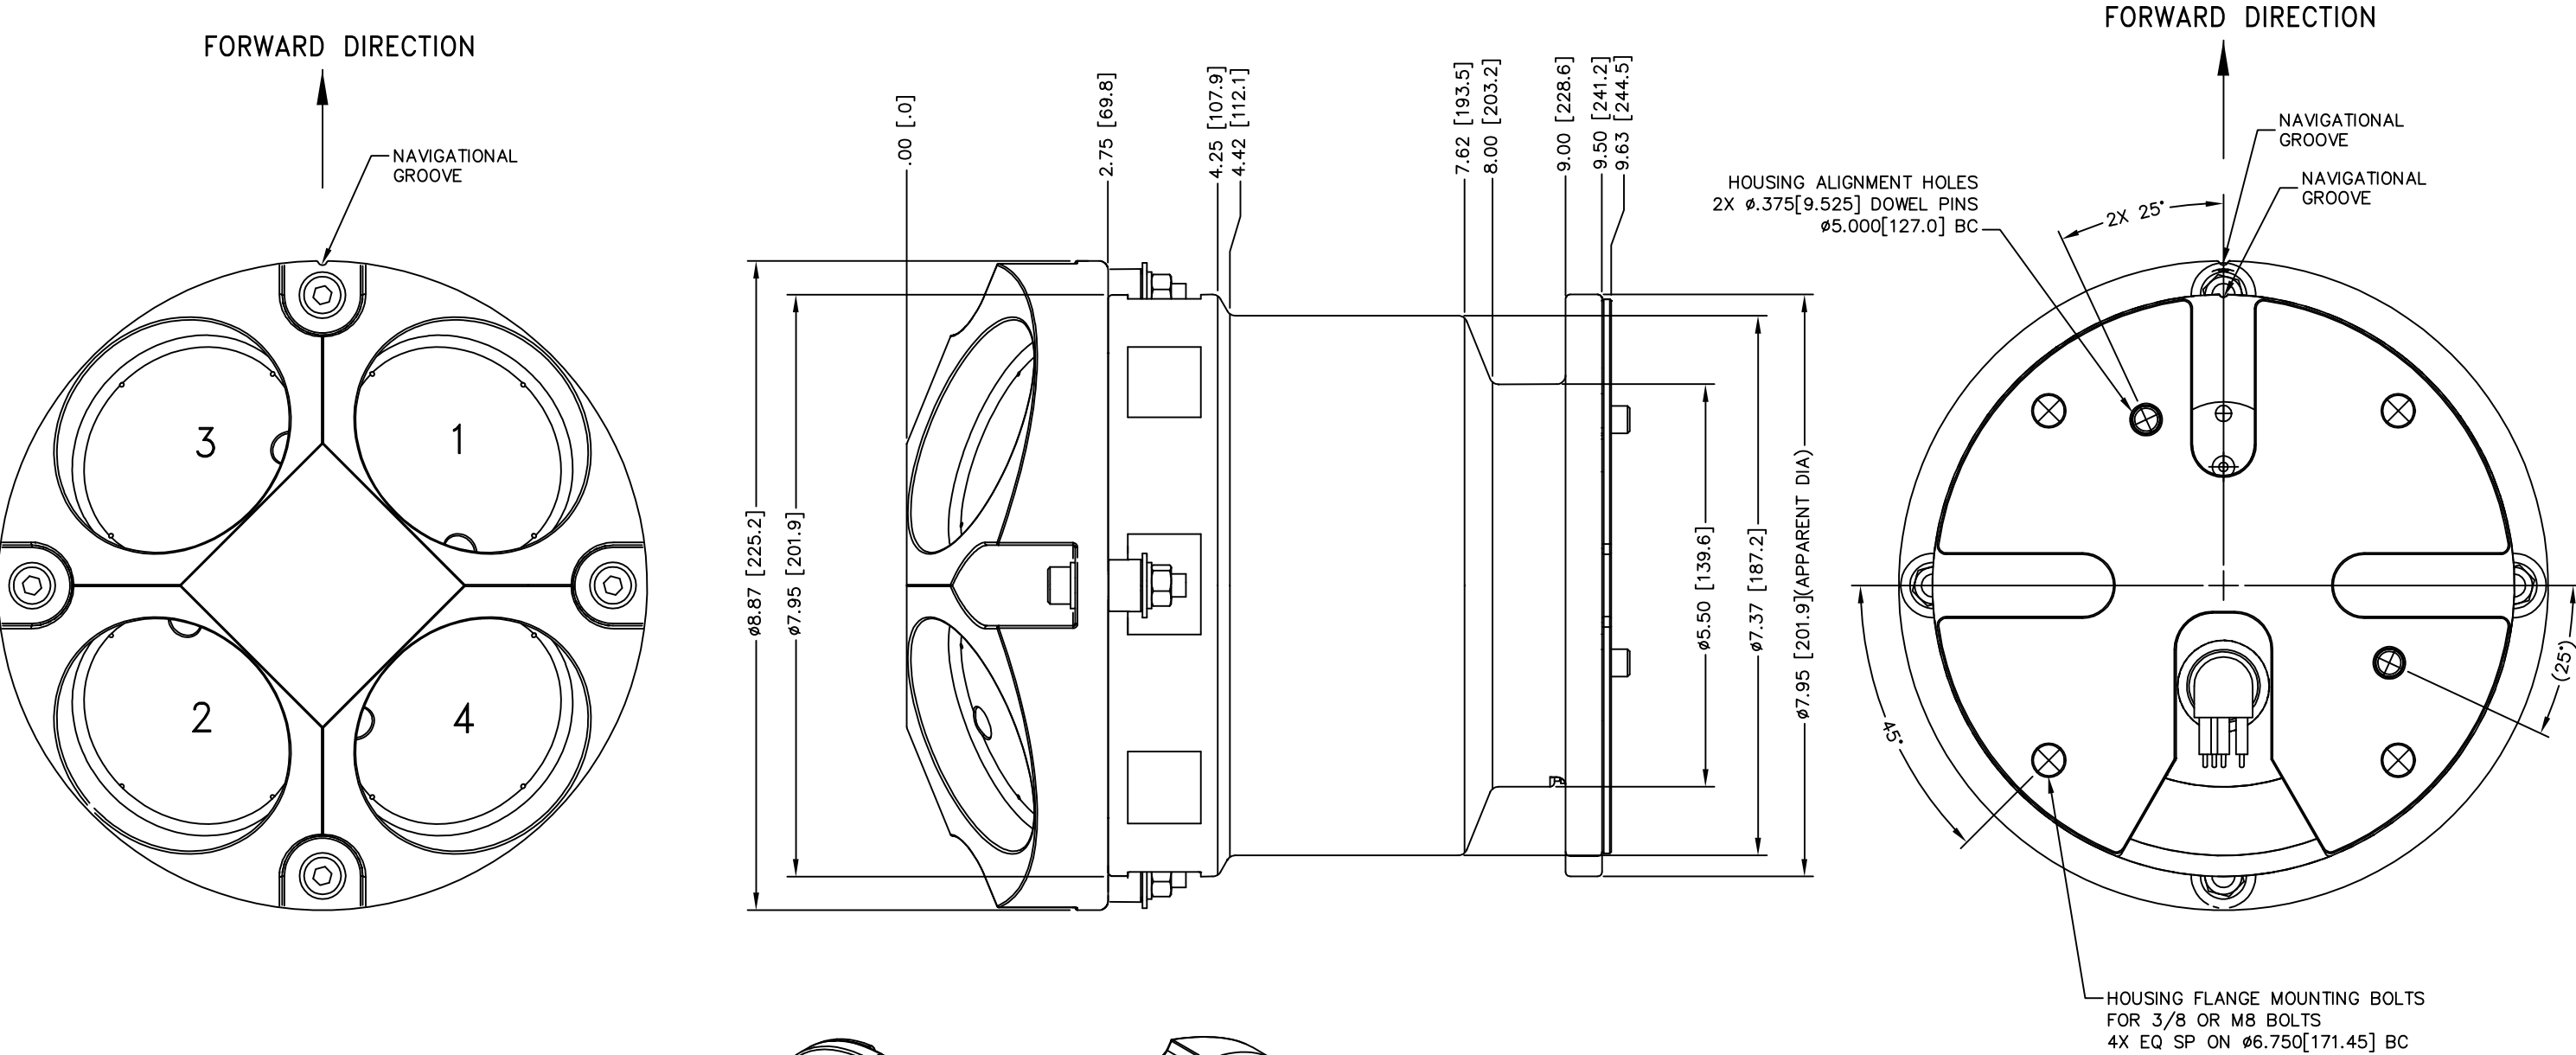

	HOUSING	HOUSING W/ ELECTRONICS
IN AIR	42.2LB (19.1KG)	44.2LB (20.1KG)
IN H ₂ O	28.0LB (12.7KG)	30.0LB (13.6KG)

1. DIMENSIONS ARE IN INCHES[MILLI METERS].
NOTES: UNLESS OTHERWISE SPECIFIED

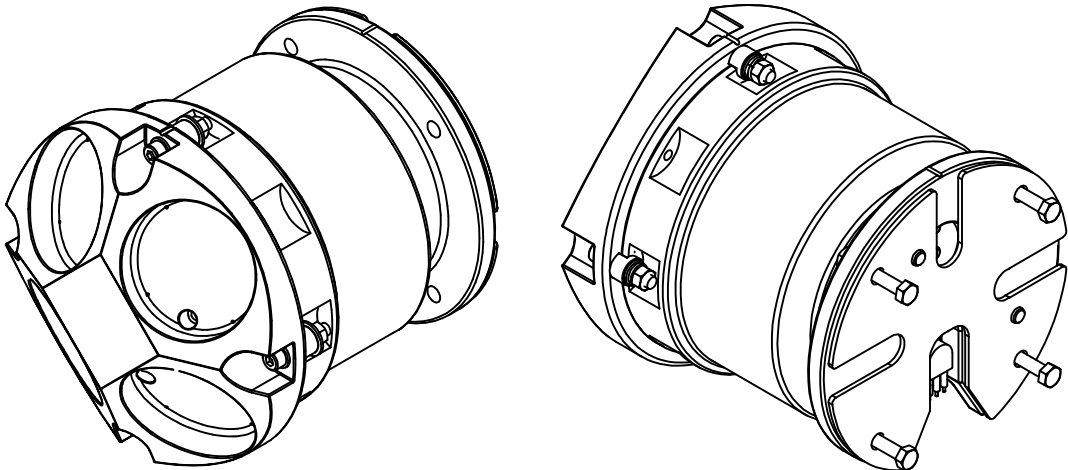

THIRD ANGLE PROJECTION			UNLESS OTHERWISE SPECIFIED: 63/		CONTRACT NO.		RD Instruments 9855 Businesspark Avenue Acoustic Doppler Current Profilers San Diego, California 92131	
			DIMENSIONS ARE IN INCHES,		APPROVALS		DATE	
			TOLERANCES:		DRAWN		I. KAHN 030220	
			DECIMALS:		DESIGNED			
			ANGLES:		QA APPROVED			
			DRILLED HOLES:		RELEASED			
DASH NO			NEXT ASSY		DO NOT SCALE DRAWING		SIZE FSCM NO. DWG. NO. REV	
APPLICATION							D 9W050 967-1024-00 XD	
							SCALE 1/1 & NOTED SHEET 1 OF 1	