


REVISIONS				
REV	DESCRIPTION	DATE	BY	APPVD
SEE SHEET 1				

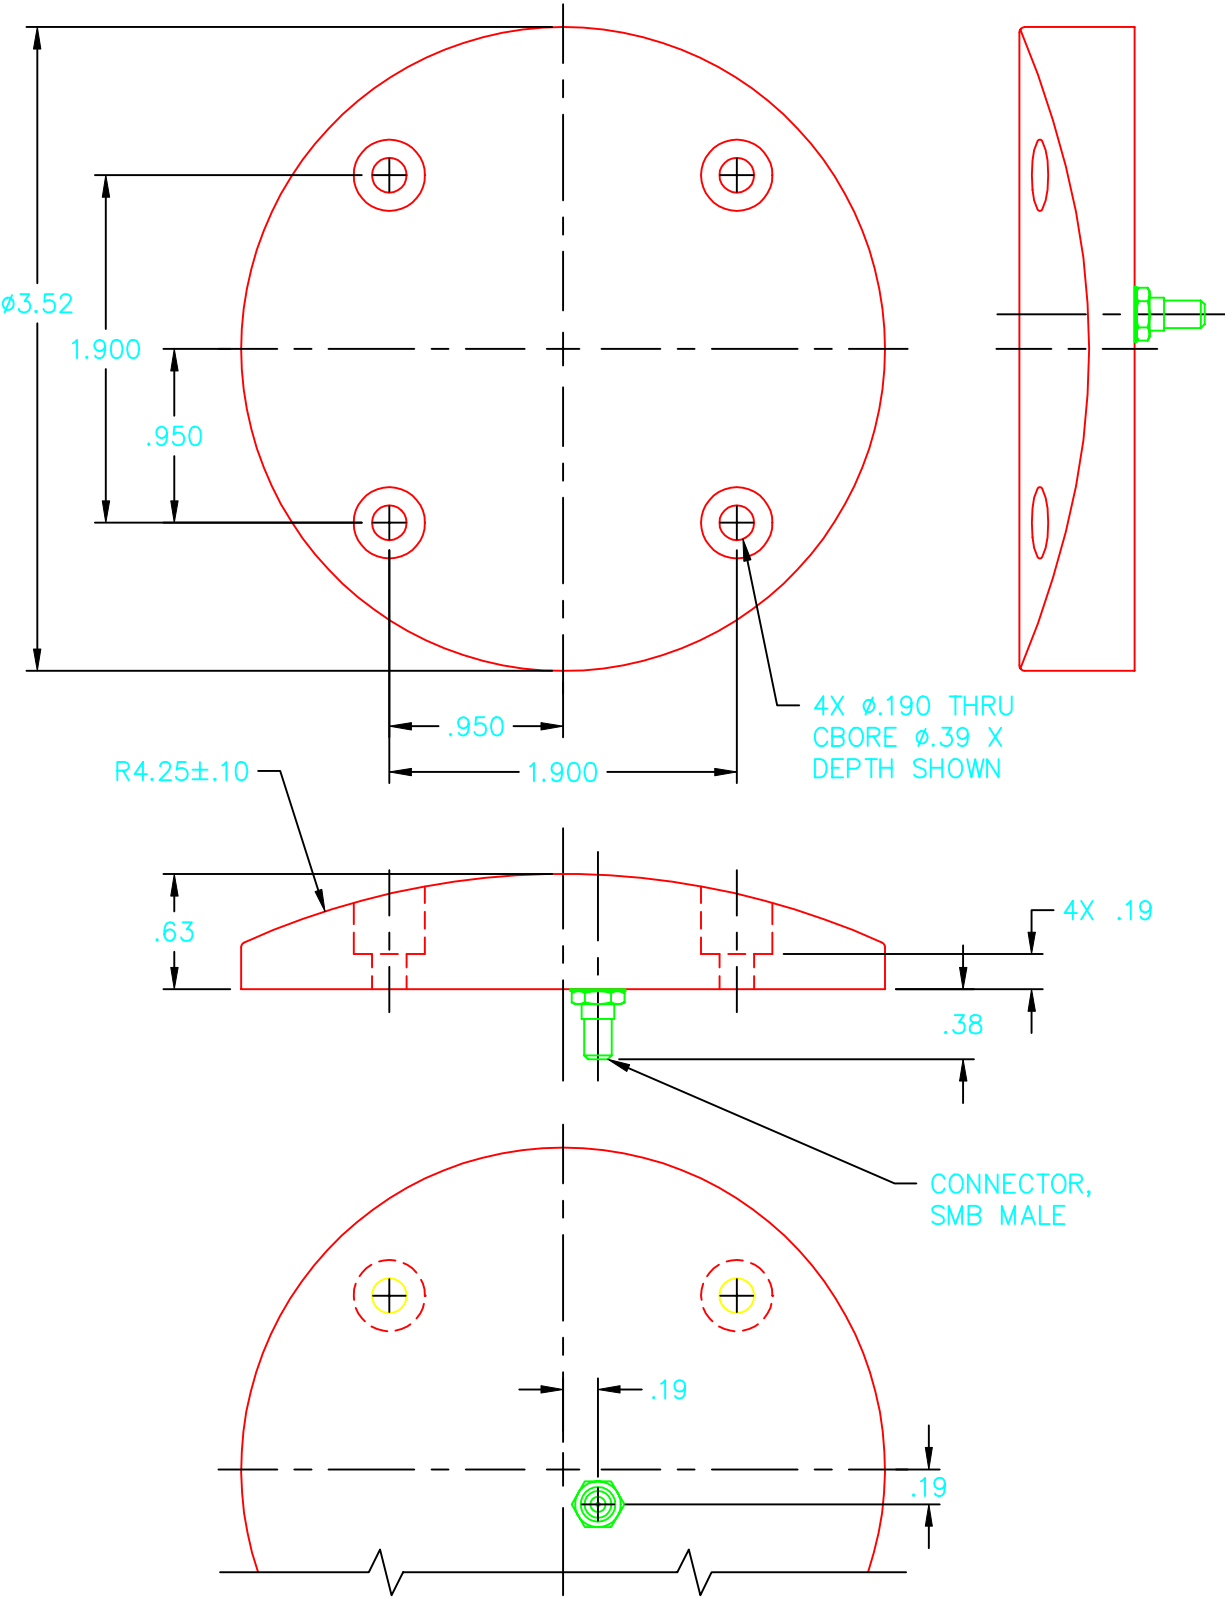

	SIZE	CAGE CODE	DWG NO.	REV.
	A	OMML4	20100	
SCALE	1/1	WT.	SHEET	2