


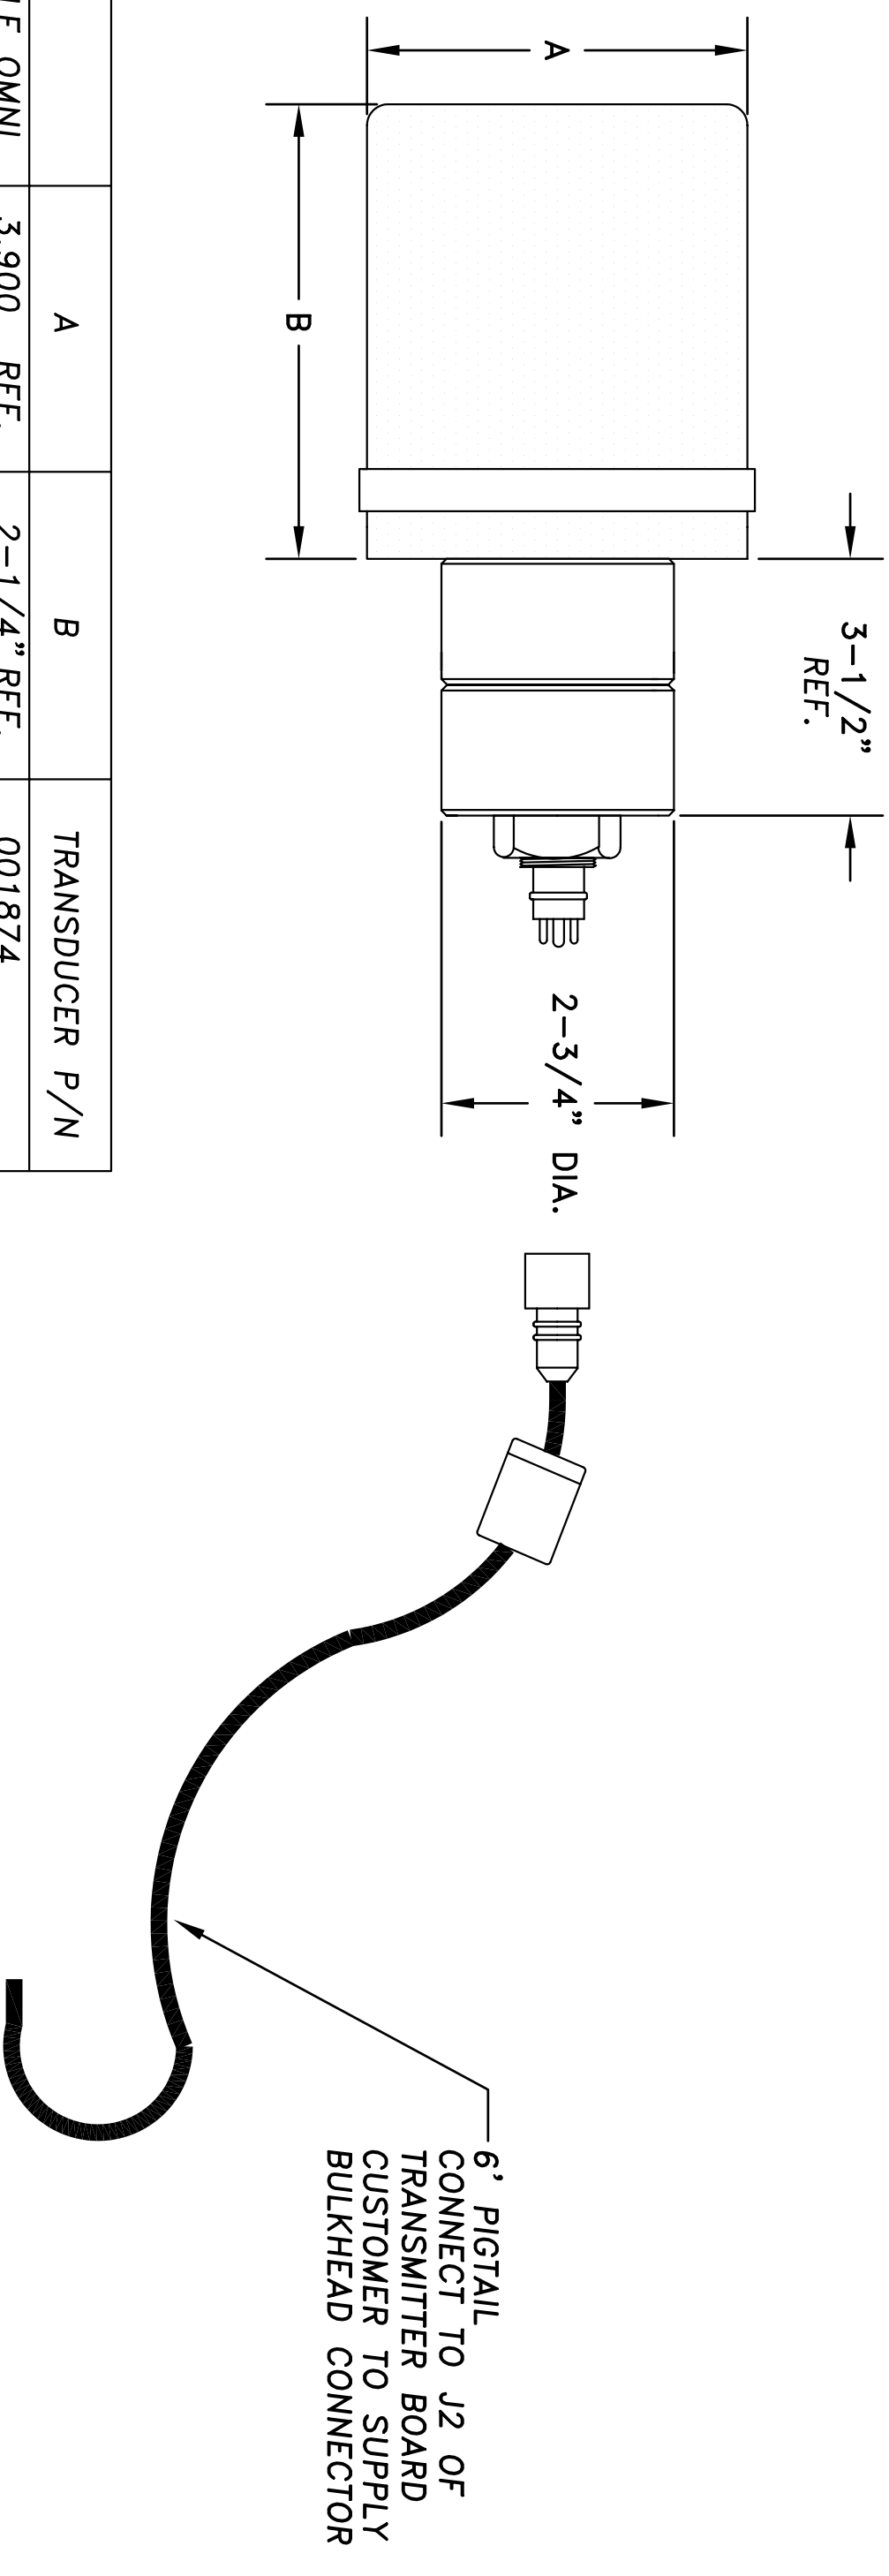

	A	B	TRANSDUCER P/N
LF OMNI	3.900 REF.	2-1/4" REF.	001874
MF OMNI	2.875 REF.	2" REF.	002123
MF DIR	4-1/2" REF.	5-1/2" REF.	001496
HF OMNI	2.750 REF.	1.6" REF.	001573

[illegible]