


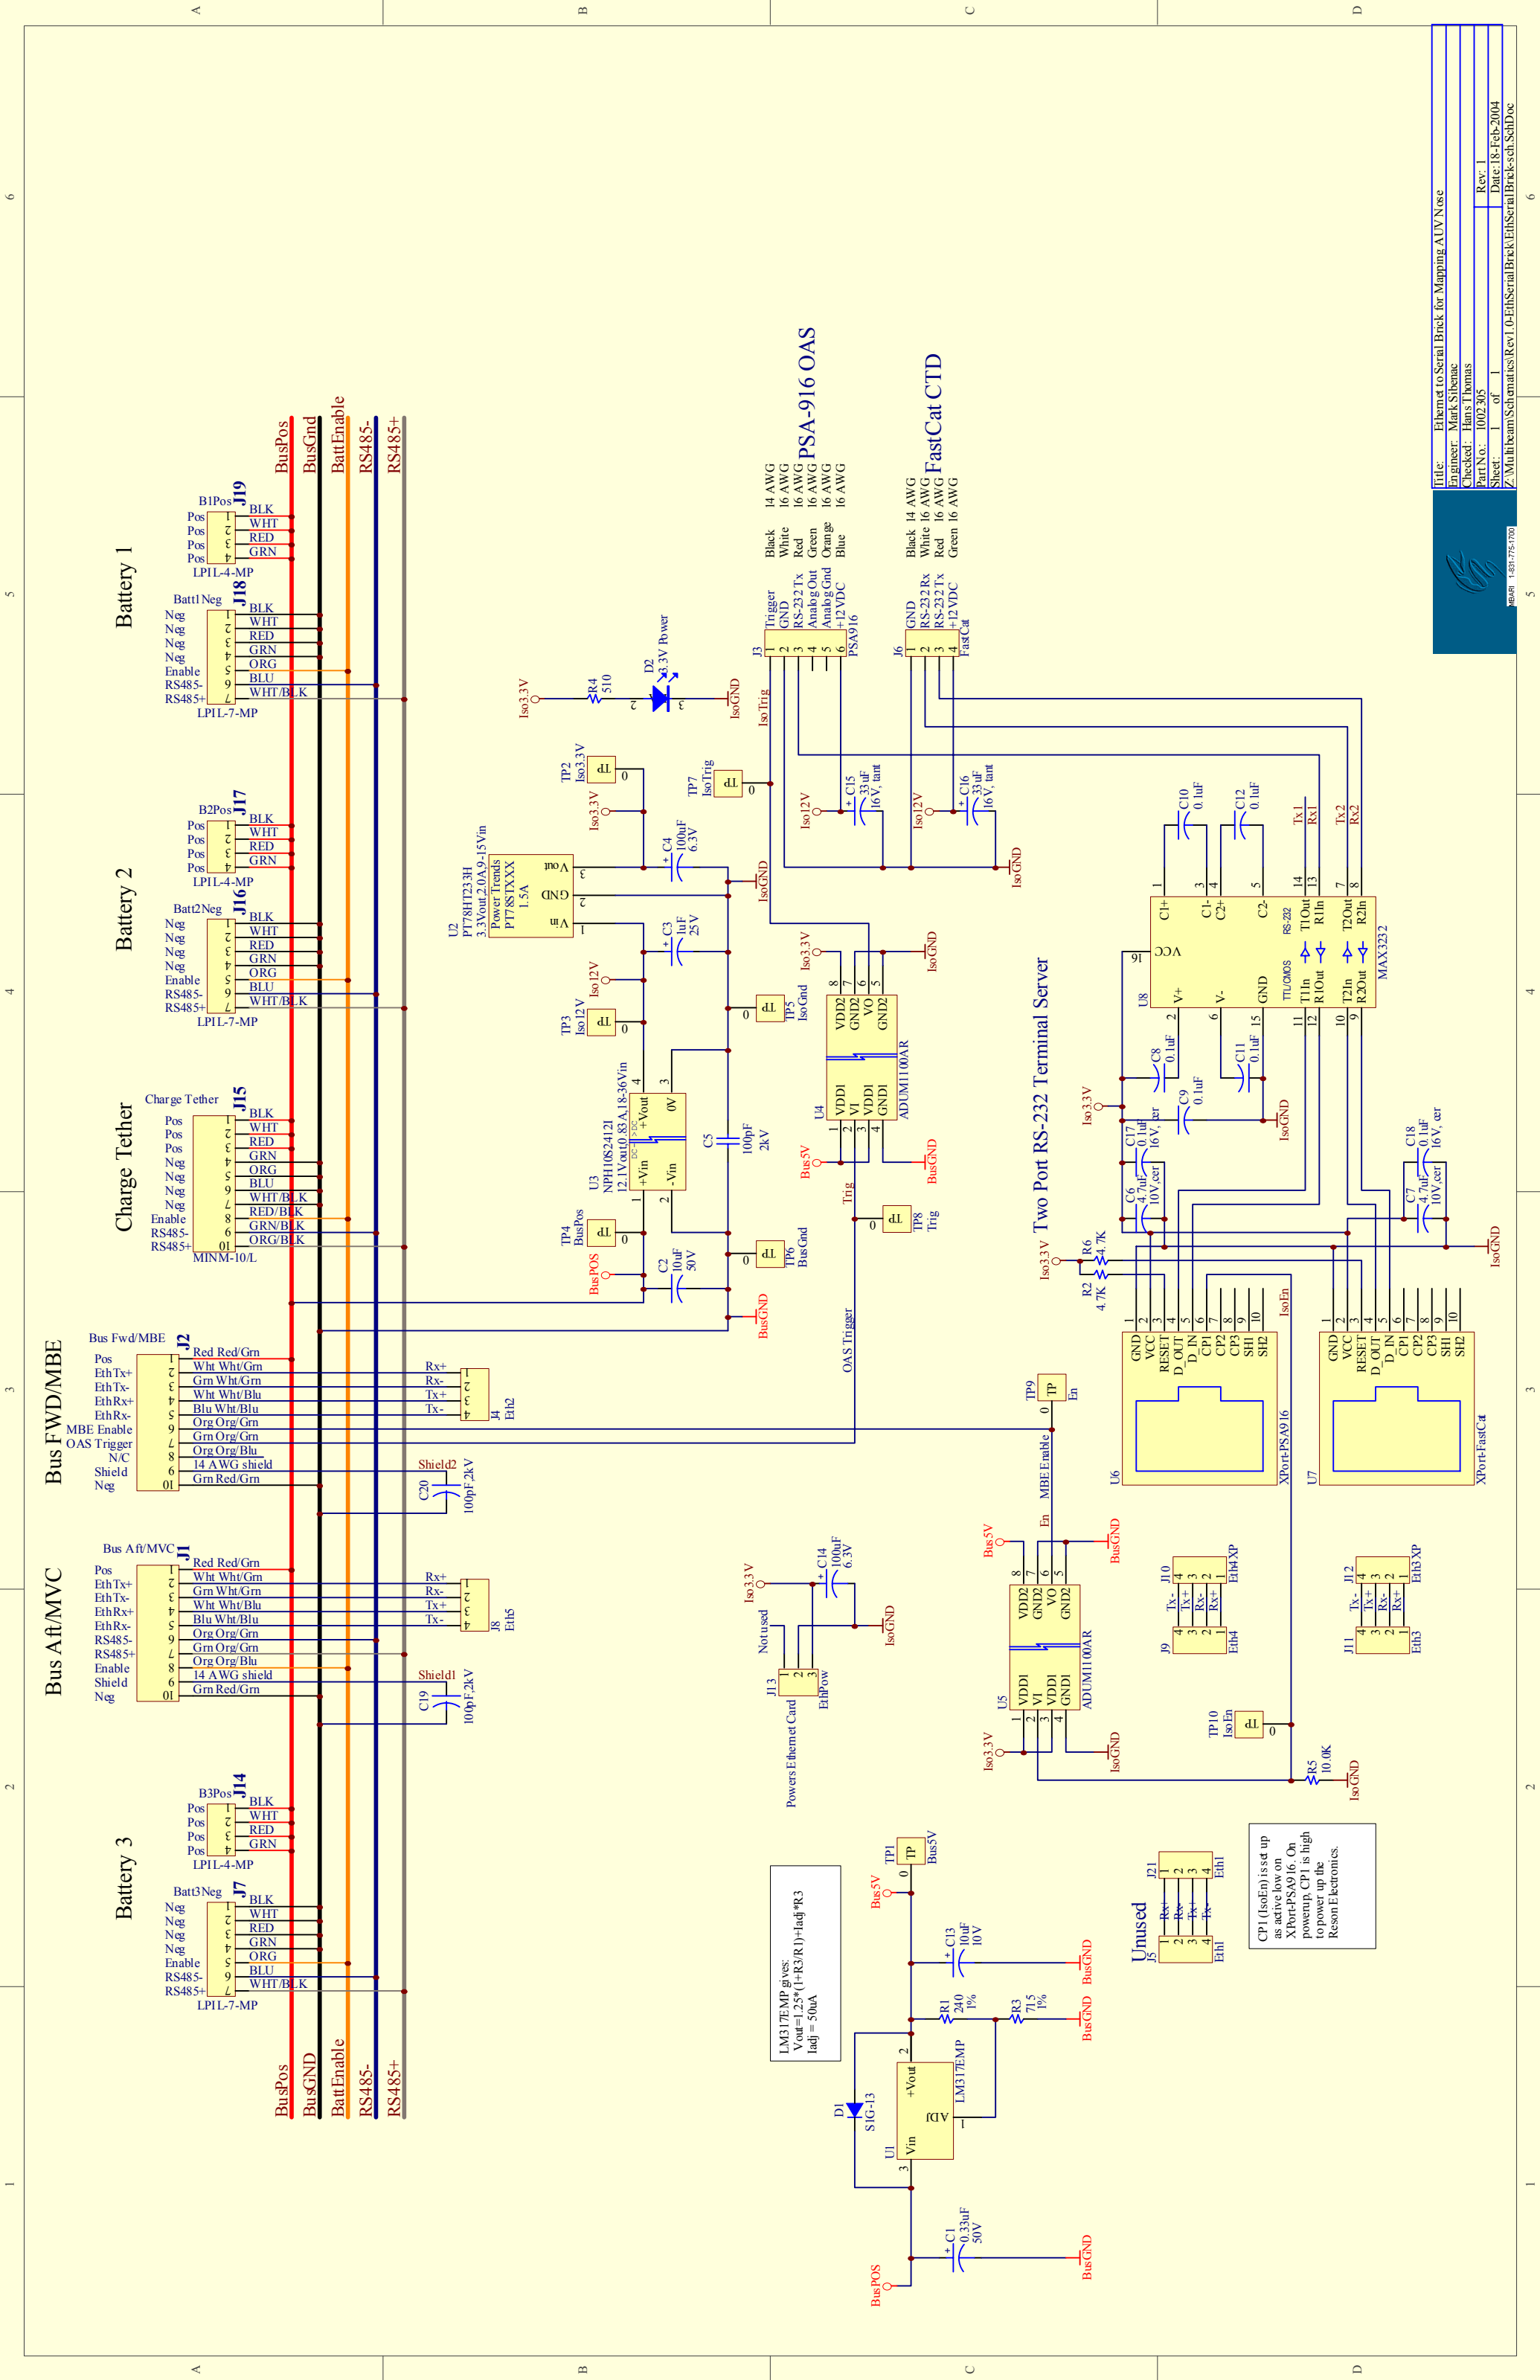

Title: Ethernet to Serial Brck for Mapping AUV Nose			
Engineer: Mark Sibenac			
Checked: Hans Thomas			
Part No: 1002.905	Rev: 1	Date: 18-Feb-2004	
Sheet: 1	of 1	Z:\Multithread\Schematics\Rev1.0-EthSerialBrck\EthSerialBrck.sch.SchDoc	



MBARI 1-888-775-1700