





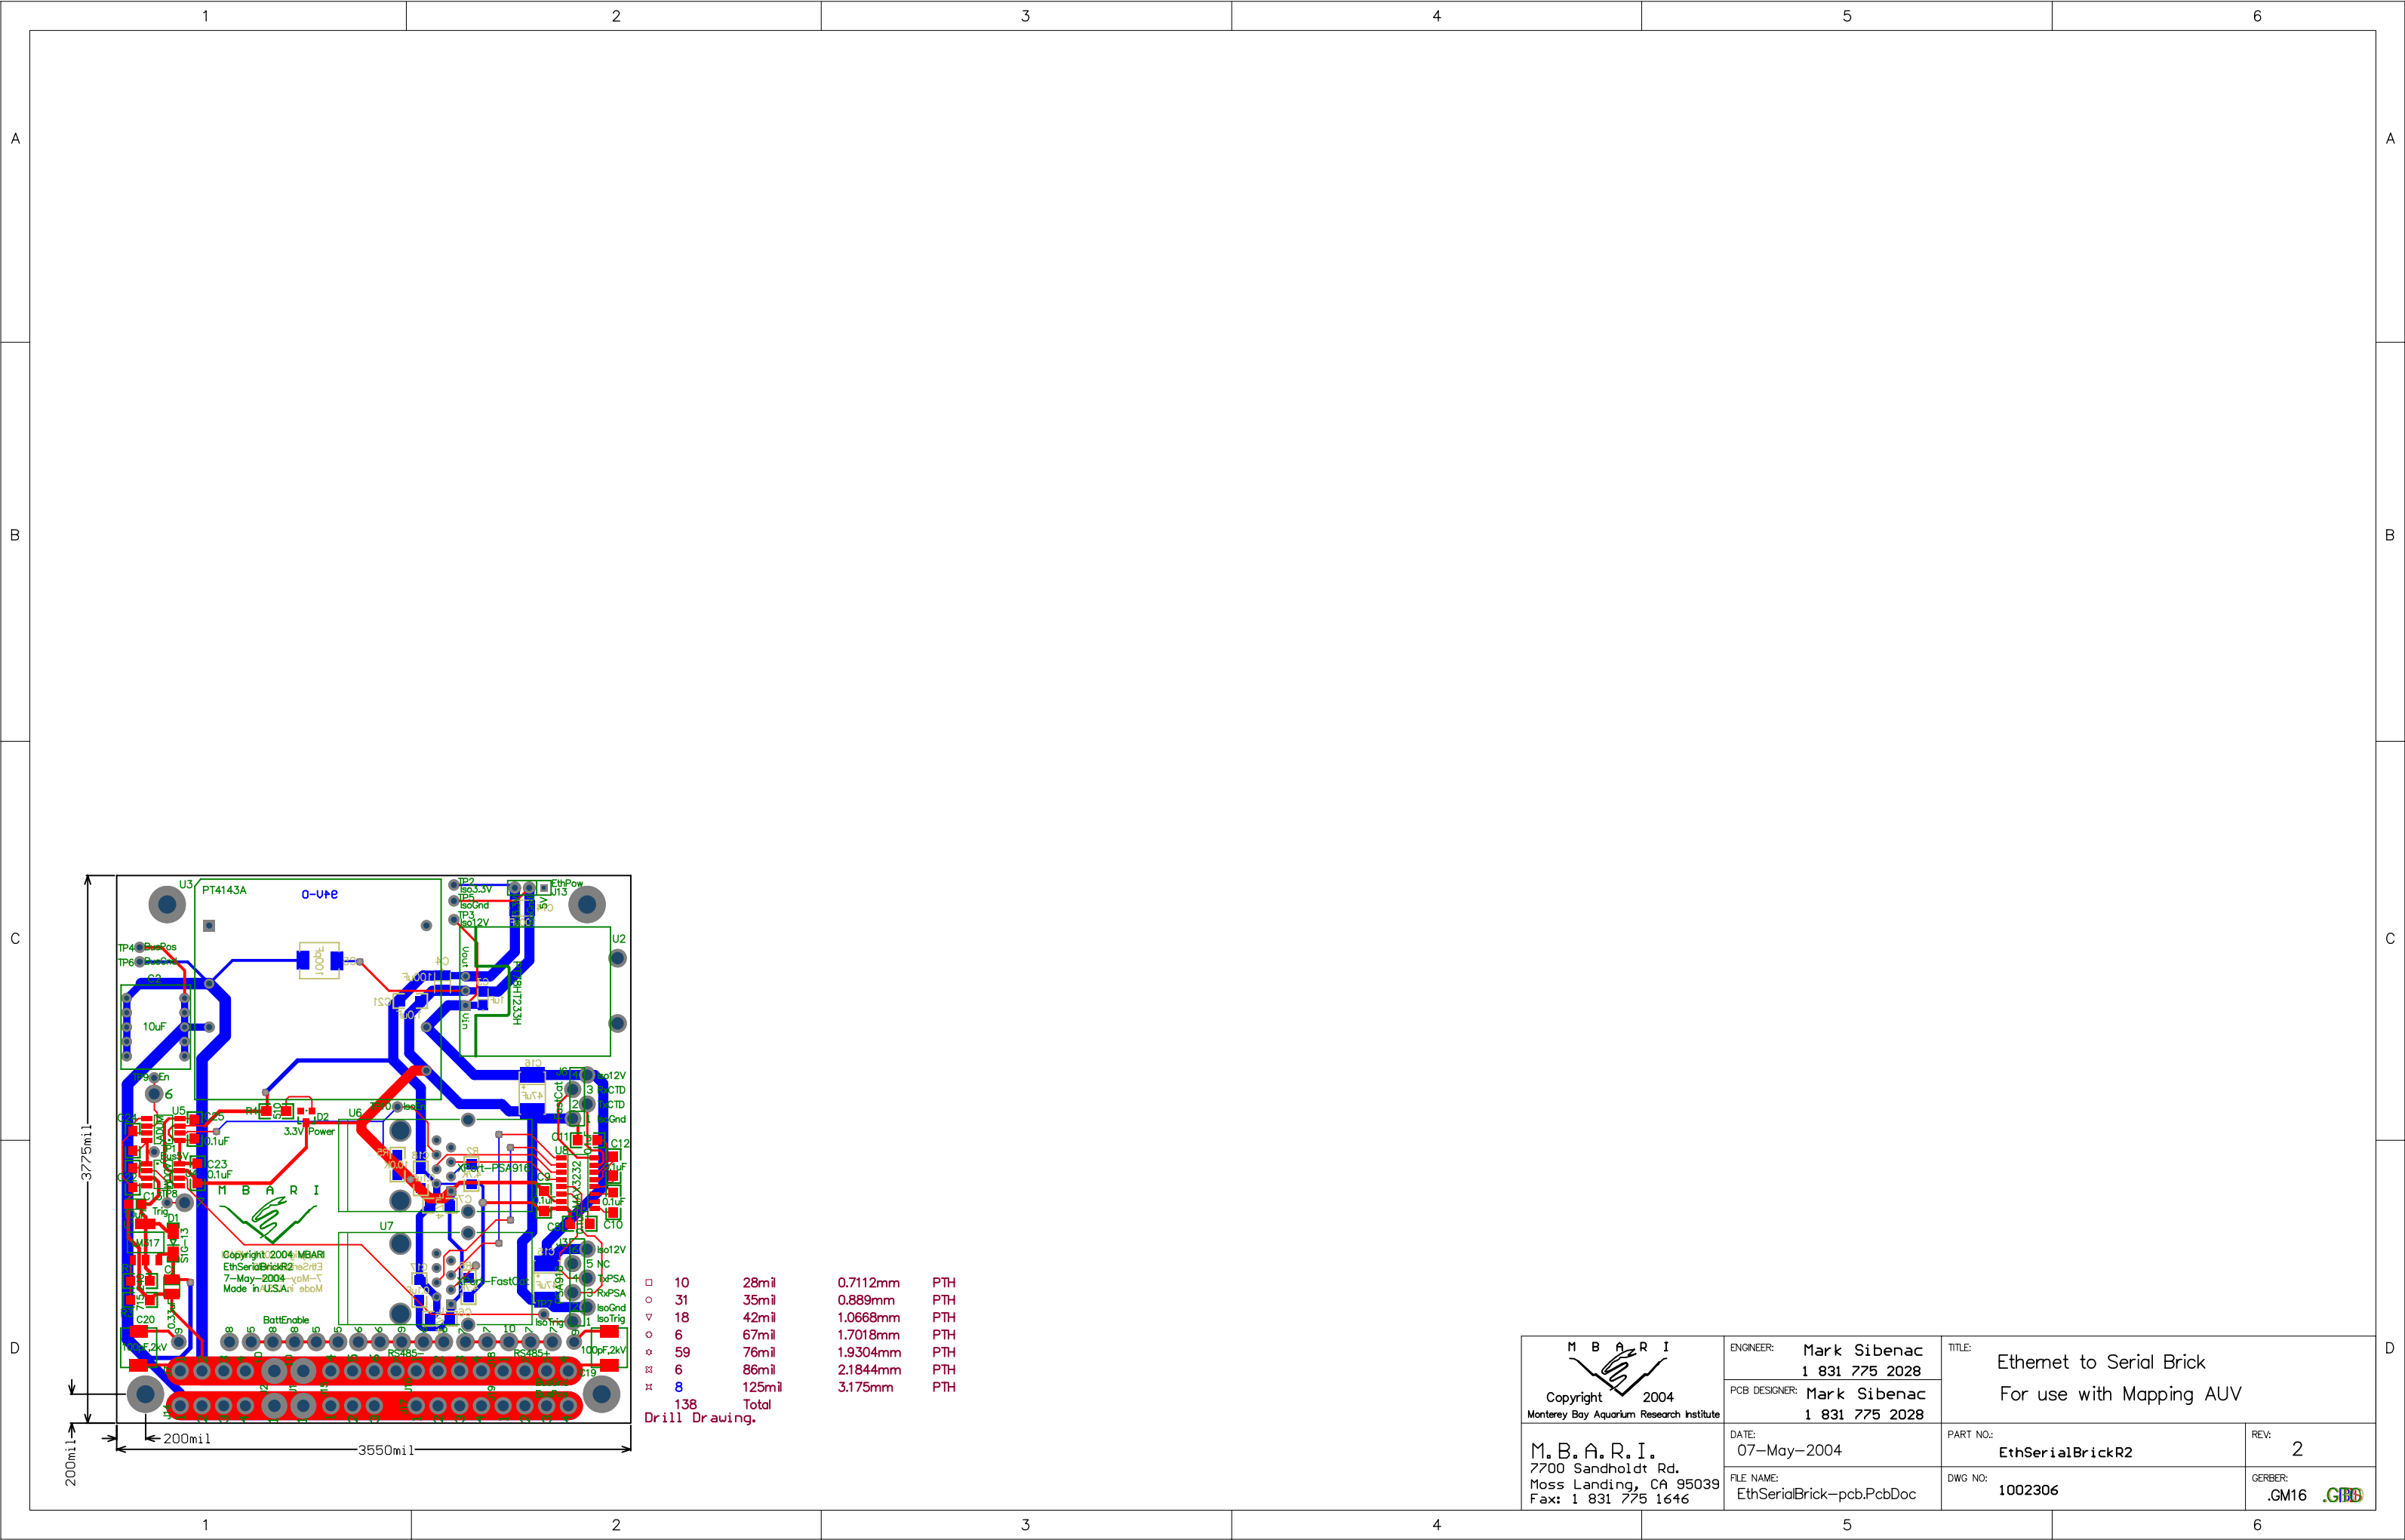

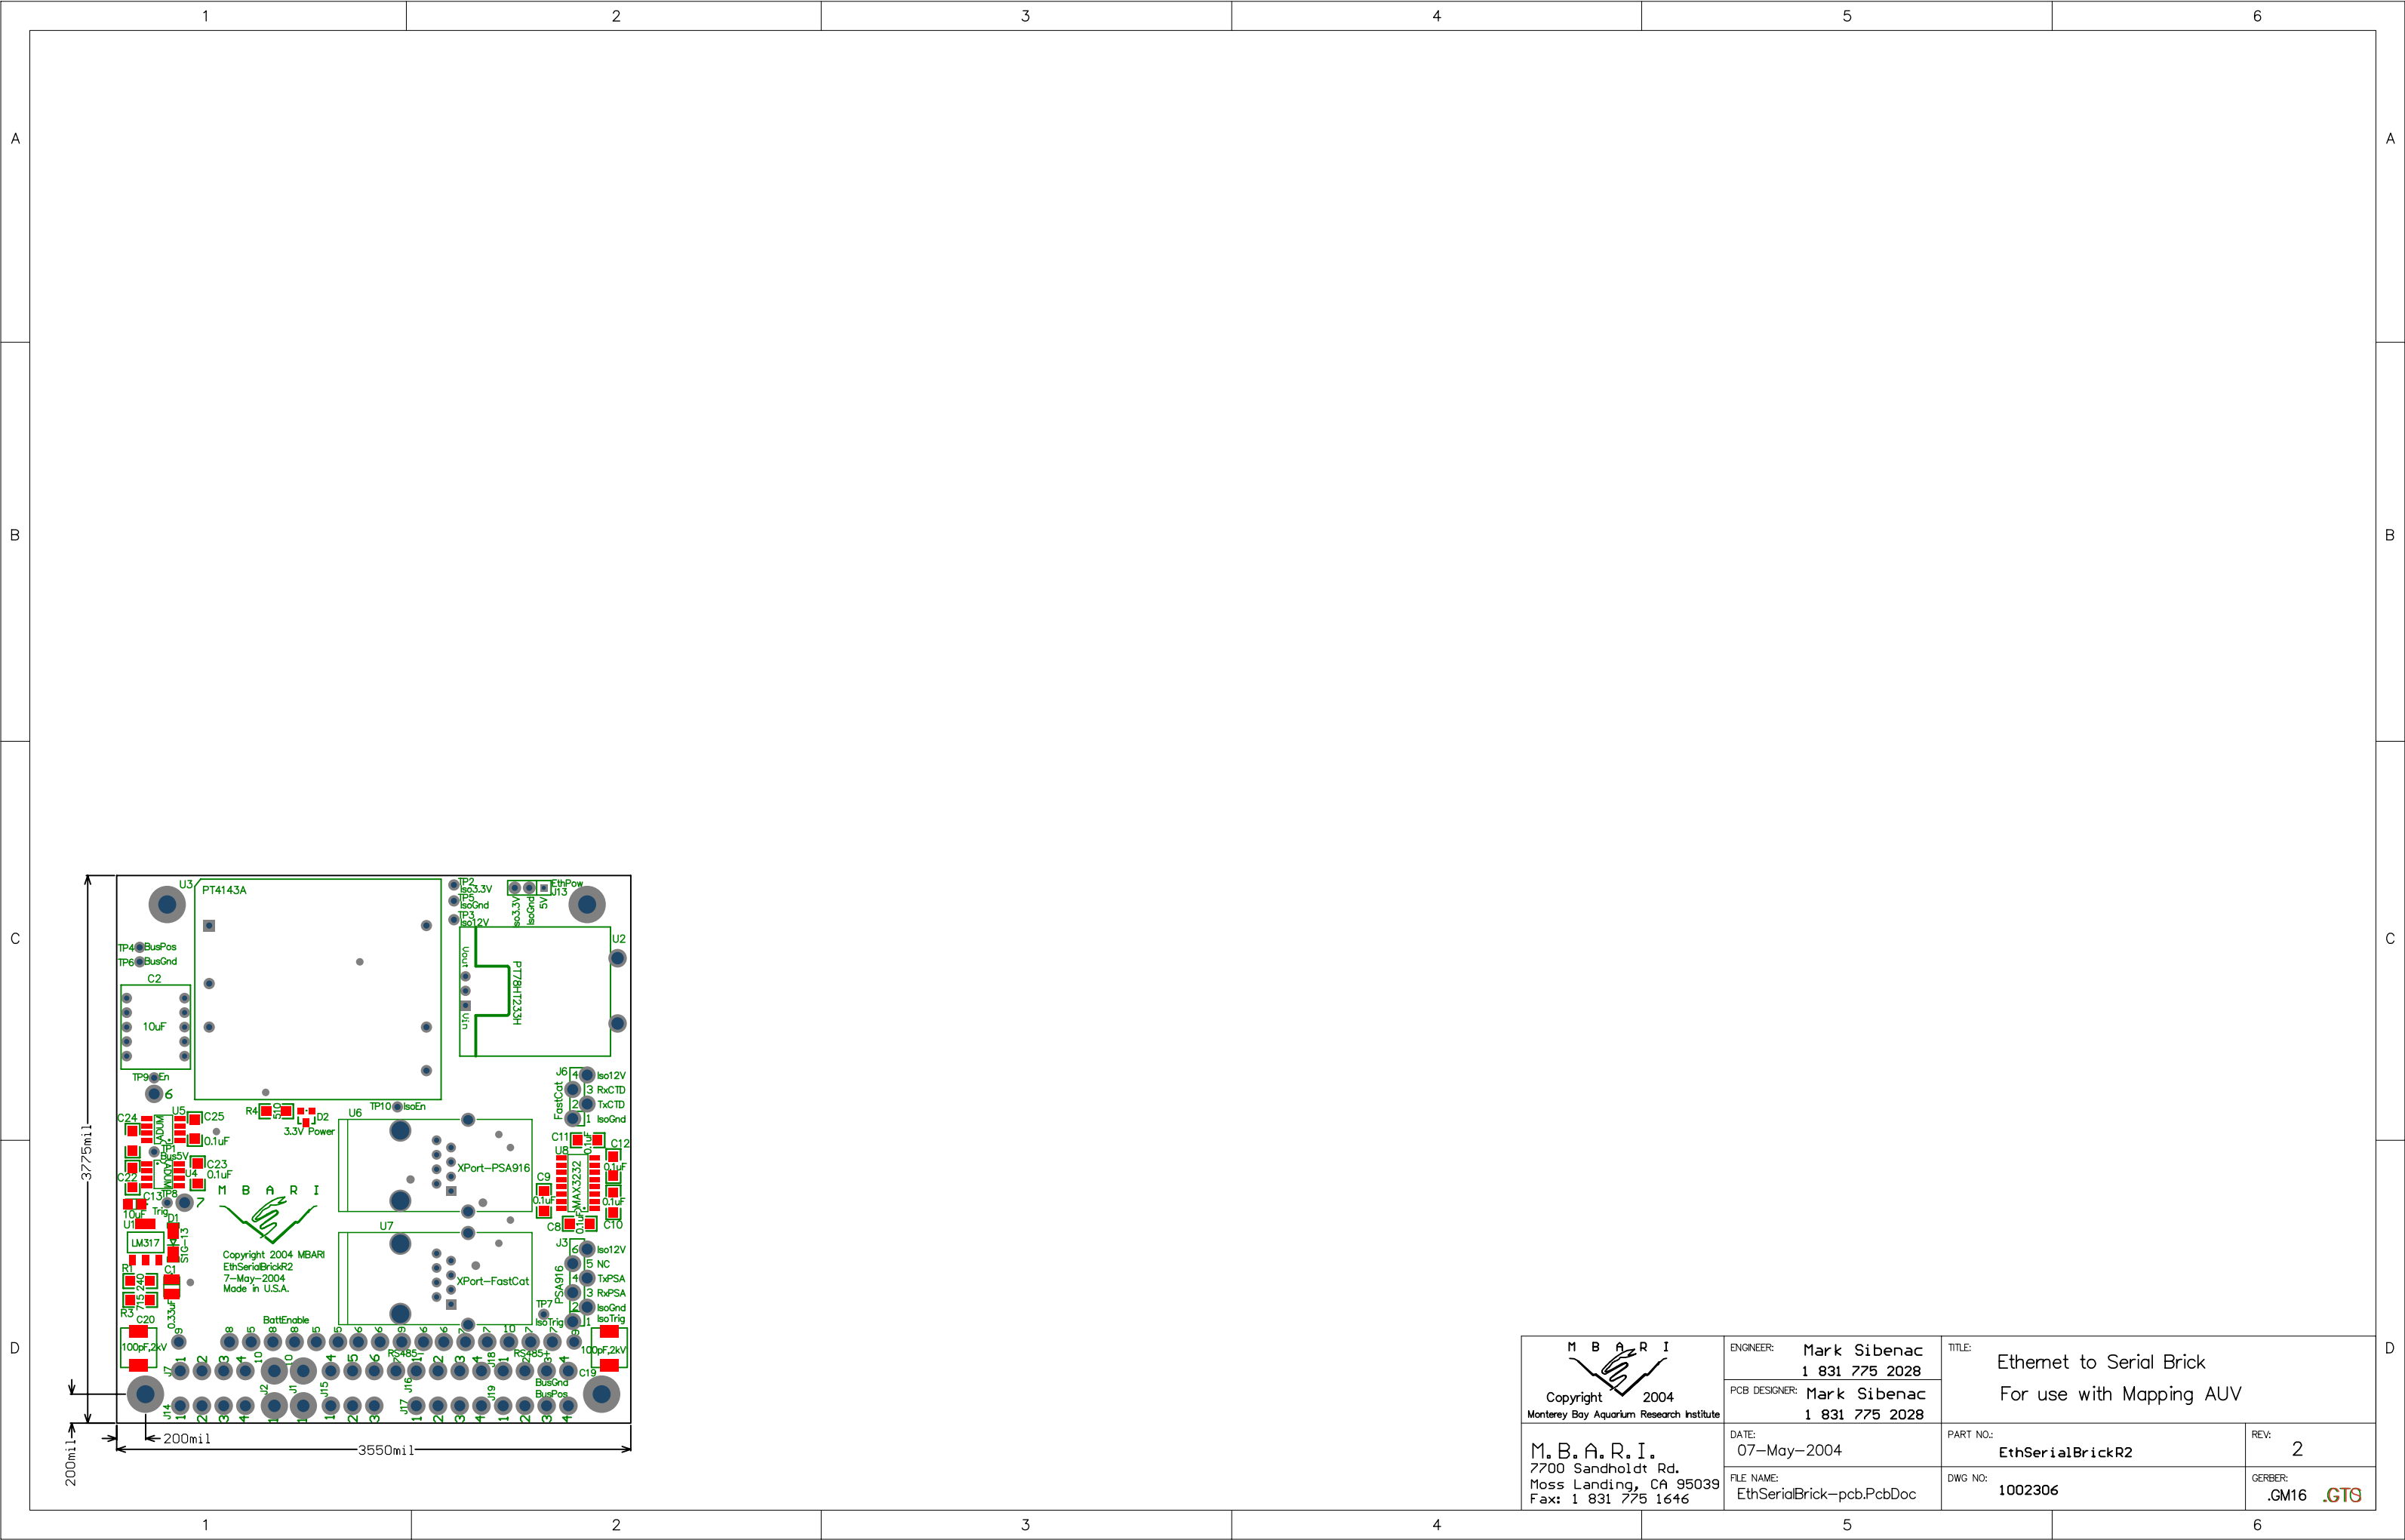

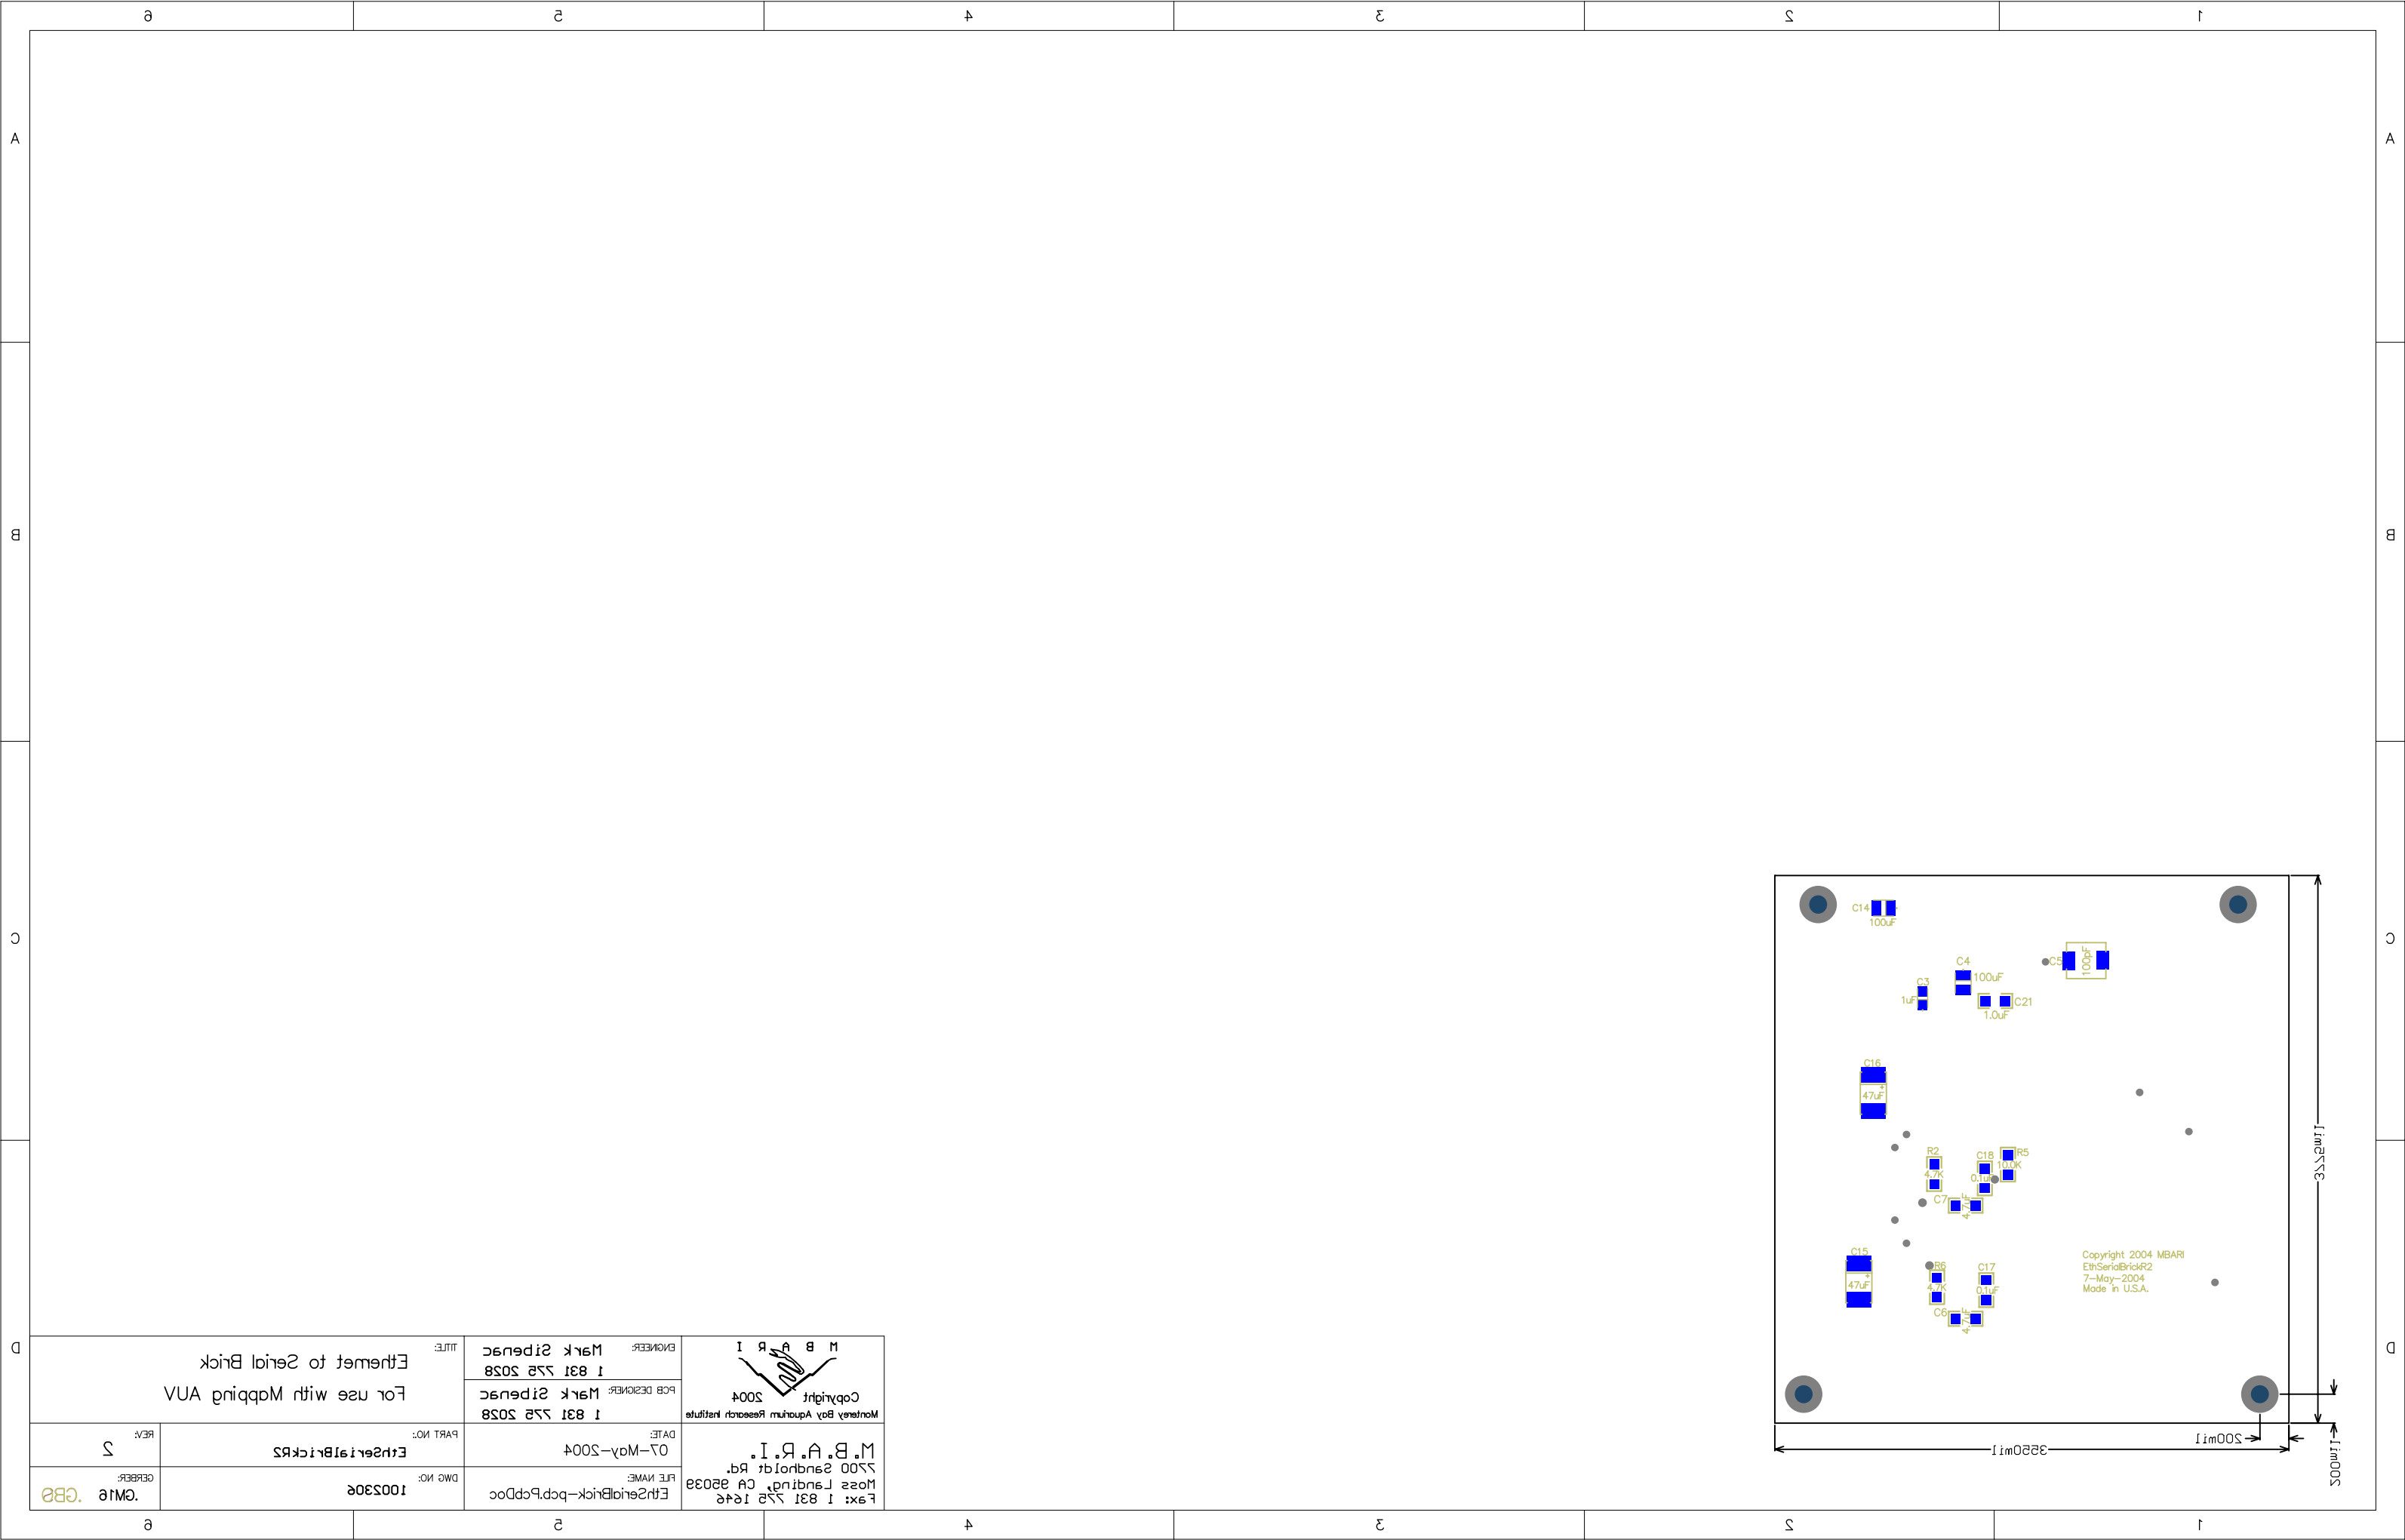

TITLE: Ethernet to Serial Brick For use with Mapping AUV		ENGINEER: Mark Sibenac 1 831 725 2028		MBARI  Copyright 2004 Monterey Bay Aquarium Research Institute
		PCB DESIGNER: Mark Sibenac 1 831 725 2028		
REV: 2	PART NO.: EthernetBrickR2	DATE: 07-May-2004	M.B.A.R. Inc. 7700 Sandhollow Rd. Moss Landing, CA 95038 Fax: 1 831 725 1446	
GERBER: GMB.GBR	DWG NO.: 1005306	FILE NAME: EthernetBrick-bcp.PcbDoc		

 