

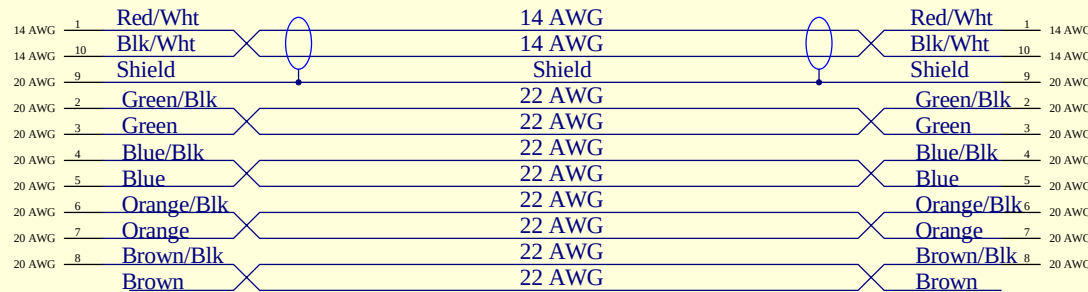
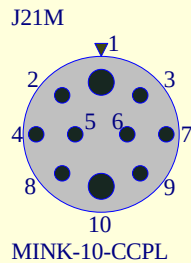


MVC to Tailcone Cable

Connects to Tailcone

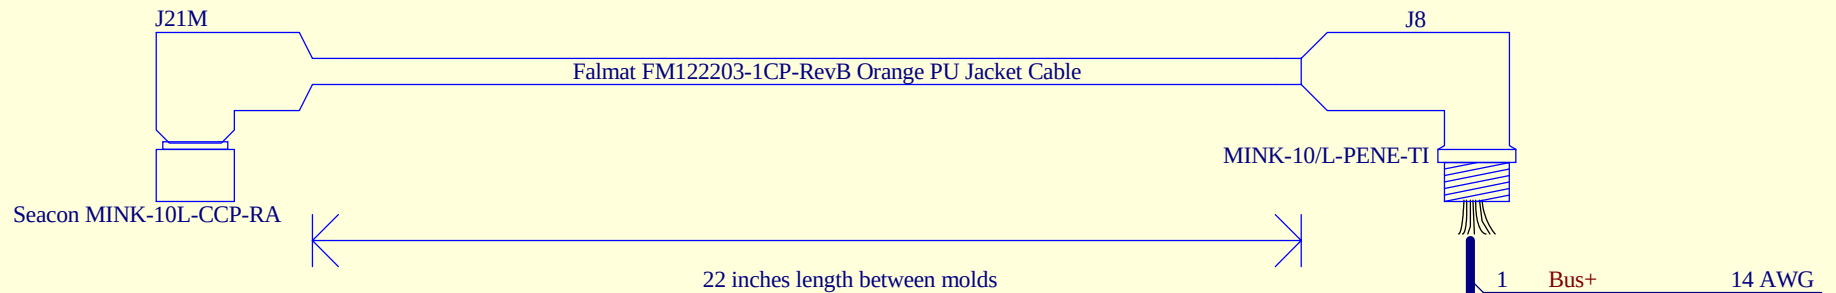

Connects to MVC

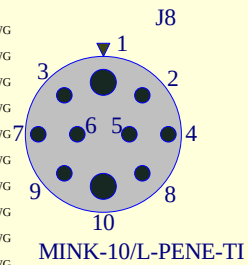

Notes:

1. Use drain for 14AWG STP shield for pin 9 connection
2. Cable length measurement is along the exposed cable section. Cable is pre-cut to length by customer, including 6" extra for R/A termination and 3" extra for straight termination

1	Bus+	14 AWG
10	Bus-	14 AWG
9	Bus Shield	20 AWG
2		20 AWG
3		20 AWG
4		20 AWG
5		20 AWG
6	RS232 Rx	20 AWG
7	RS232 Tx	20 AWG
8	RS232 Gnd	20 AWG



Title:	Cable, MVC to Tailcone
Engineer:	Hans Thomas
Checked:	Hans Thomas
Part No.:	1002217A
Sheet:	1 of 1
Date:	8/1/2005
Rev:	*