
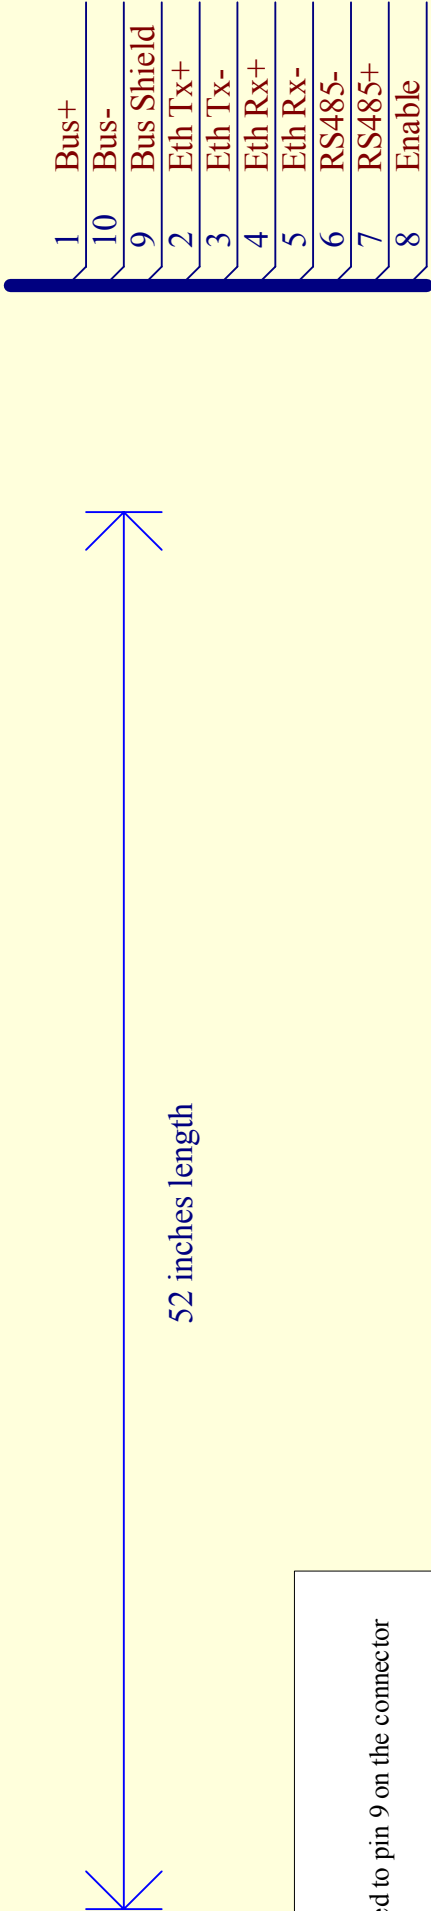
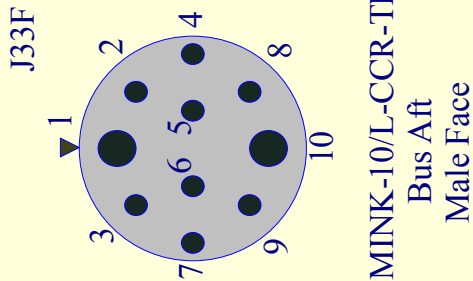


Bus Cable Going Aft from JBox in Multibeam Nose Section

Connects to Bus Aft

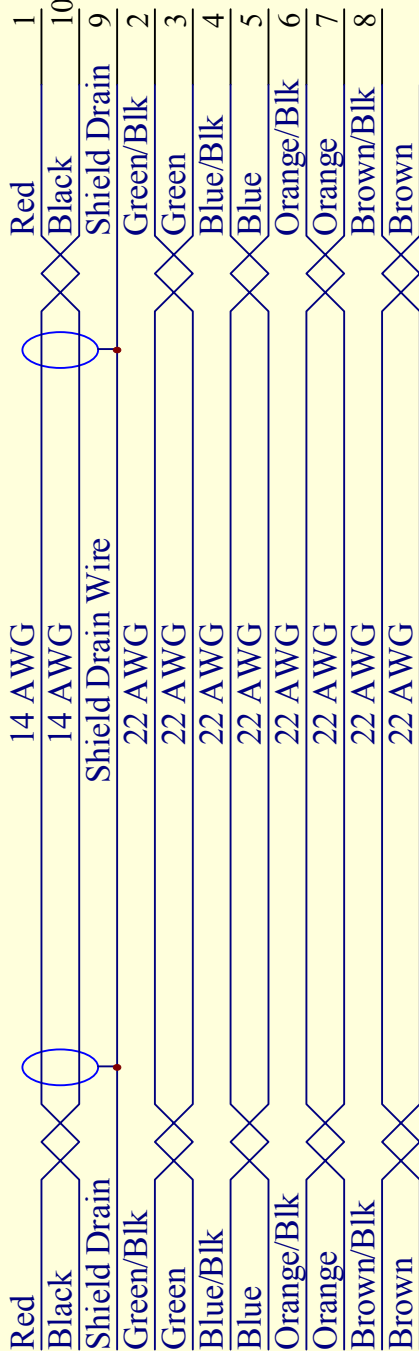

1	Bus+
10	Bus-
9	Bus Shield
2	Eth Tx+
3	Eth Tx-
4	Eth Rx+
5	Eth Rx-
6	RS485-
7	RS485+
8	Enable

Notes:

1. The shield drain wire n the 14AWG twisted pair needs to be connected to pin 9 on the connector

2. Cable length measurement is along the exposed cable section.



Title: Bus Extension Cable - Multibeam AUV	
Engineer: Mark Silenac	
Checked: *	
Part No: 1002365	Rev: 1
Sheet: 1 of 1	Date: 30-Mar-2004
Z:\Multibeam\Schematics\SystemLevel-Wiring\1002365-Nose\Box-Bus-Aft.SchDoc	