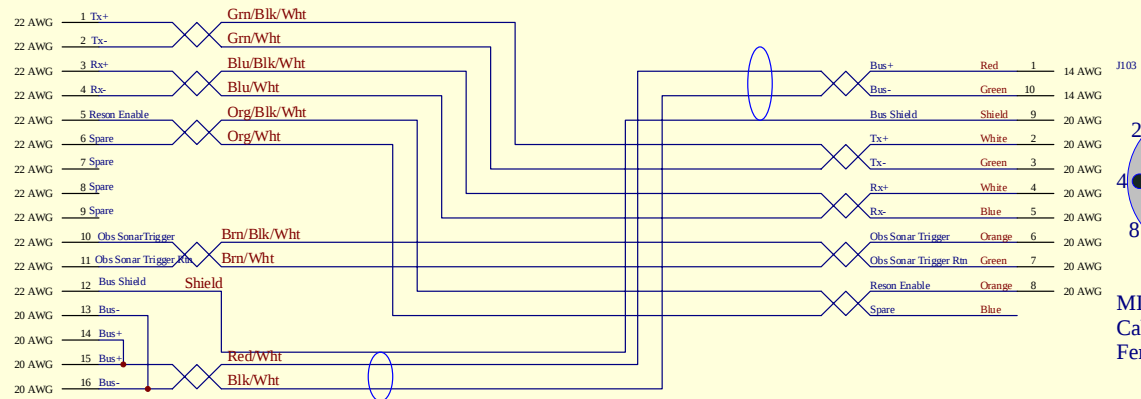
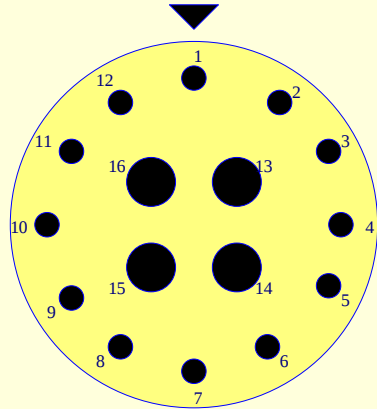


Cannot open file
C:\sb\MBAR\logo_bg2.bmp

Title: *	
Engineer: Hans Thomas	
Checked: Hans Thomas	
Part No.: 1002593	Rev: *
Sheet: * of *	Date: 10/26/2004
I:\polarbear\dorado\Multibeam\Schematics\System_Lev4-Wiring\1002593 - ROVtoMBSonar_Sch.Doc	