


C/F 9835 PU Cable w/ 12 Conductors & Shield

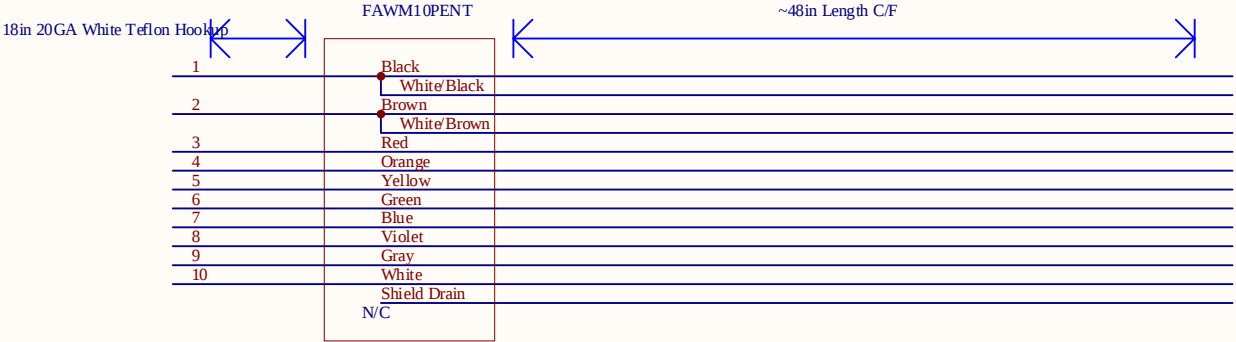

Title			FAWM10PENT-Hookup.SCHDOC		
Size	Number			Revision	
Letter					
Date:	11/20/2003			Sheet	of
File:	\\...FAWM10PENT-Hookup.SCHDOC			Drawn By	thomas