
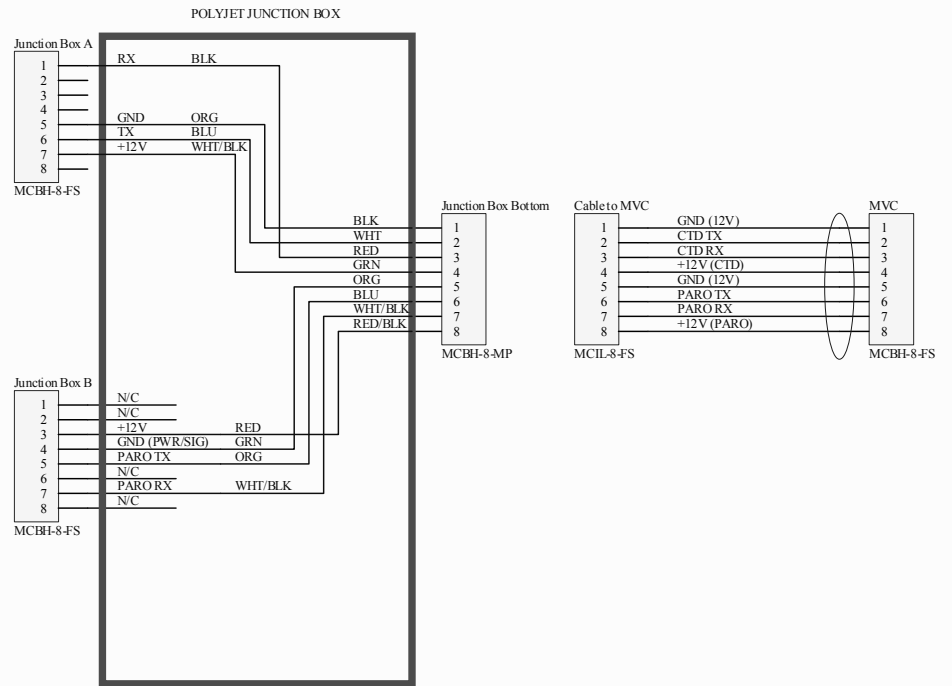
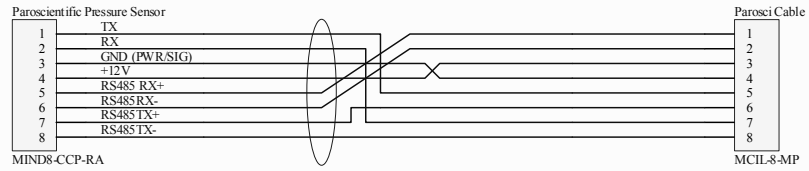


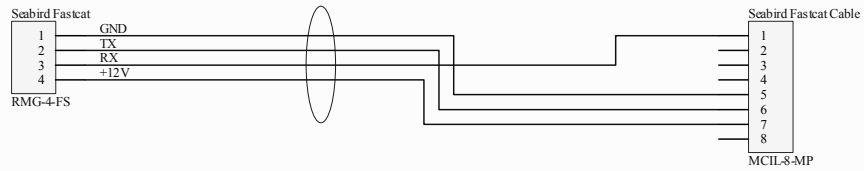

| Title                                                      |                                 |          |
|------------------------------------------------------------|---------------------------------|----------|
| Size<br>B                                                  | Number                          | Revision |
| Date: 1/14/2015                                            | Sheet of<br>John Broderick HDQC |          |
| File: Z:\600024.Donodo\Parosci and CTD Breakdown Box CHDOC |                                 |          |