


OREGON STATE UNIVERSITY AUTONOMOUS UNDERWATER VEHICLE

ODYSSEY III CLASS

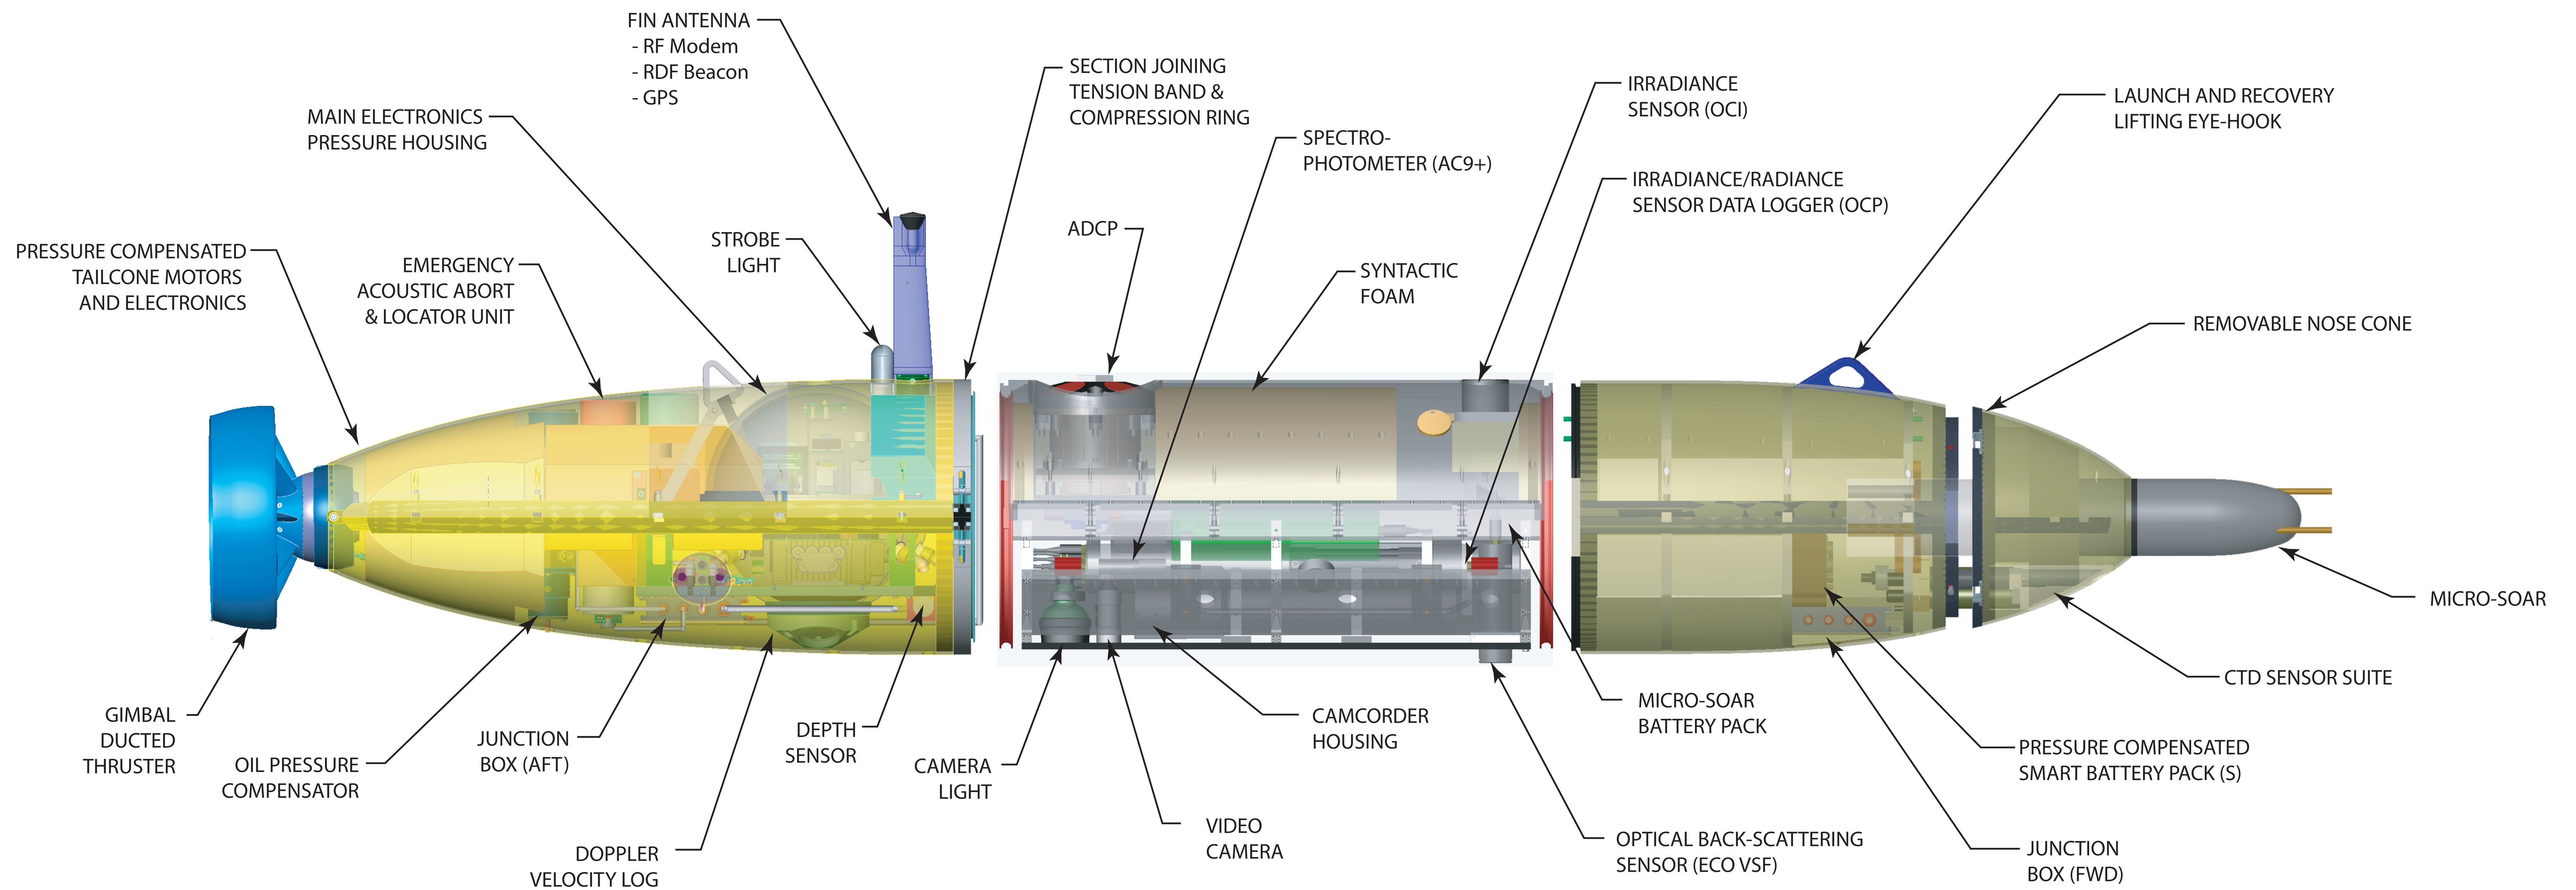

Bluefin

Commercially Confidential Document