

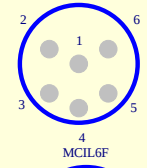




OCR-507

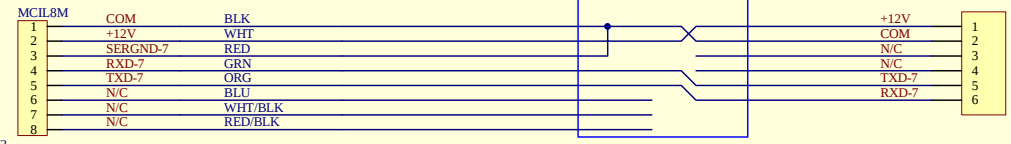


MCIL6F

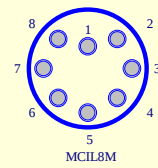


CTD-1

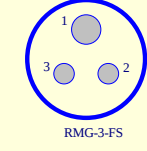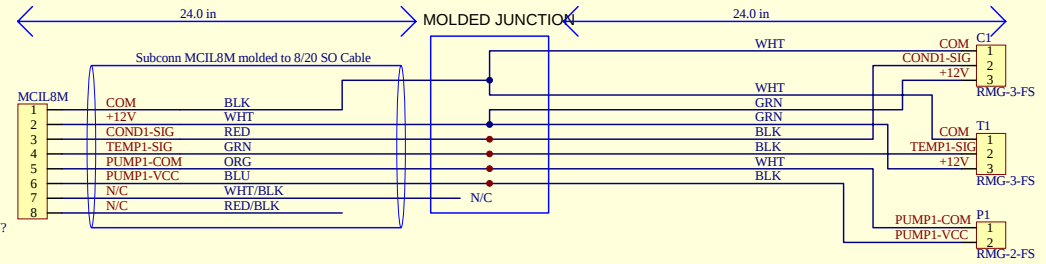



RMG-3-FS

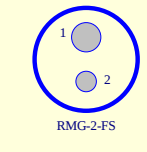


RMG-2-FS

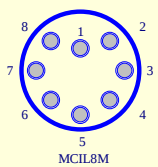



CTD-2

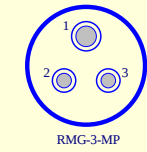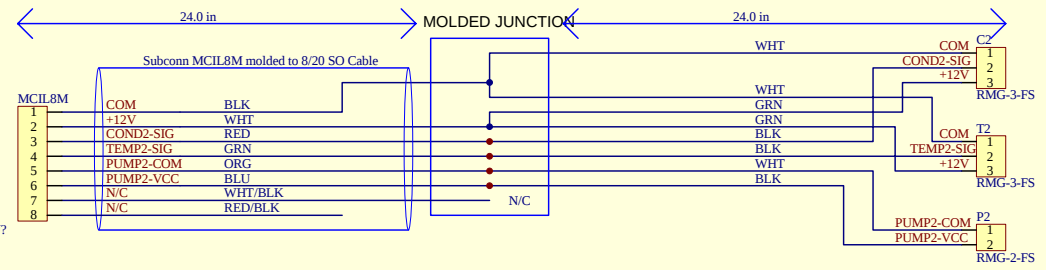


RMG-3-MP

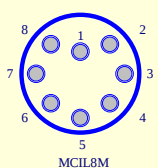


FLOW

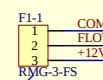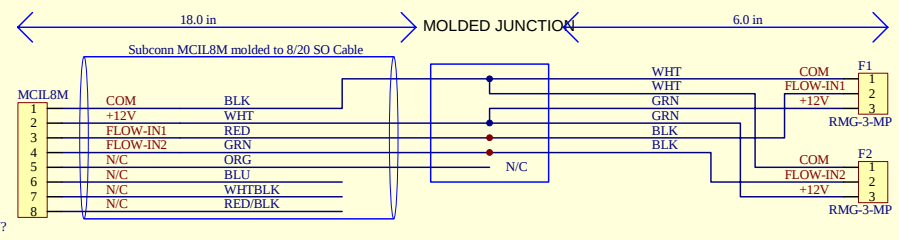



RMG-3-FS

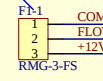



RMG-3-FS

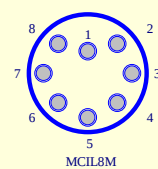

ISUS

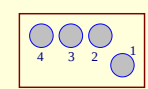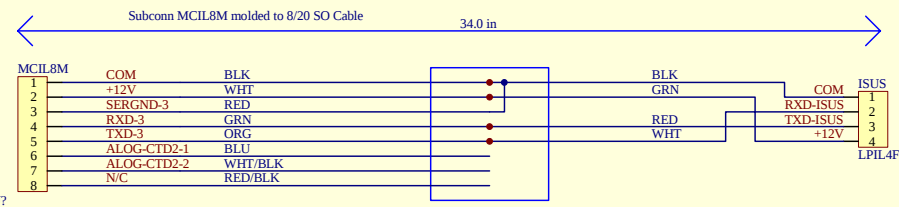

LPIL4F

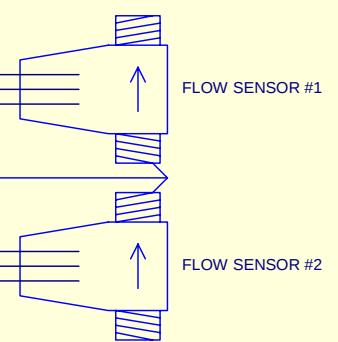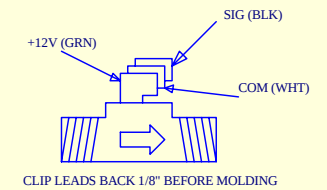

NOTE:

1. ALL RMG MOLDED JUNCTION PIGTAILS ARE ON 18 AWG SO CABLE

Cannot open file C:\AUV
Files\Images\logo_bg2.bmp

Title:	*
Engineer:	*
Checked:	*
Part No.:	*
Sheet:	* of *
Date:	1/7/2009
Rev:	*

tornado\ProjectLibrary\600024.Dorado\Schematics\DMO DCON Schematics\DCON_cabling.fwt.S