


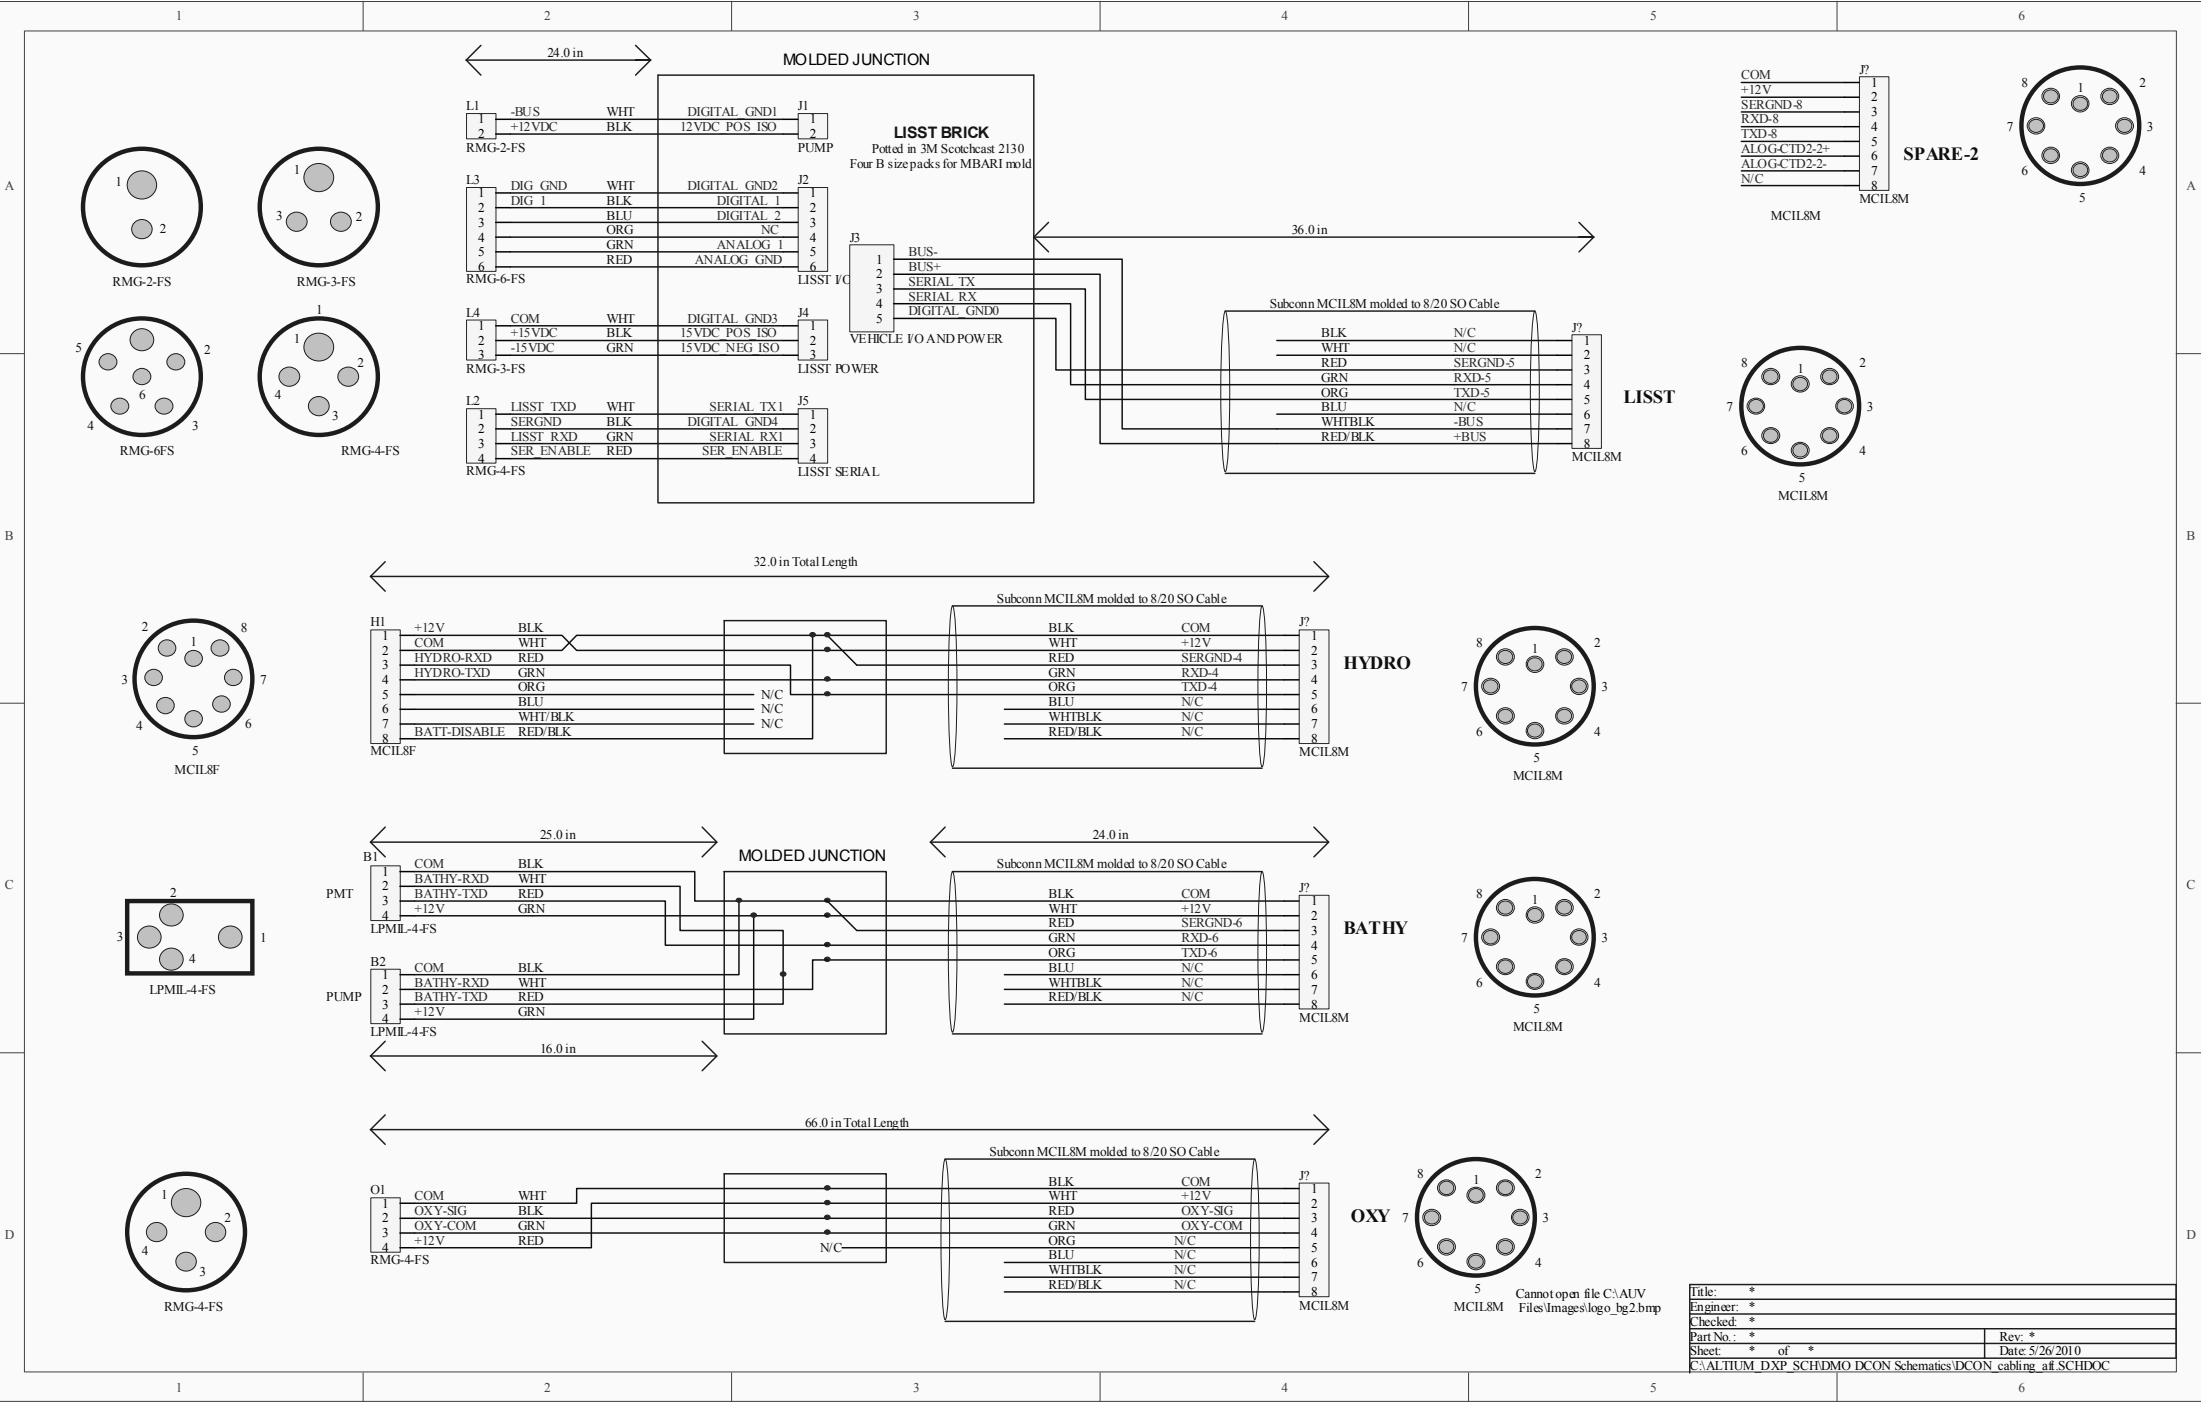

Title:	*
Engineer:	*
Checked:	*
Part No.:	*
Sheet:	* of *
Date:	5/26/2010
Rev:	*