


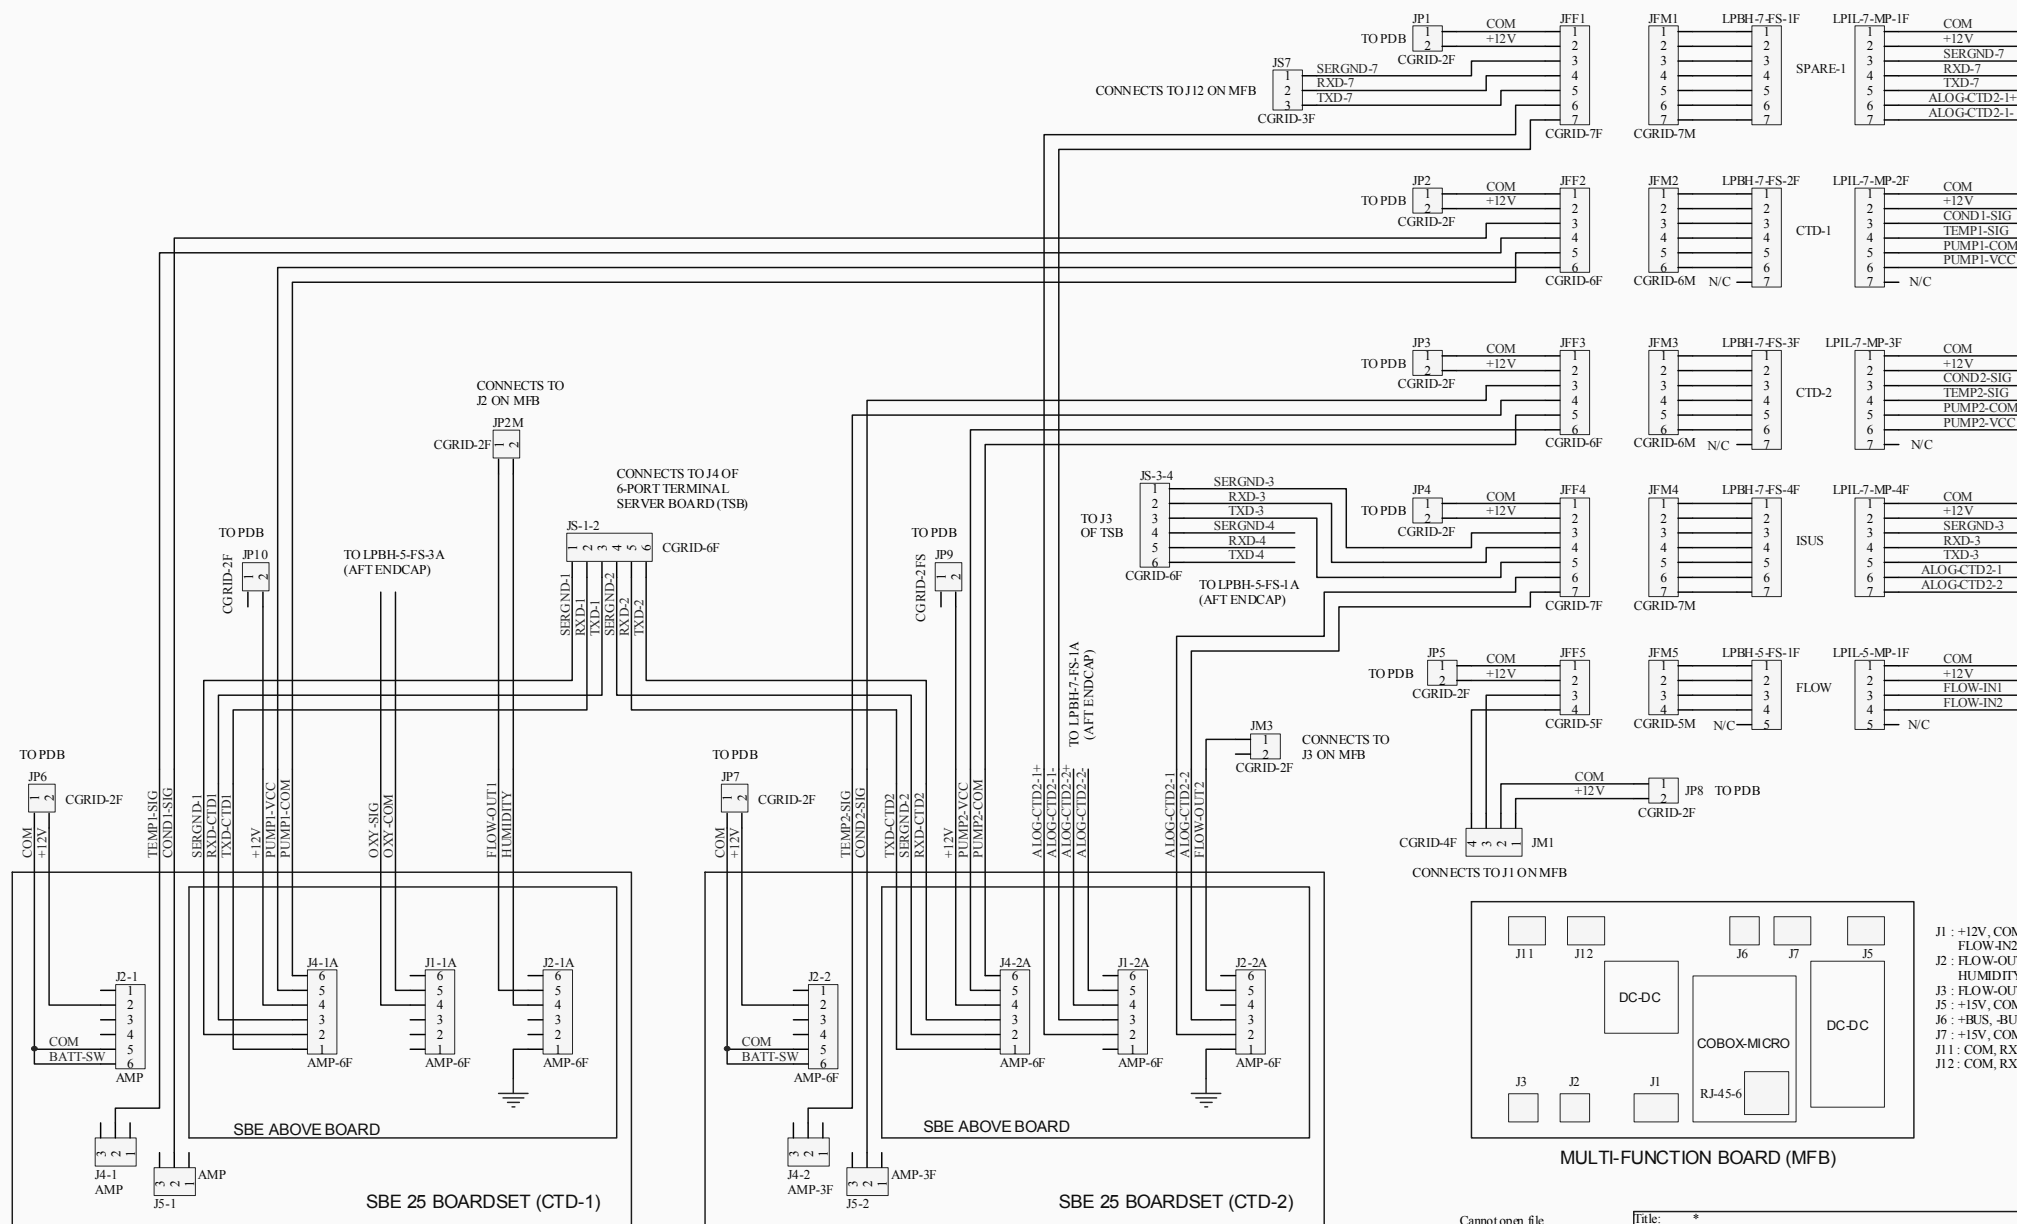

Cannot open file
C:\sib\MBAR1\logo_bg2.bmp

Title:	*
Engineer:	R. FUHRMANN
Checked:	*
Part No.:	*
Sheet:	* of *
Date:	5/26/2010
Path:	C:\ALTIUM DXP SCH\DCMO DCON Schematics\DCON_forwardSCHDOC