


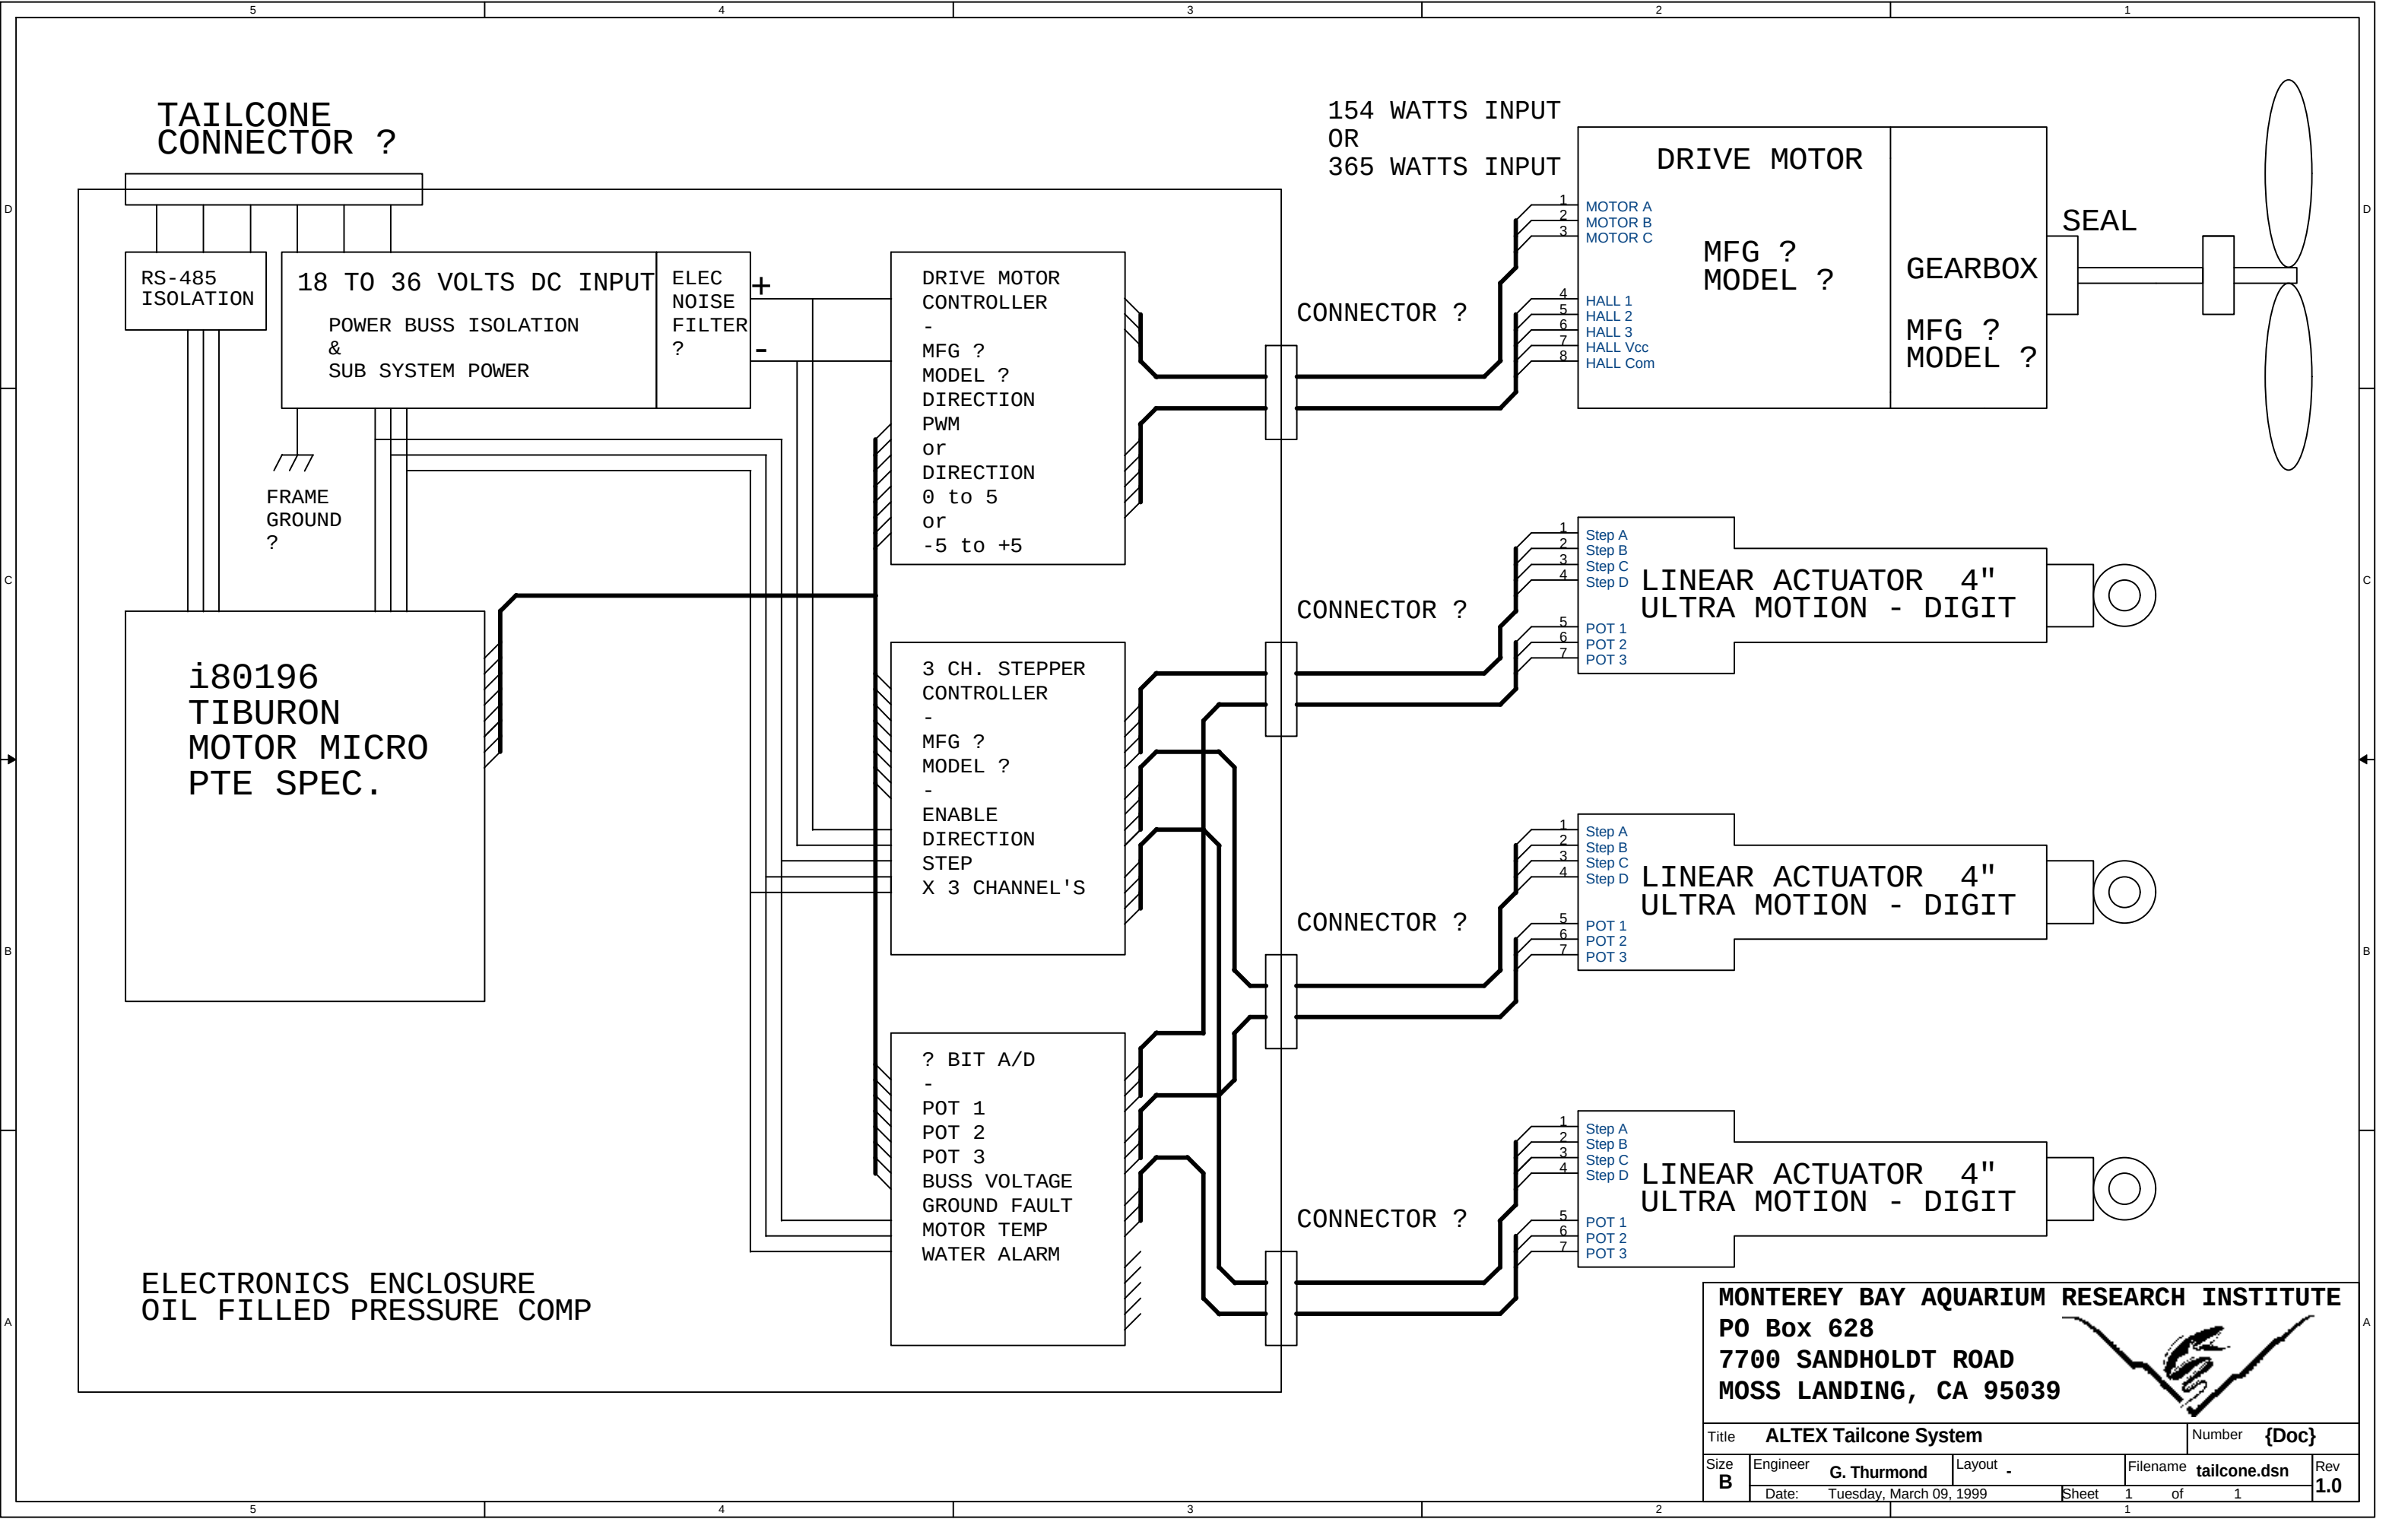

MONTEREY BAY AQUARIUM RESEARCH INSTITUTE
PO Box 628
7700 SANDHOLDT ROAD
MOSS LANDING, CA 95039



Title ALTEX Tailcone System			Number {Doc}	
Size B	Engineer G. Thurmond	Layout _	Filename tailcone.dsn	Rev 1.0
Date: Tuesday, March 09, 1999		Sheet 1	of 1	