



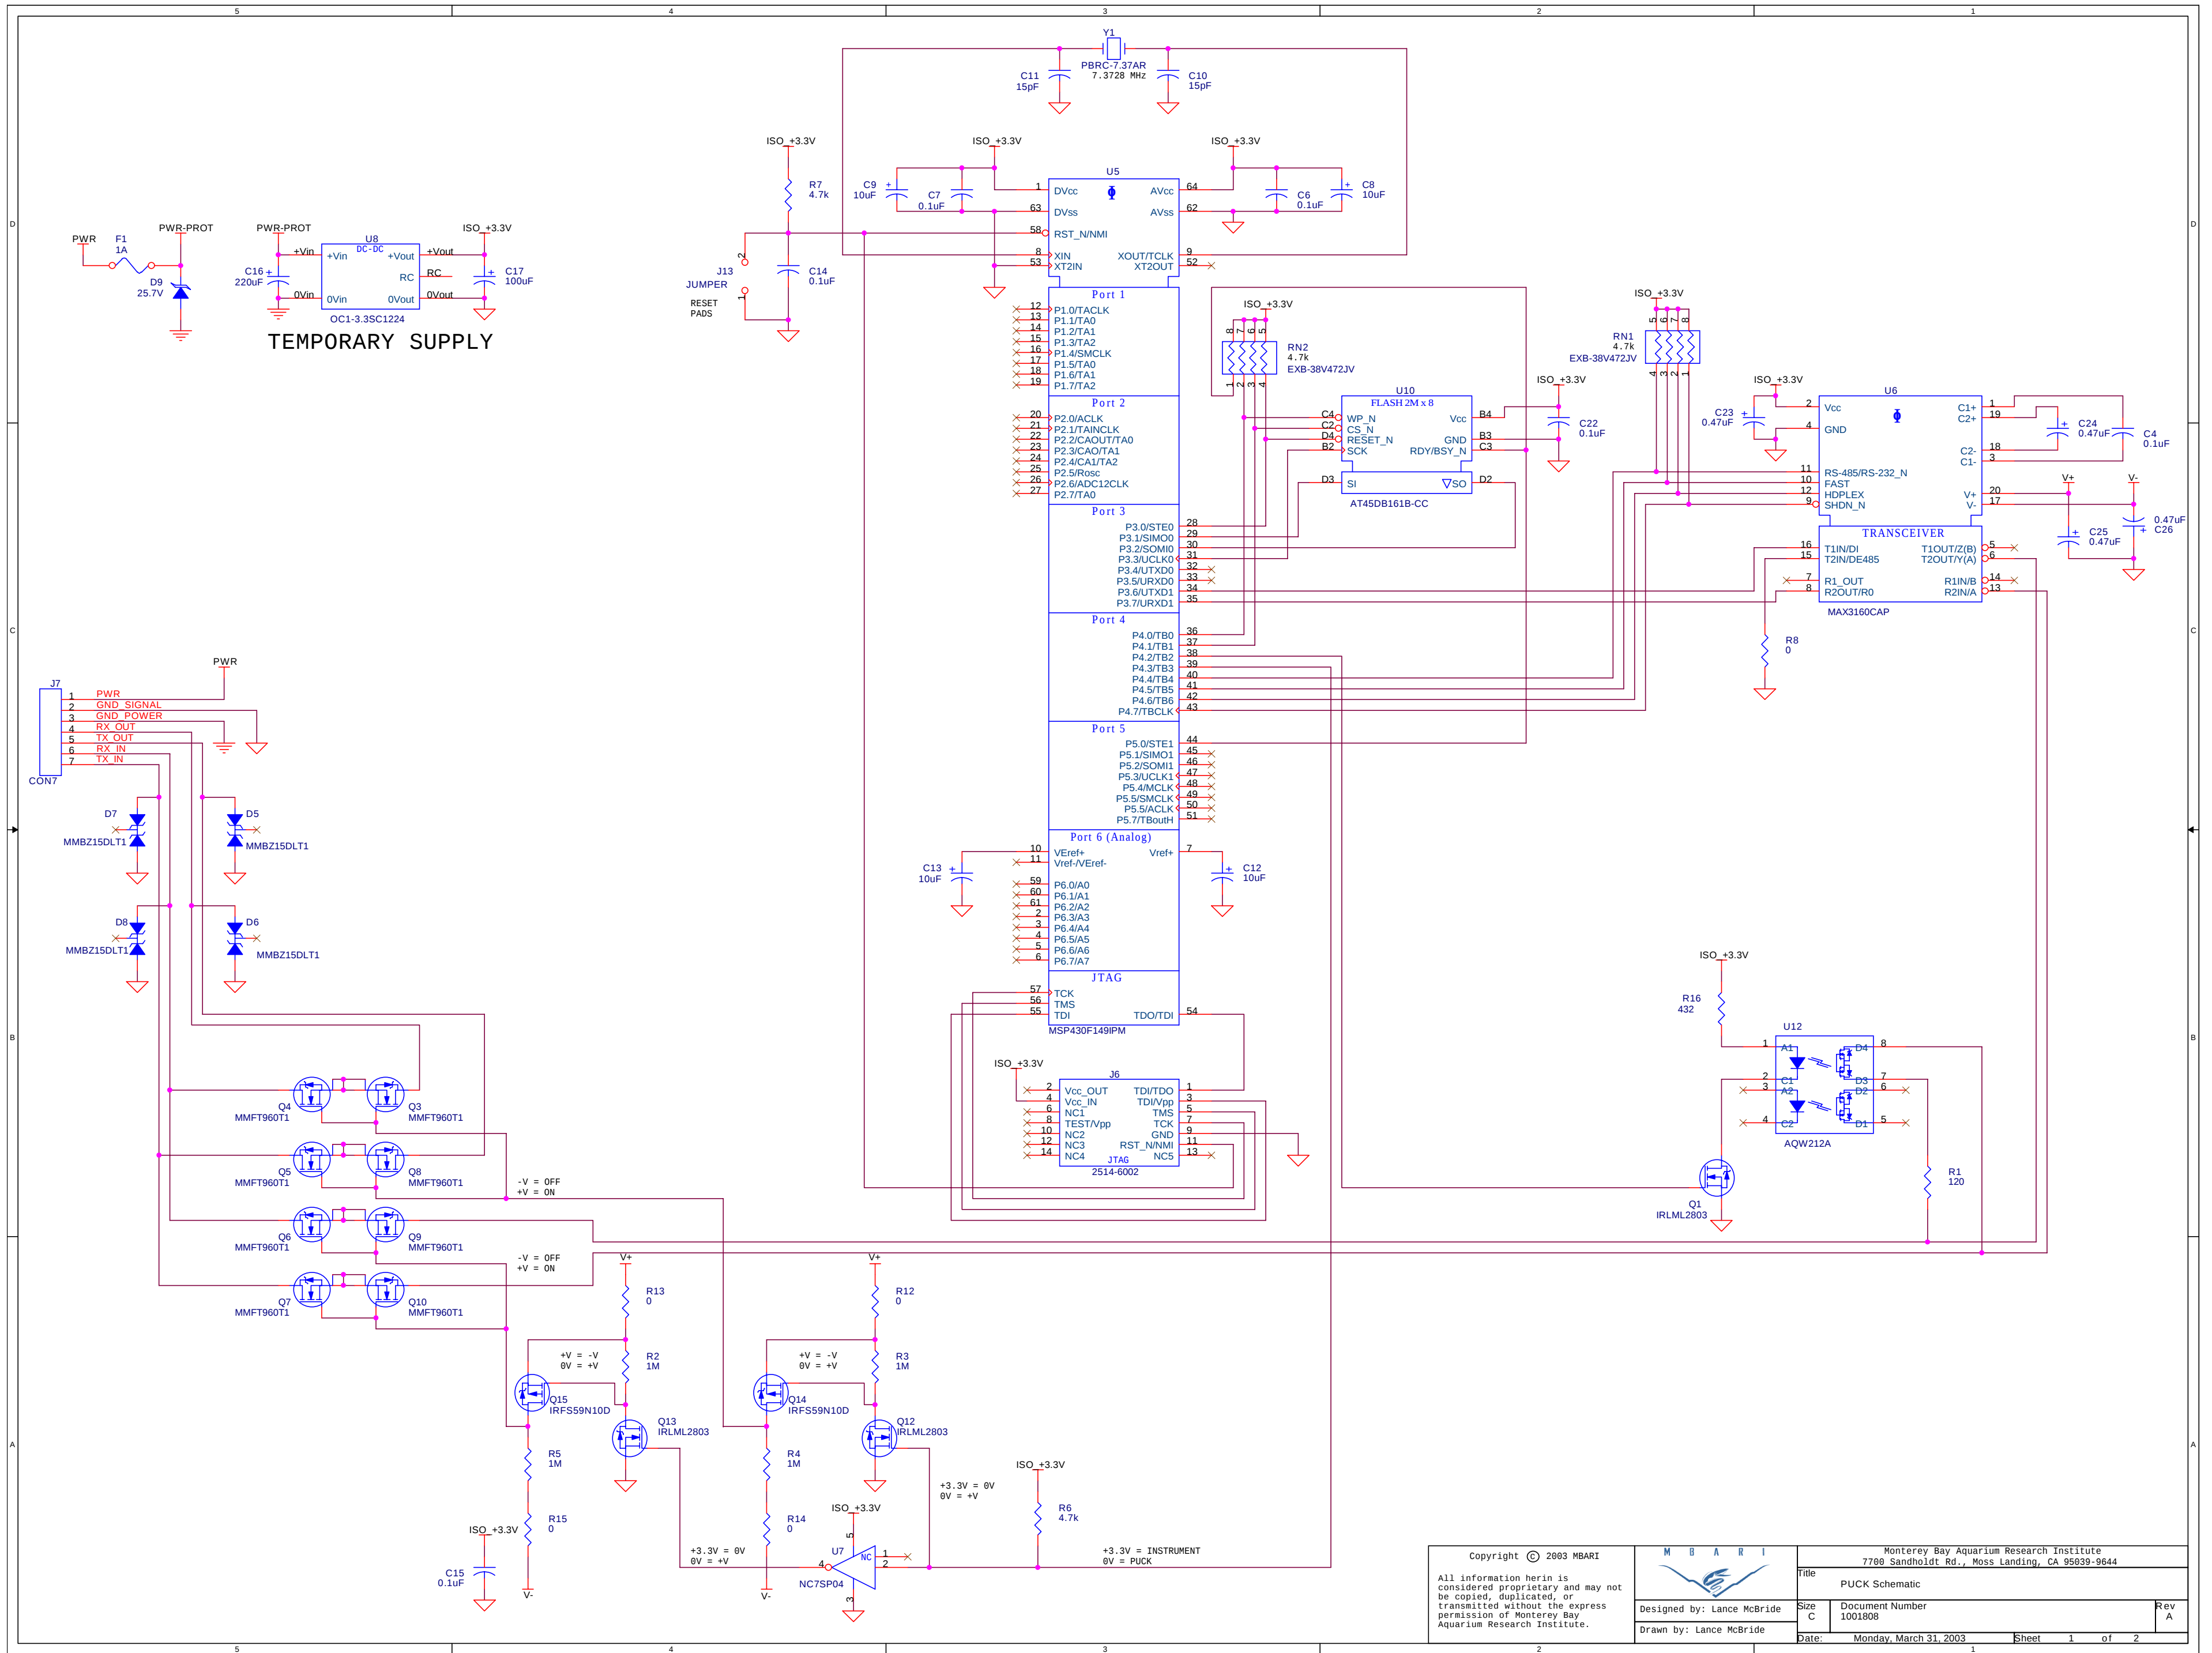

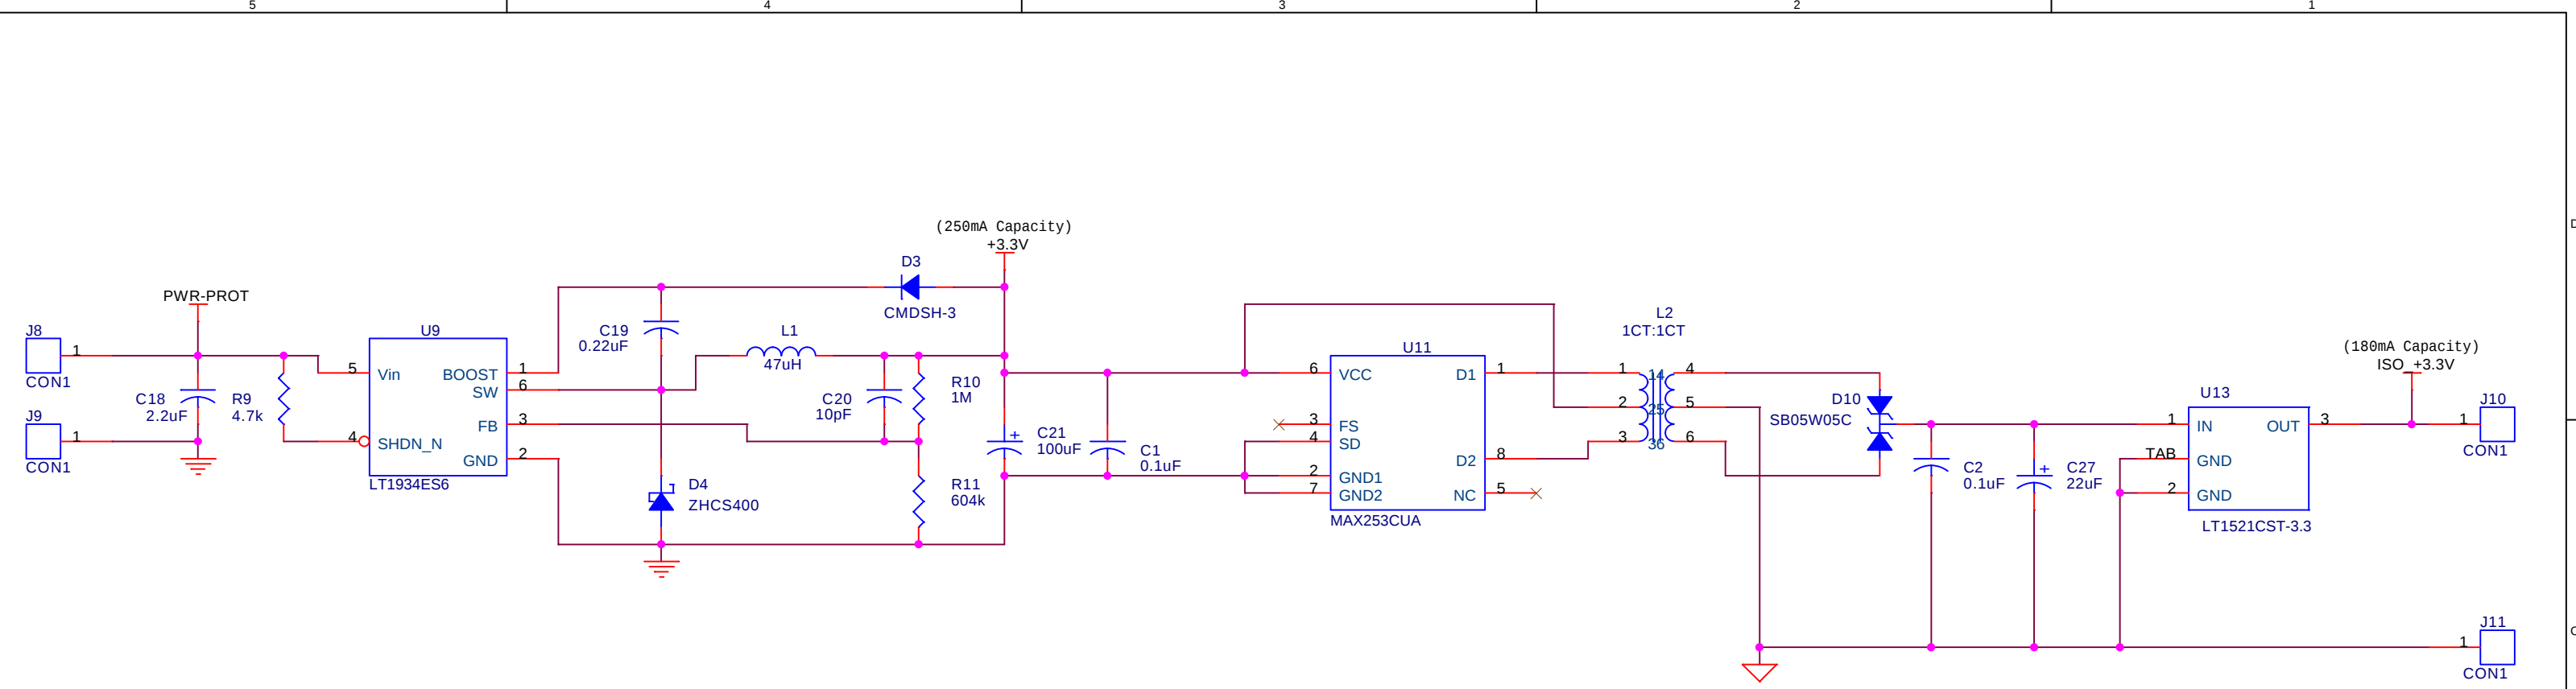

PUCK Power Supply