


REVISIONS			
REV.	DESCRIPTION	DATE	APPROVED
1	INITIAL RELEASE	20/01/2011	

Not To Scale

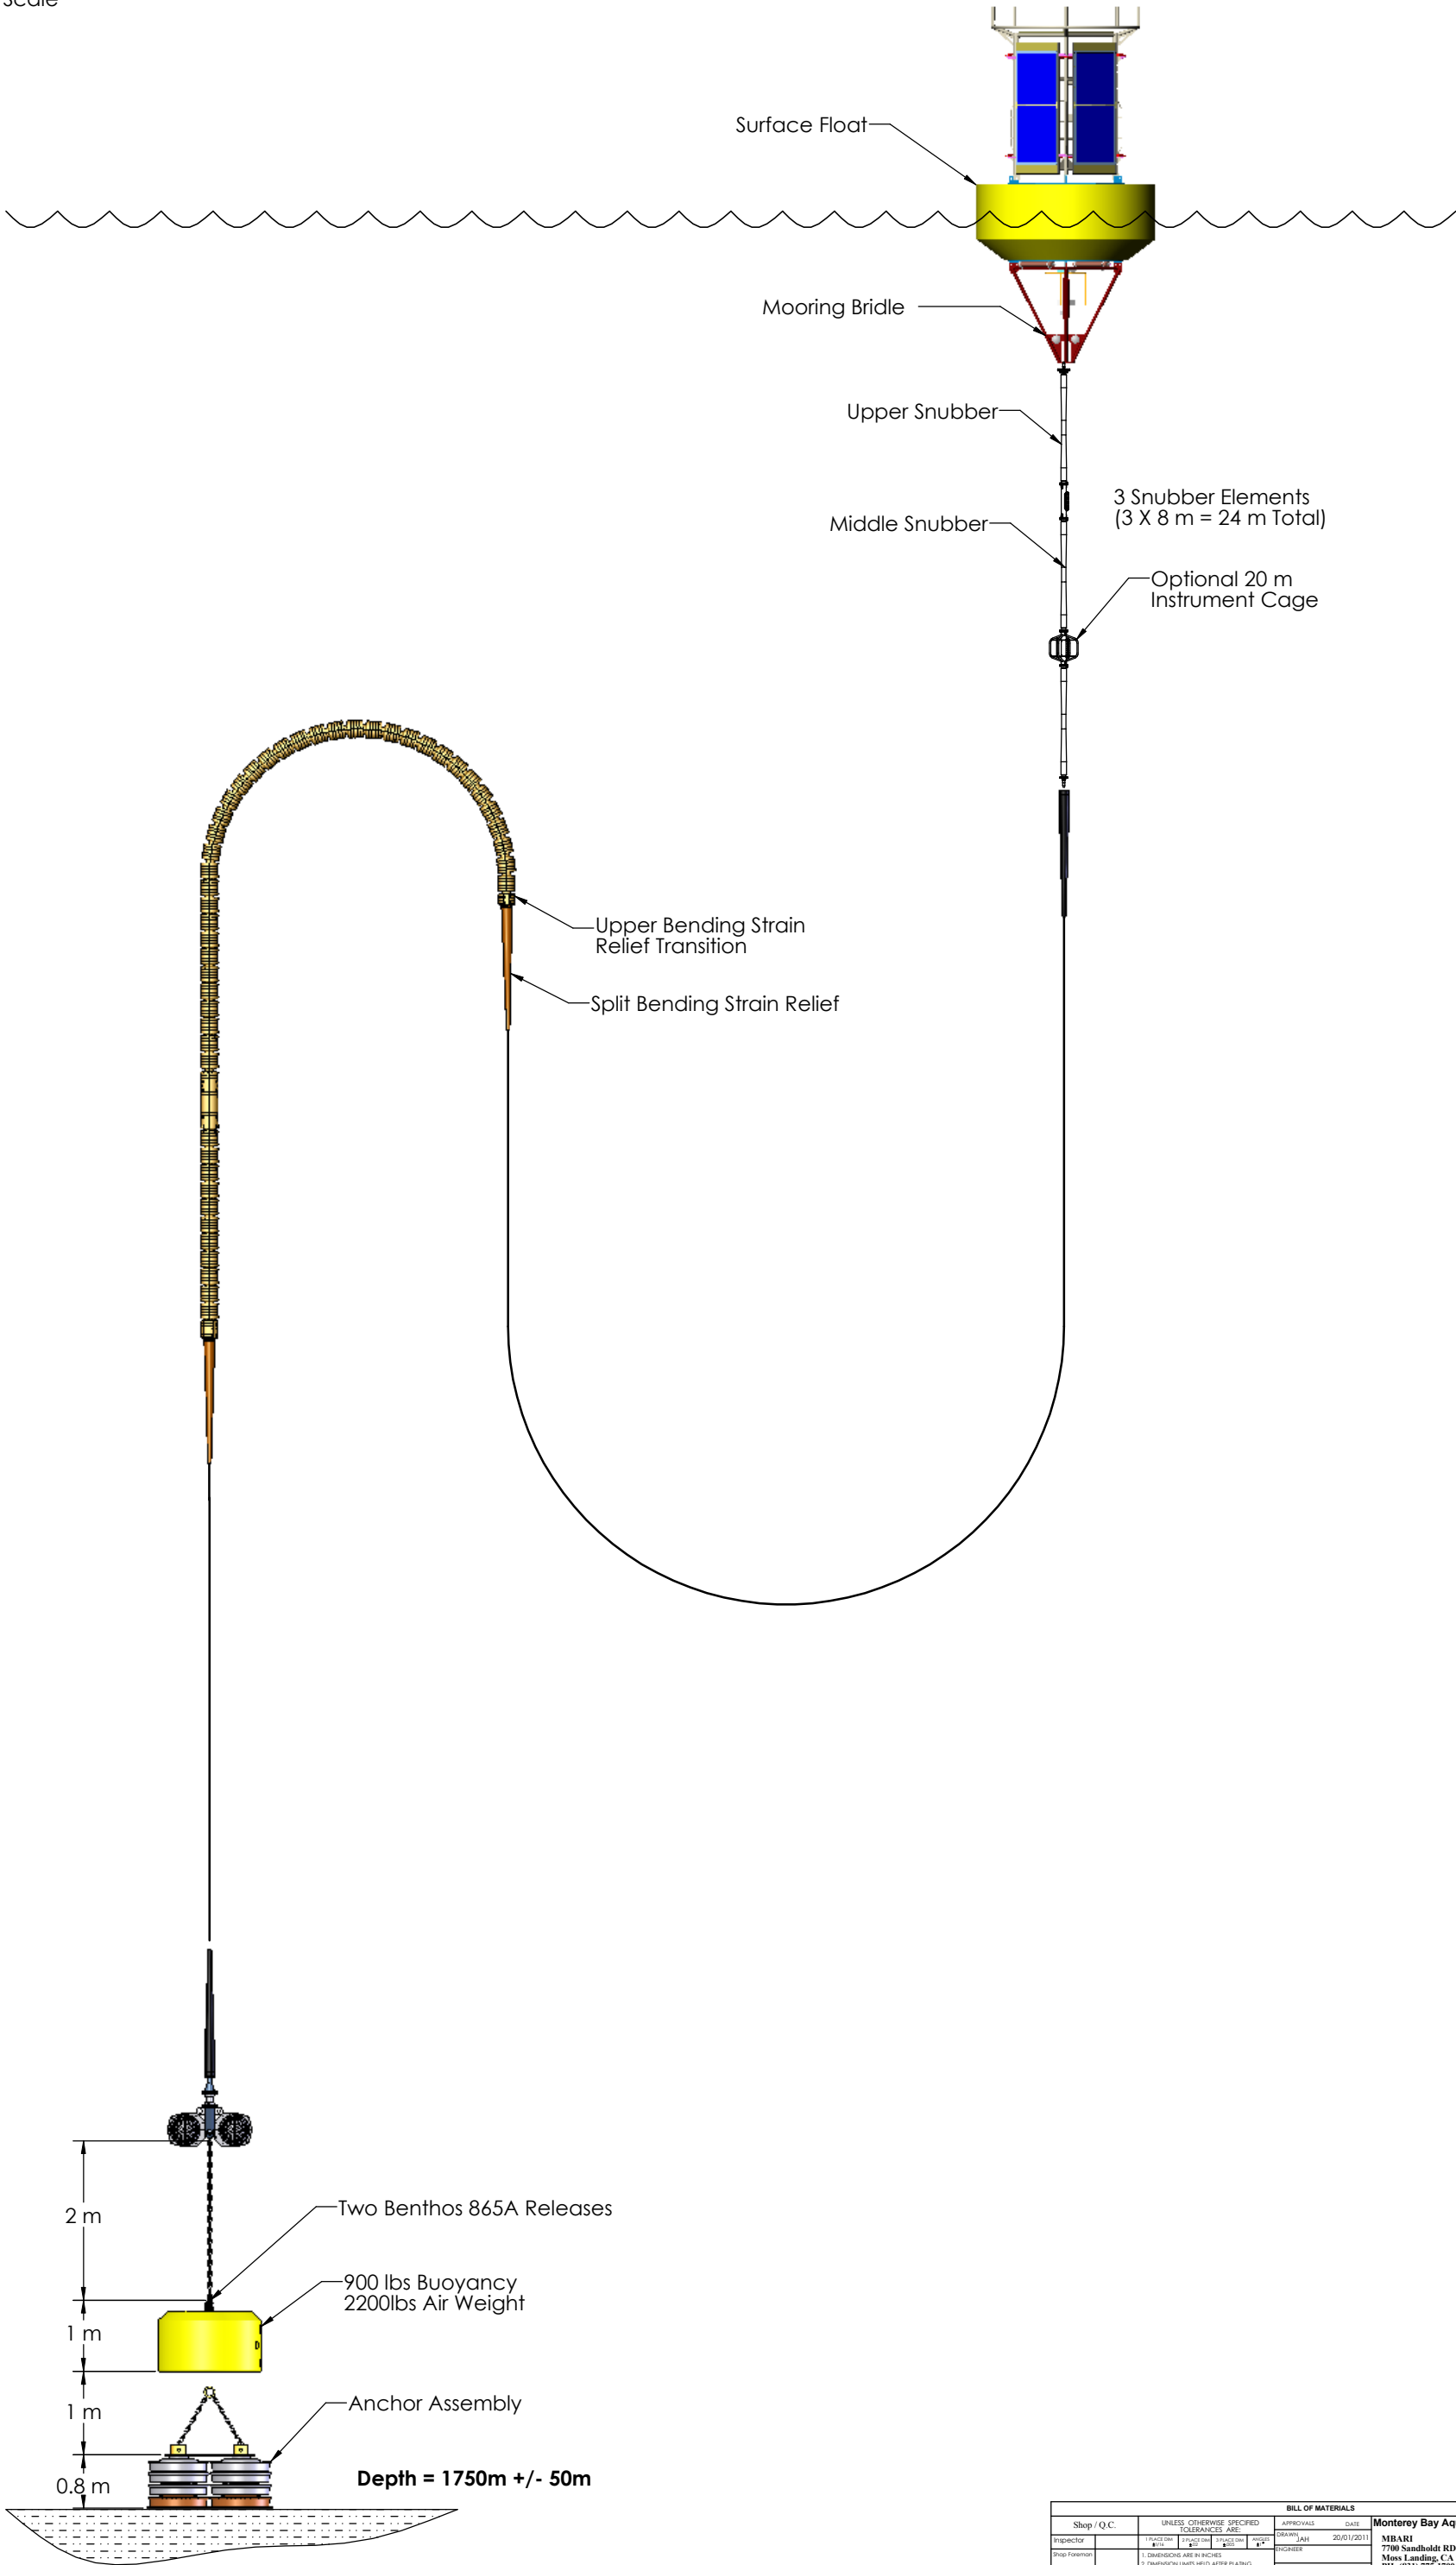

Not To Scale

Shop / Q.C.				BILL OF MATERIALS				APPROVALS				DATE			
Inspector				1. UNLESS OTHERWISE SPECIFIED TOLERANCES ARE:				20/01/2011							
Shop Foreman				1. DIMENSIONS ARE IN INCHES				20/01/2011							
Engineer				2. DIMENSION LIMITS HELD AFTER PLATING				CHECKED							
NEXT ASSY	NEXT ASSY			3. REMOVE BURRS AND SHARP EDGES DITL MAX.											
Description	Number			4. MACHINED FLLET RADI DITL 0.030.											
				5. PERPENDICULARITY & PARALLELISM OF MACHINED SURFACES 0.005 PER INCH. MAX. 0.012 INCHES FOR SINGLE SURFACE.											
APPLICATION	DO NOT SCALE DRAWING														

Monterey Bay Aquarium Research Institute			
MBARI			
7700 Sandholdt RD.			
Moss Landing, CA 95039			
PH: (831) 775-1700			
IFREMER OBSERVATORY MOORING			
CONCEPT DESIGN			
PROJECT NO.		PROJECT	MUCE
WEIGHT		SCALE	1 OF 1