


REVISIONS			
REV.	DESCRIPTION	DATE	APPROVED
1	INITIAL RELEASE	XX/XX/XX	

Not To Scale

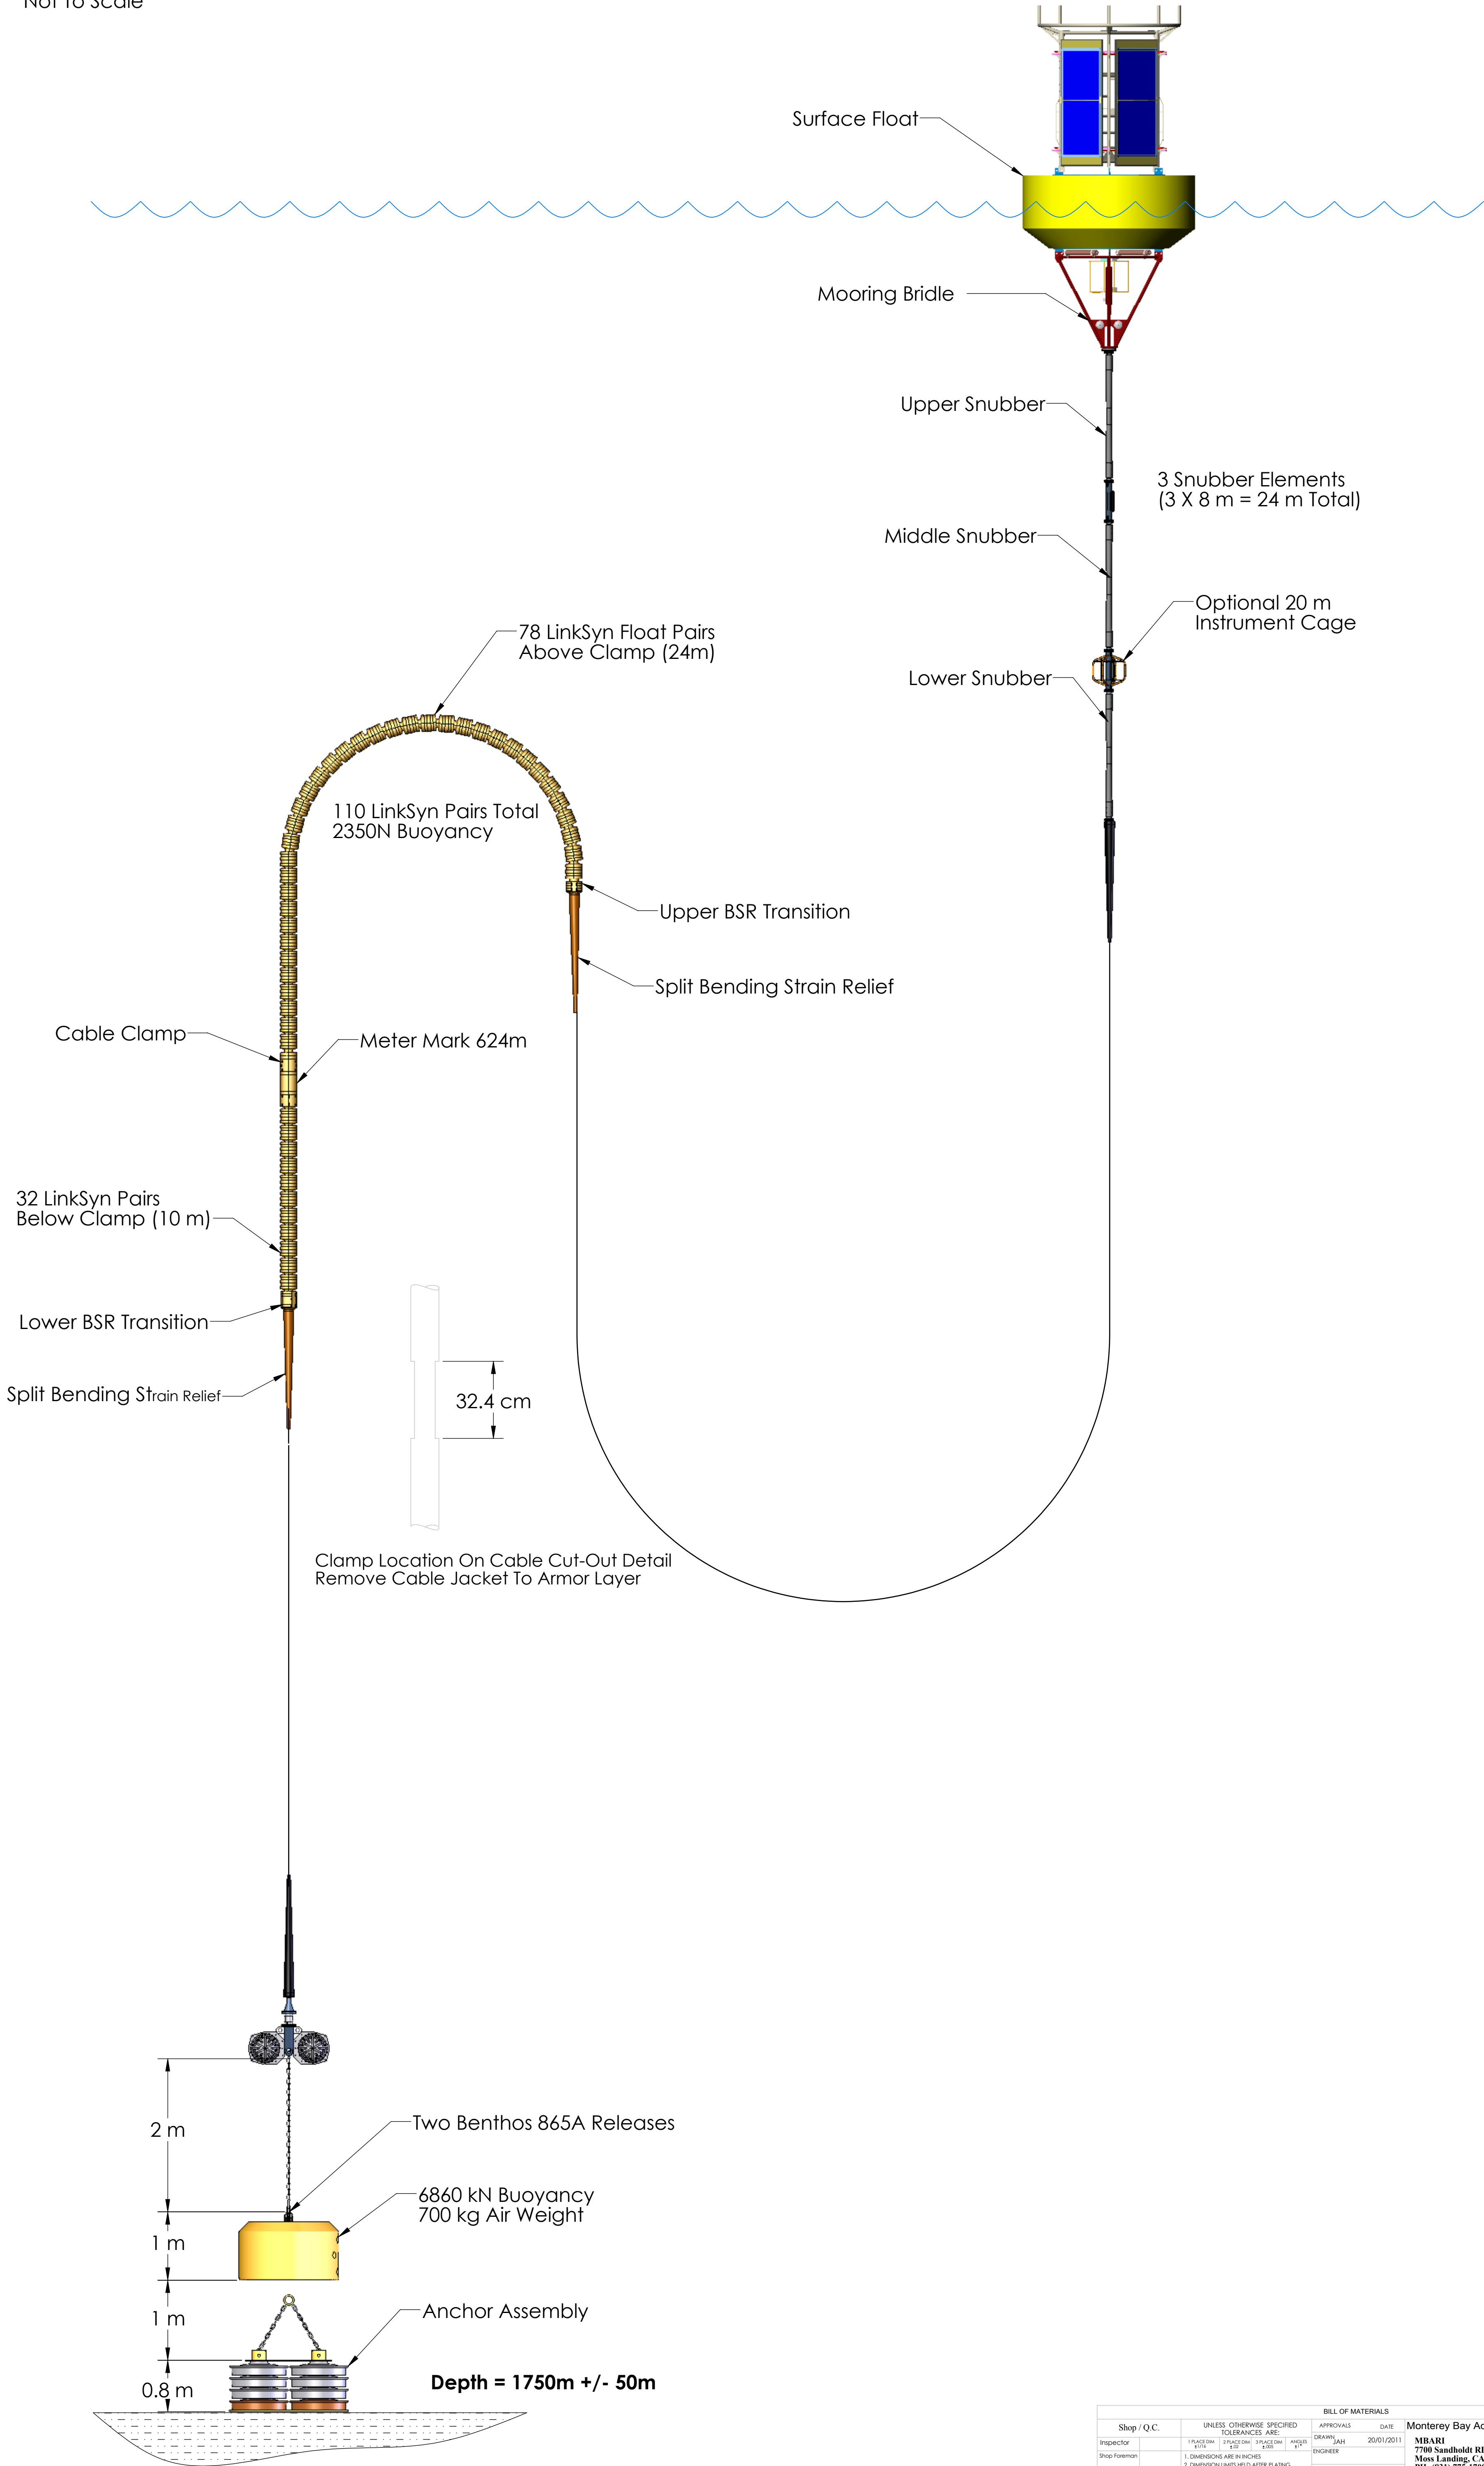

Shop / Q.C.				BILL OF MATERIALS				
UNLESS OTHERWISE SPECIFIED TOLERANCES ARE: <td colspan="2">APPROVALS</td> <td colspan="2">DATE</td>				APPROVALS		DATE		
Inspector		1. DIMENSIONS ARE IN INCHES	2. DIMENSION LIMITS HELD AFTER PLATING	ENGINEER	20/01/2011			
Shop foreman		3. REMOVE BURRS AND SHARP EDGES TO .015 MAX.	4. MACHINED FLEET RADII TO .010 - .030"	CHECKED	MBARI 7700 Sandhill Rd. P.O. Box 19404, CA 95039 PH: (831) 775-1700			
Engineer		5. MACHINED DIMENSIONS ON A CROWN CENTERLINE CONCENTRIC WITHIN .005"	6. PERPENDICULARITY & PARALLELISM OF APPROXIMATED SURFACES .002 PER INCH MAX. 0.125 INCHES FOR SINGLE SURFACE.	PROJECT NO.				
NEXT ASSY Description	NEXT ASSY Number			PROJECT	MUCE	IFREMER OBSERVATORY MOORING		
						CONCEPT DESIGN		
APPLICATION		DO NOT SCALE DRAWING		WEIGHT		SIZE	DWG. NO.	
						SCALE	CAD FILE: BARNACLEVARCHIVE	
						SHEET	1 OF 1	