



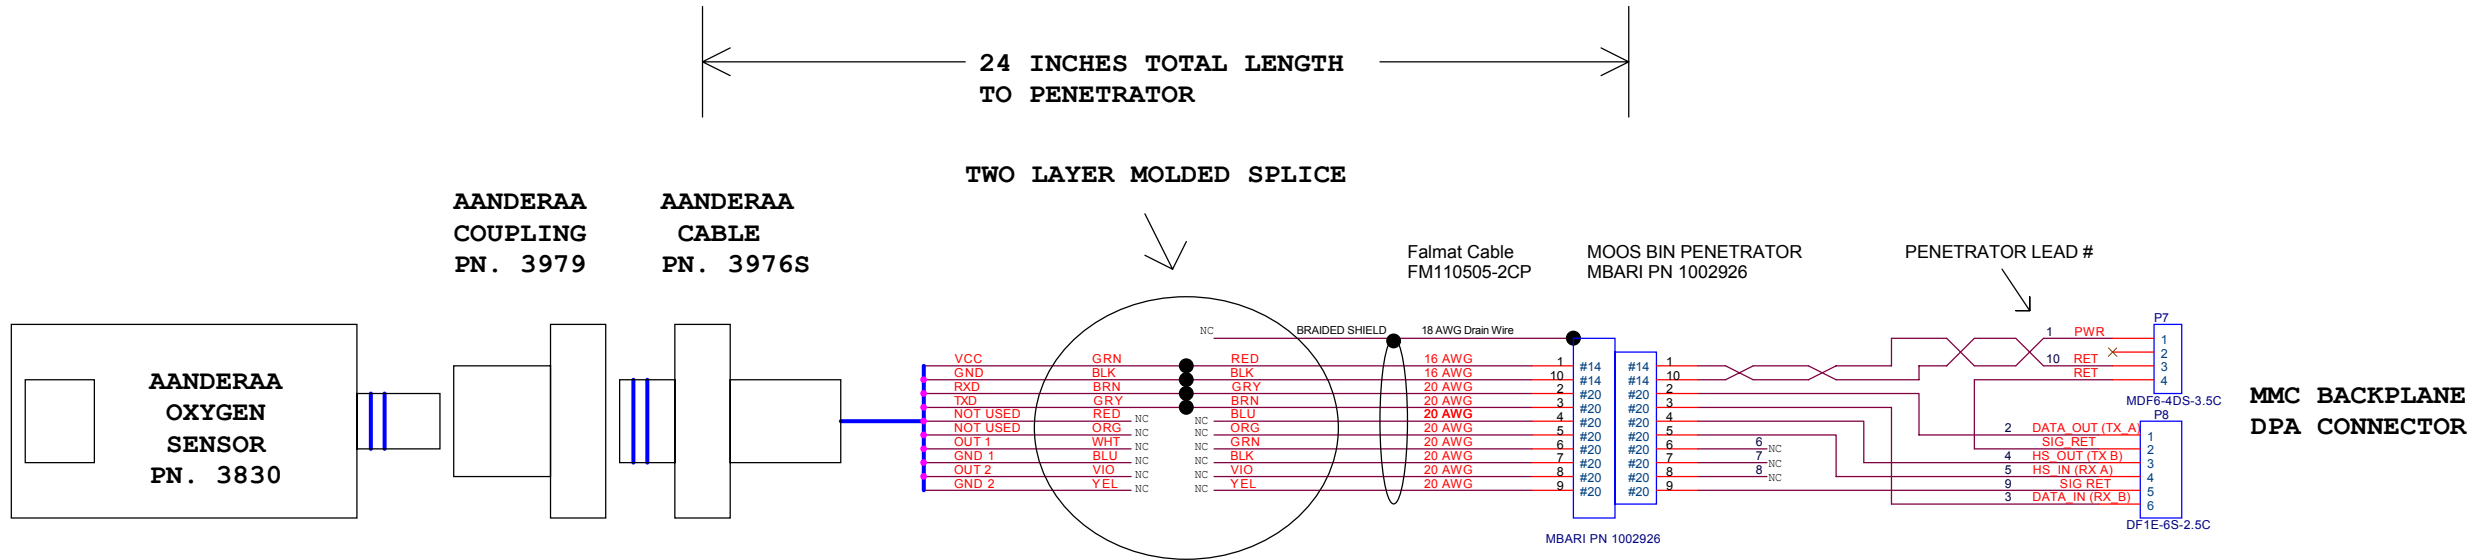

PIN COLOR CODE FUNCTION		
1P	GREY	TXD
2P	BROWN	RXD
3P	YELLOW	RETURN GND 2
4P	VIOLET	ANALOG OUT 2
5S	BLUE	RETURN GND 1
6S	WHITE	ANALOG OUT 1
7S	BLACK	GND
8S	GREEN	+5-14VDC SUPPLY
9P	ORANGE	NOT USED
10S	RED	NOT USED

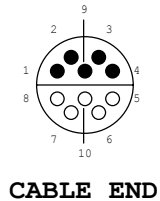

AANDERAA O2 SENSOR TO MMC BACKPLANE PENETRATOR CABLE

REVISION HISTORY
1.0 10JAN06 FIRST RELEASE.

MARK CHAFFEY
(831) 775 1708
chma@mbari.org

MBARI
7700 SANDHOLDT ROAD
MOOS LANDING, CALIFORNIA 95039
(831) 775 - 1708
www.mbari.org

MTM4 AANDERAA O2 SENSOR PENETRATOR CABLE

Size C	CAGE Code <Cage Code>	DWG NO 1003034SCH-1.0	Rev 1.0
Tuesday, February 14, 2006		Scale	Sheet 1 of 1