



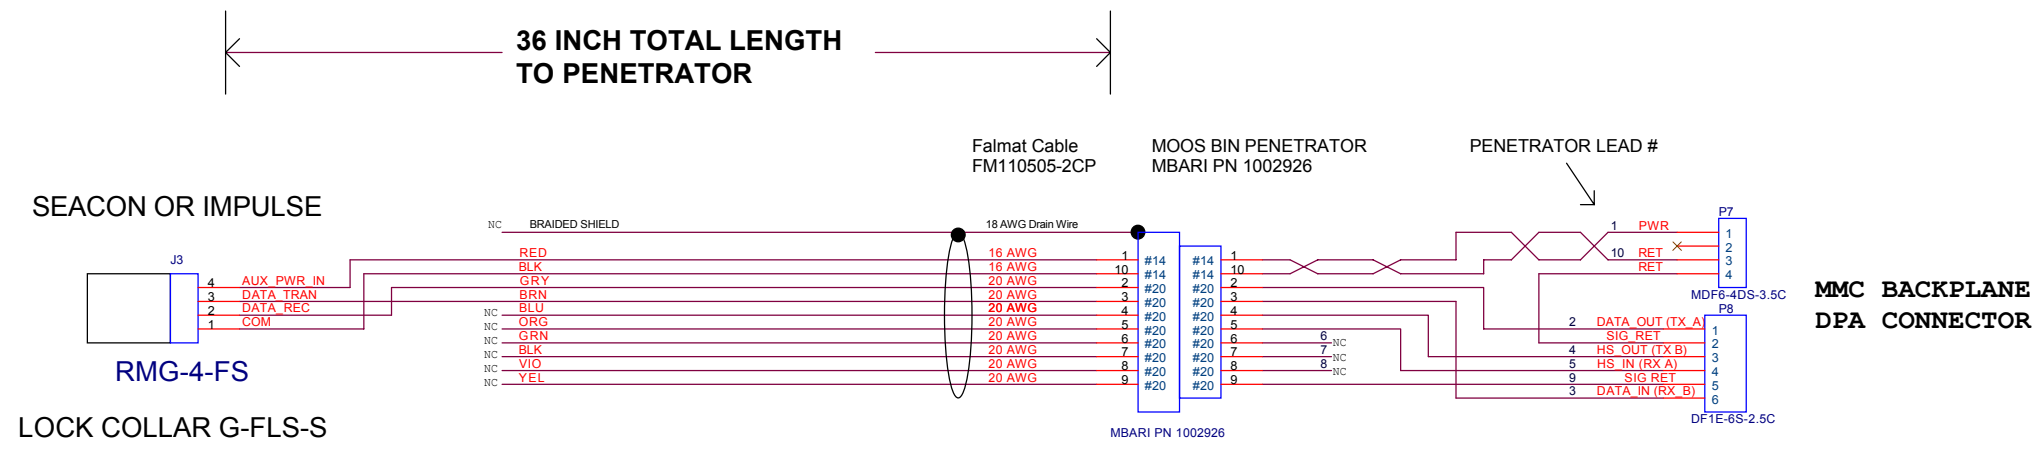

NOTE: LABEL CABLE WITH PN 1003038-2.0

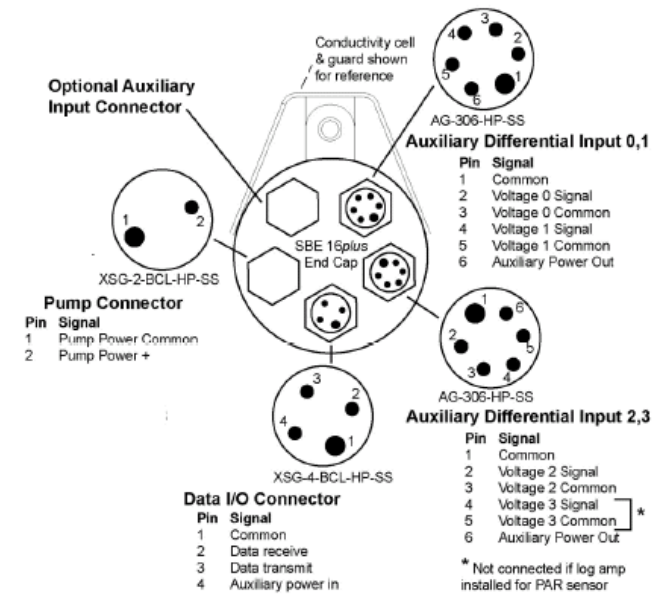

REVISION HISTORY

1.0 13FEB06 FIRST RELEASE.

1.5 13FEB06 CHANGED RMG CONNECTIONS.

2.0 14FEB06 CHANGED 232 TO USE WIRE PAIR.

SEABIRD SBE16+ PENETRATOR

MARK CHAFFEY 831 775 1708 chma@mbari.org	MBARI 7700 SANDHOLDT ROAD MOOS LANDING, CALIFORNIA 95039 (831) 775 - 1708 www.mbari.org		
	MTM4 BIN SEABIRD SBE16+ PENETRATOR		
Size C	CAGE Code <Cage Code>	DWG NO 1003038SCH-2.0	Rev 2.0
Wednesday, February 15, 2006	Scale	Sheet 1 of 1	