


NOTE: TX AND RX REFER TO THE AQUADOPP.

Pin No.	Wire colour	Purpose
3	black	RS232 Tx
4	white	RS232 Rx
5	black	RS232 Gnd
6	white/purple	Power output
7	black	Analogue ch 2
8	white/orange	Analogue ch 1
1	black	Power Gnd
2	white	Power +
screen	bare	Gnd

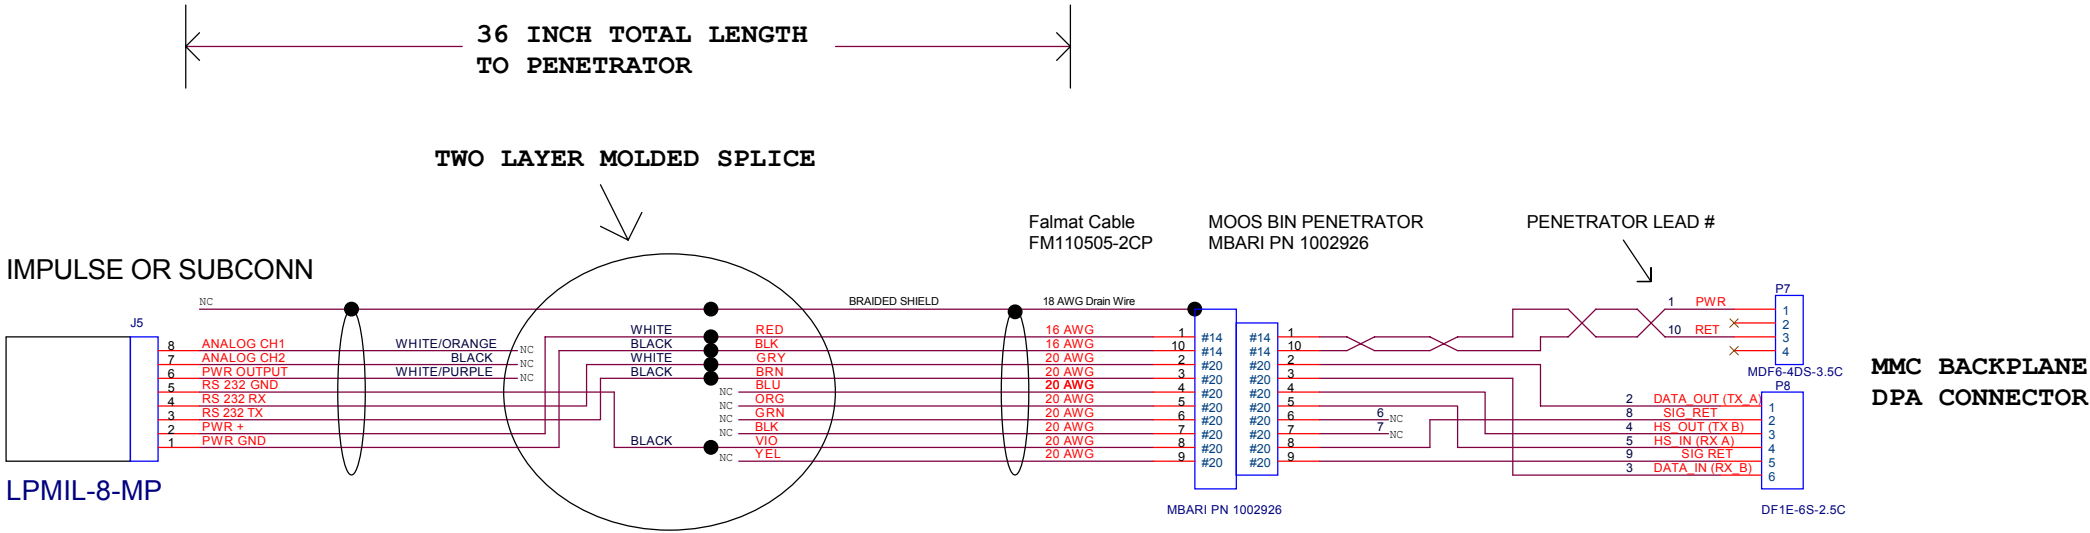

REVISION HISTORY
1.0 14FEB06 FIRST RELEASE.

NORTEK "AQUADOPP" PROFILER PENETRATOR

MARK CHAFFEY 831 775 1708 chma@mbari.org	MBARI 7700 SANDHOLDT ROAD MOOS LANDING, CALIFORNIA 95039 (831) 775 - 1708 www.mbari.org	MTM4 NORTEK "AQUADOPP" PENETRATOR
		Size C CAGE Code <Cage Code> DWG NO 1003042SCH-1.0 Rev 1.0
Tuesday, February 14, 2006	Scale	Sheet 1 of 1