


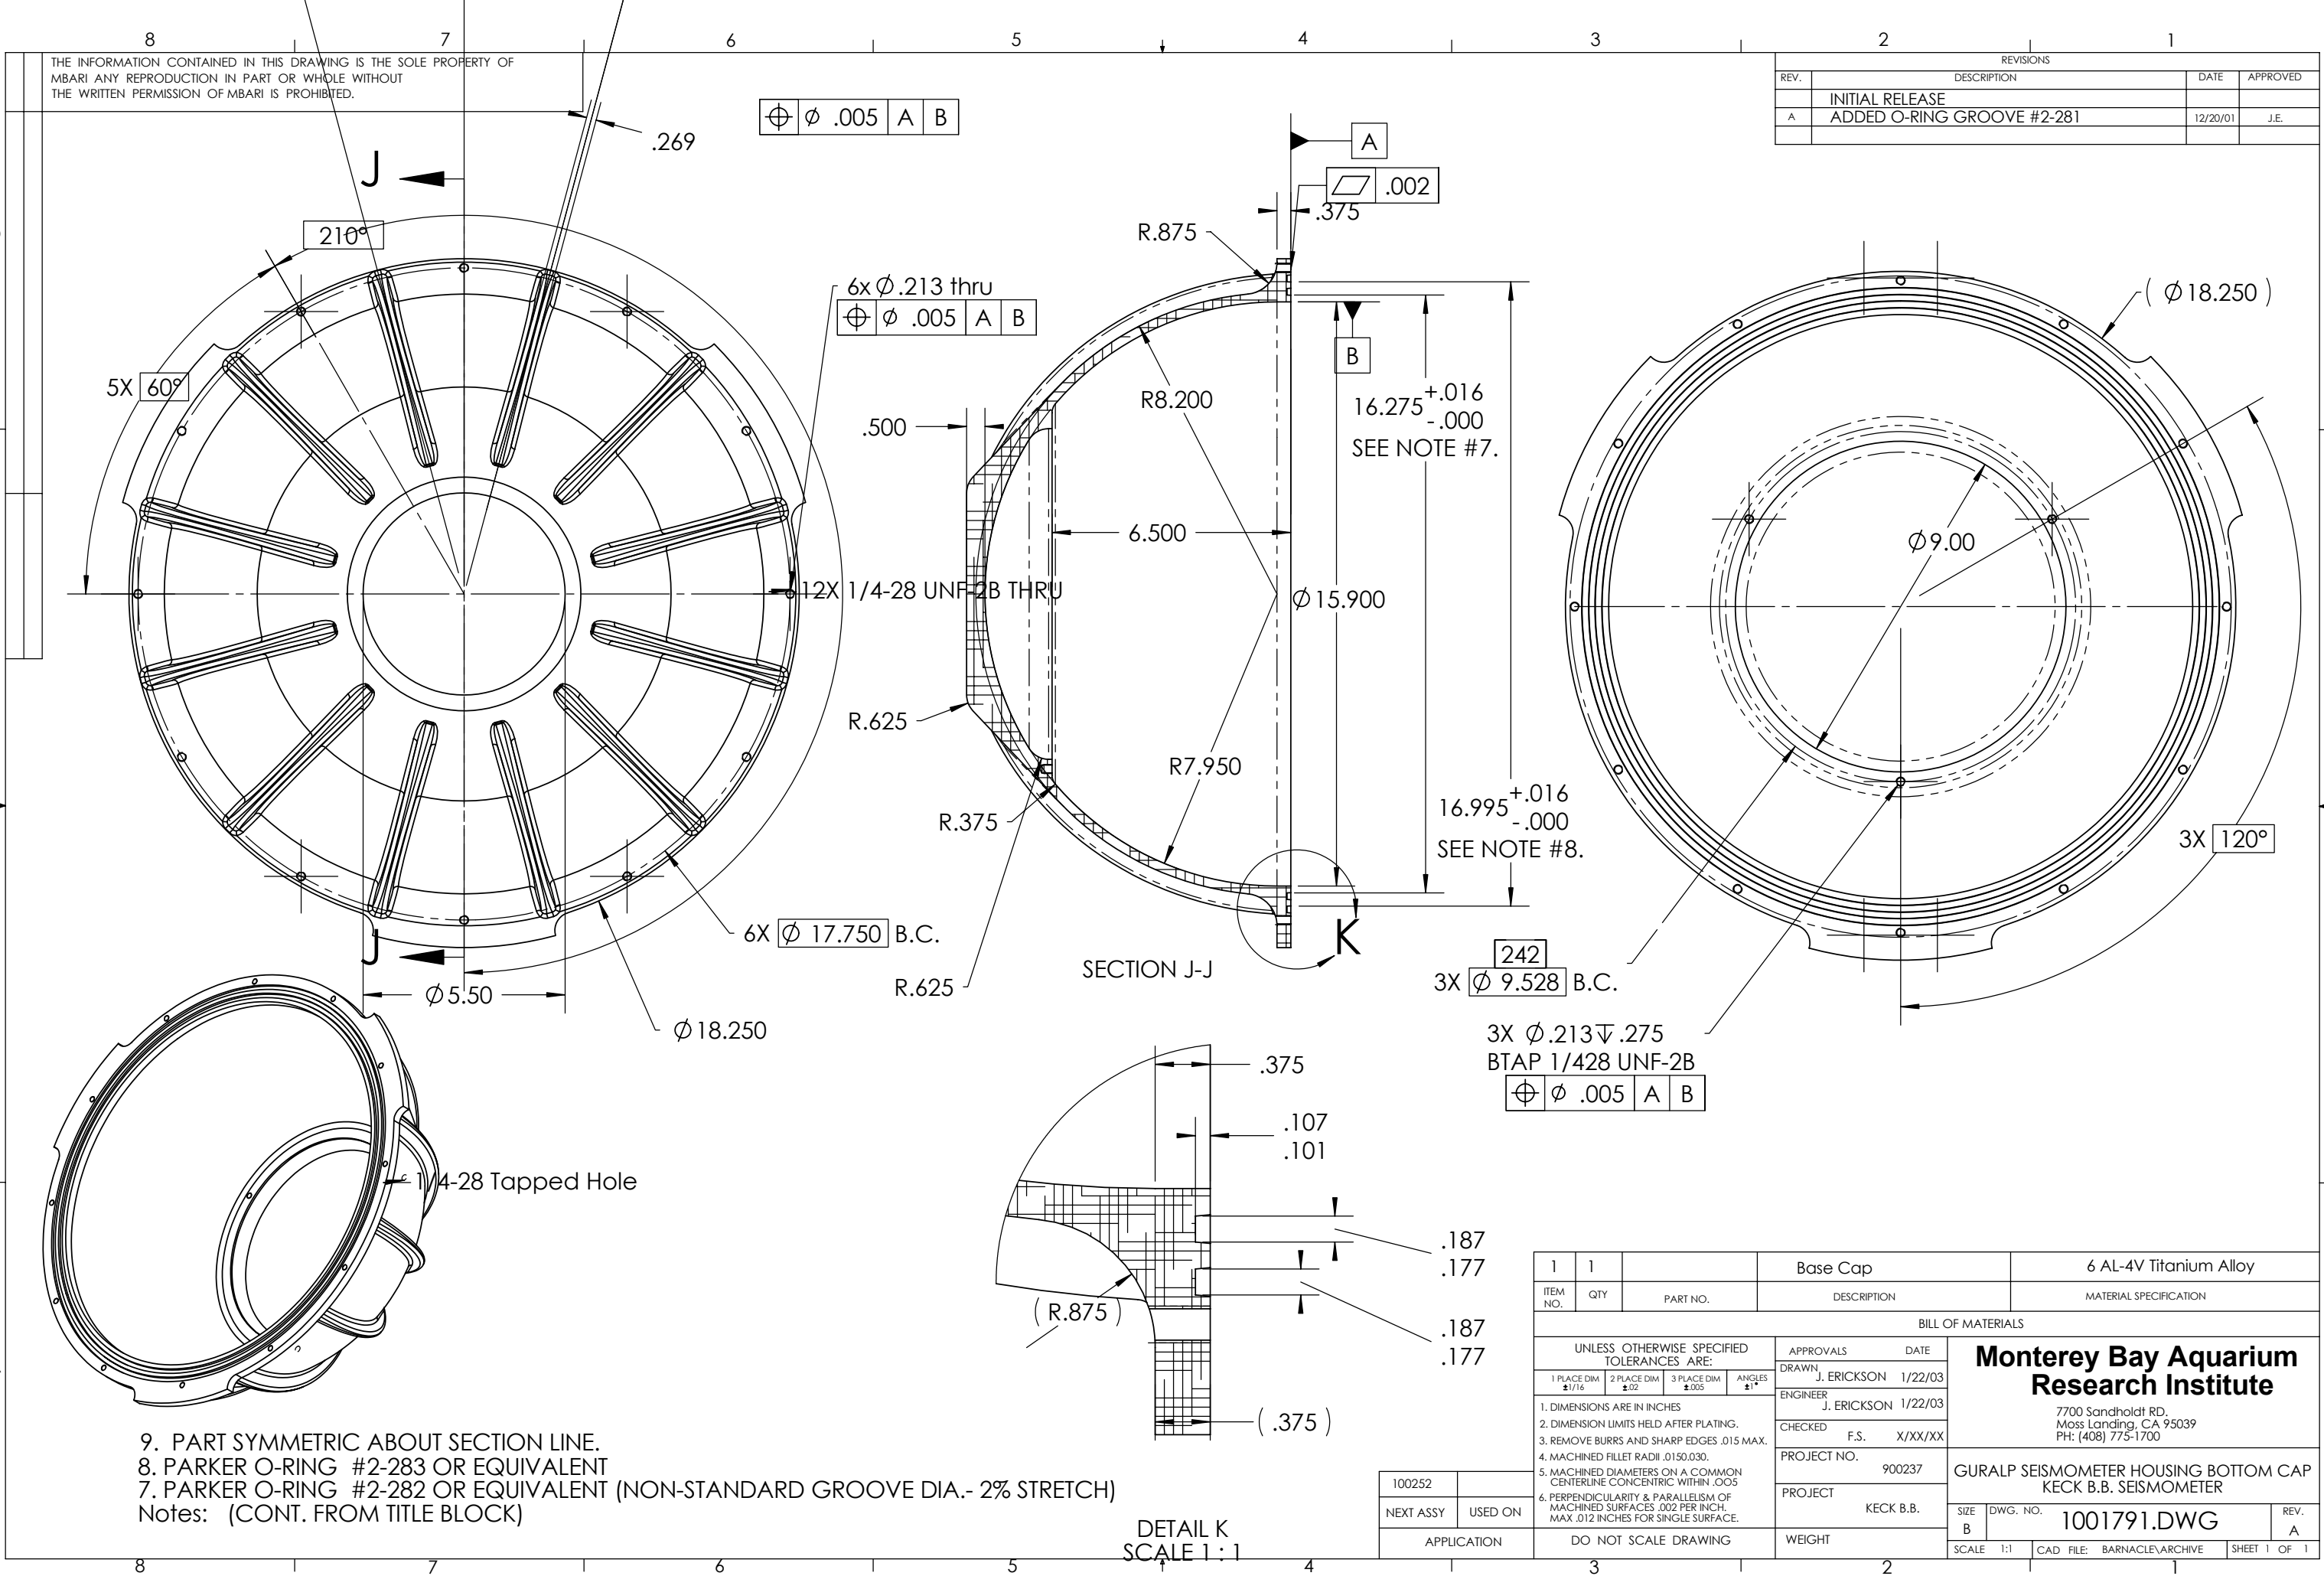


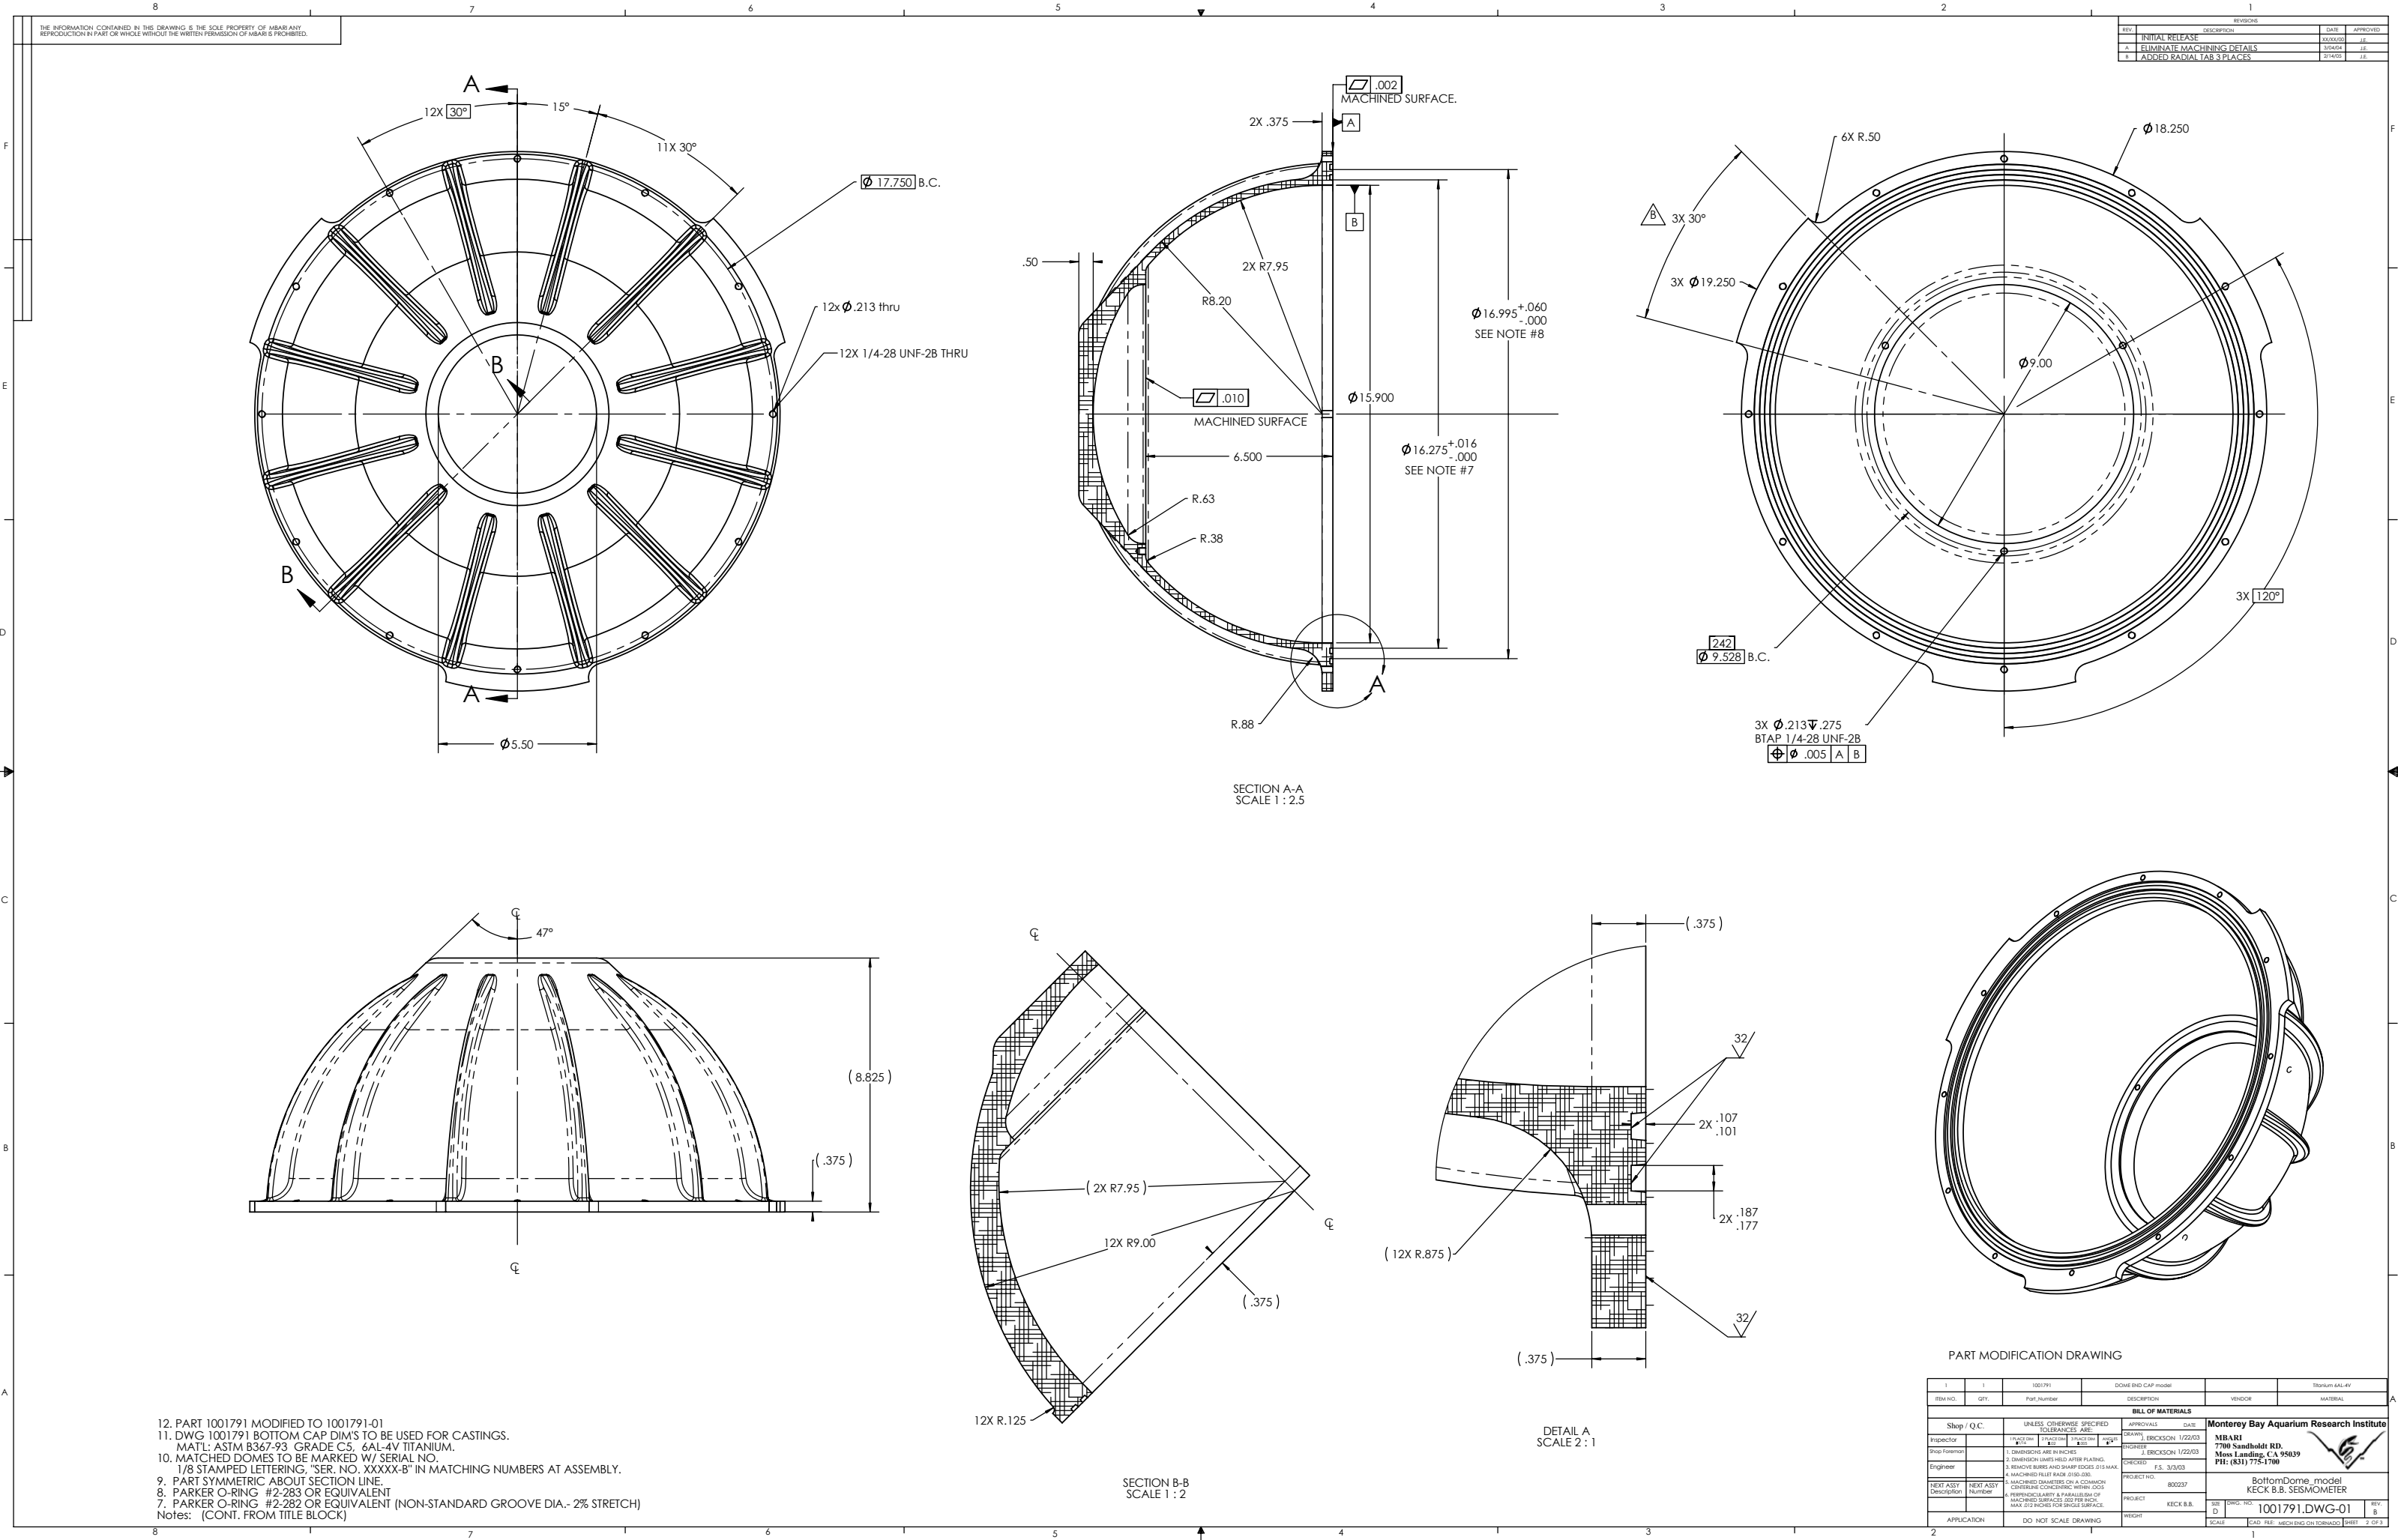

9. PART SYMMETRIC ABOUT SECTION LINE.
8. PARKER O-RING #2-283 OR EQUIVALENT
7. PARKER O-RING #2-282 OR EQUIVALENT (NON-STANDARD GROOVE DIA.- 2% STRETCH)
Notes: (CONT. FROM TITLE BLOCK)

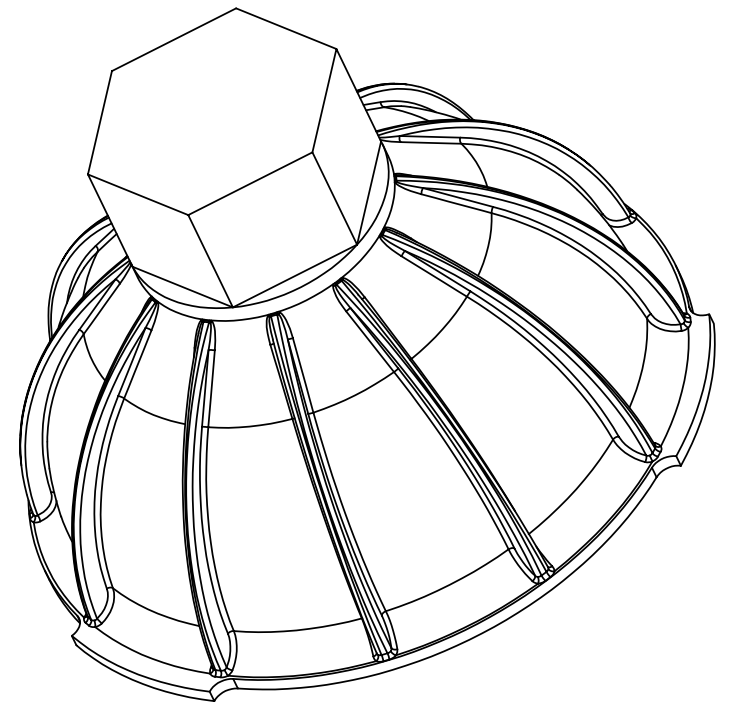

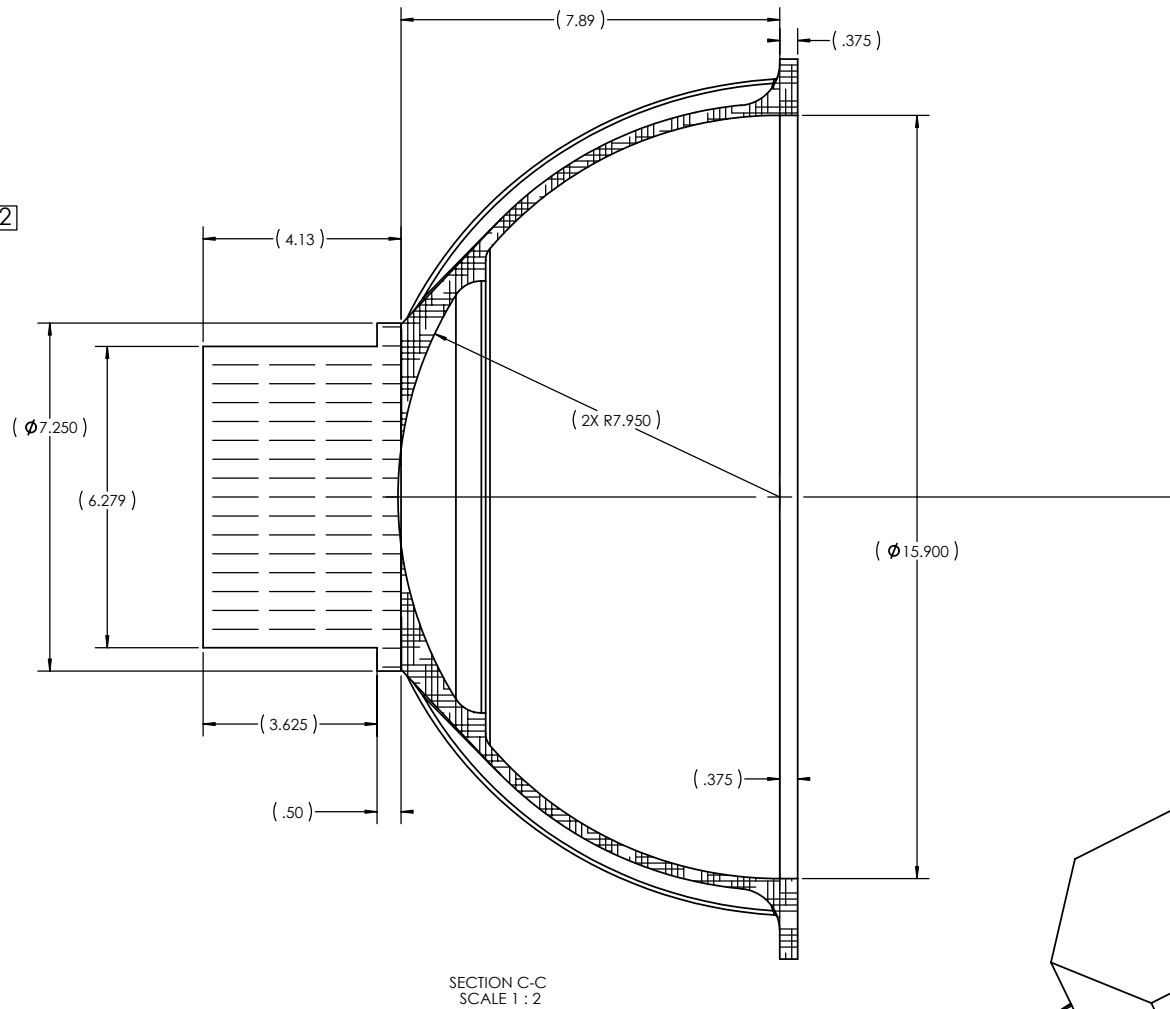

2	I	1001351	donor find Cap model	Wah Chang	Blatman BA-4Y
I	I	1001790	donor find Cap model	Wah Chang	Blatman BA-4Y
EMP	QTY	Part Number	DESCRIPTION	Vendor	MATERIAL
BILL OF MATERIALS					
Shop / O.C.			APPROVALS DATE		
Inspector	UNLESS OTHERWISE SPECIFIED TOLERANCES ARE:		J. ERICKSON 2/14/05		
Shop Foreman	1" PLATE DIMS ±.015"	2" PLATE DIMS ±.015"	J. ERICKSON 2/14/05		
Engineer	1. DIMENSIONS ARE IN INCHES 2. DIMENSIONS UNLESS NOTED AFTER PLATING 3. REMOVE BURRS AND SHARP EDGES 215 MAX 4. MACHINE FILED FLAT 2150-200		PROJECT NO. 4600227		
MECHANICAL	5. MINIMUM DIAMETER OF A CONNECTION CONTAINING CONCERNING WITH OGS 6. PERPENDICULARITY & PARALLELISM 7. MACHINE SURFACES 502 FIB RIN 8. MAX 516 INCHES FOR BRIDGE SURFACE		PROJECT MOOS MOOS HEX-HATTED BIN BottomDome_model		
DESIGN	TEXT ASST	DESIGN	DWG NO. 1001791_DWG-02		
APPLICATION			WEIGHT		
DO NOT SCALE DRAWING			SCALE CAD FILE: MECHENGD ON TORMAC01		
2			3 OF 3		

- NOTES: (CONT. FROM TITLE BLOCK)