




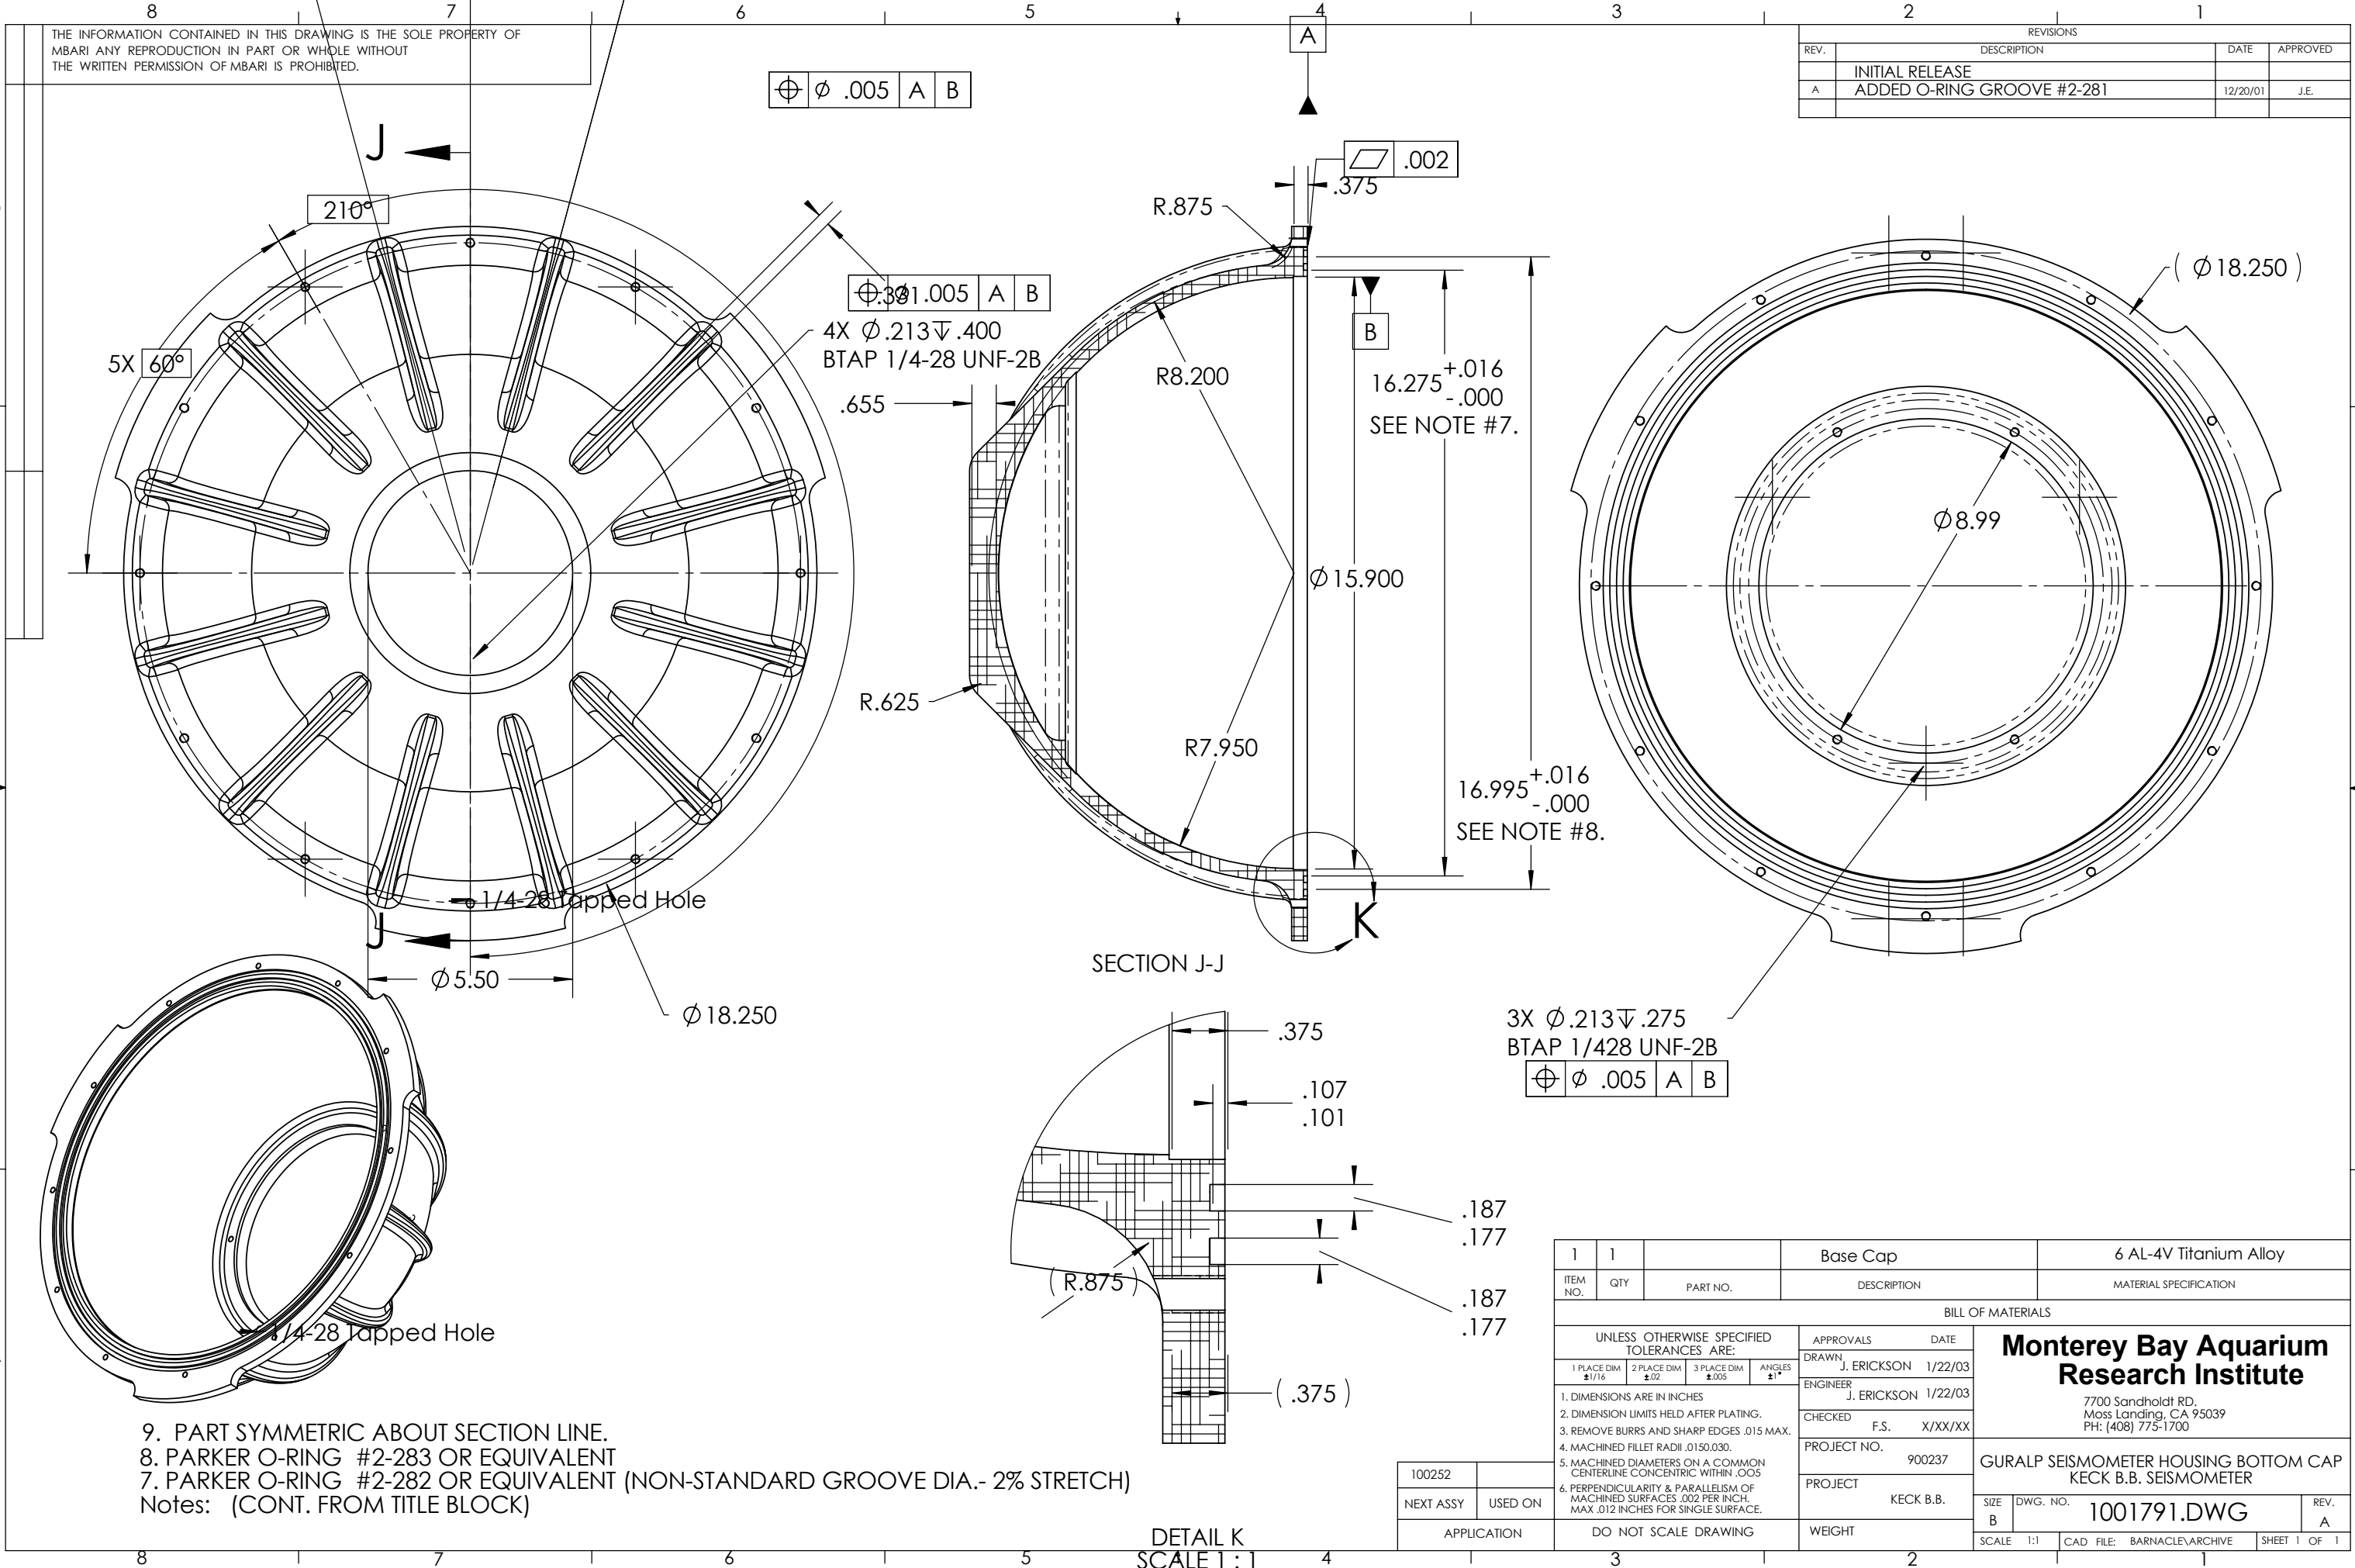

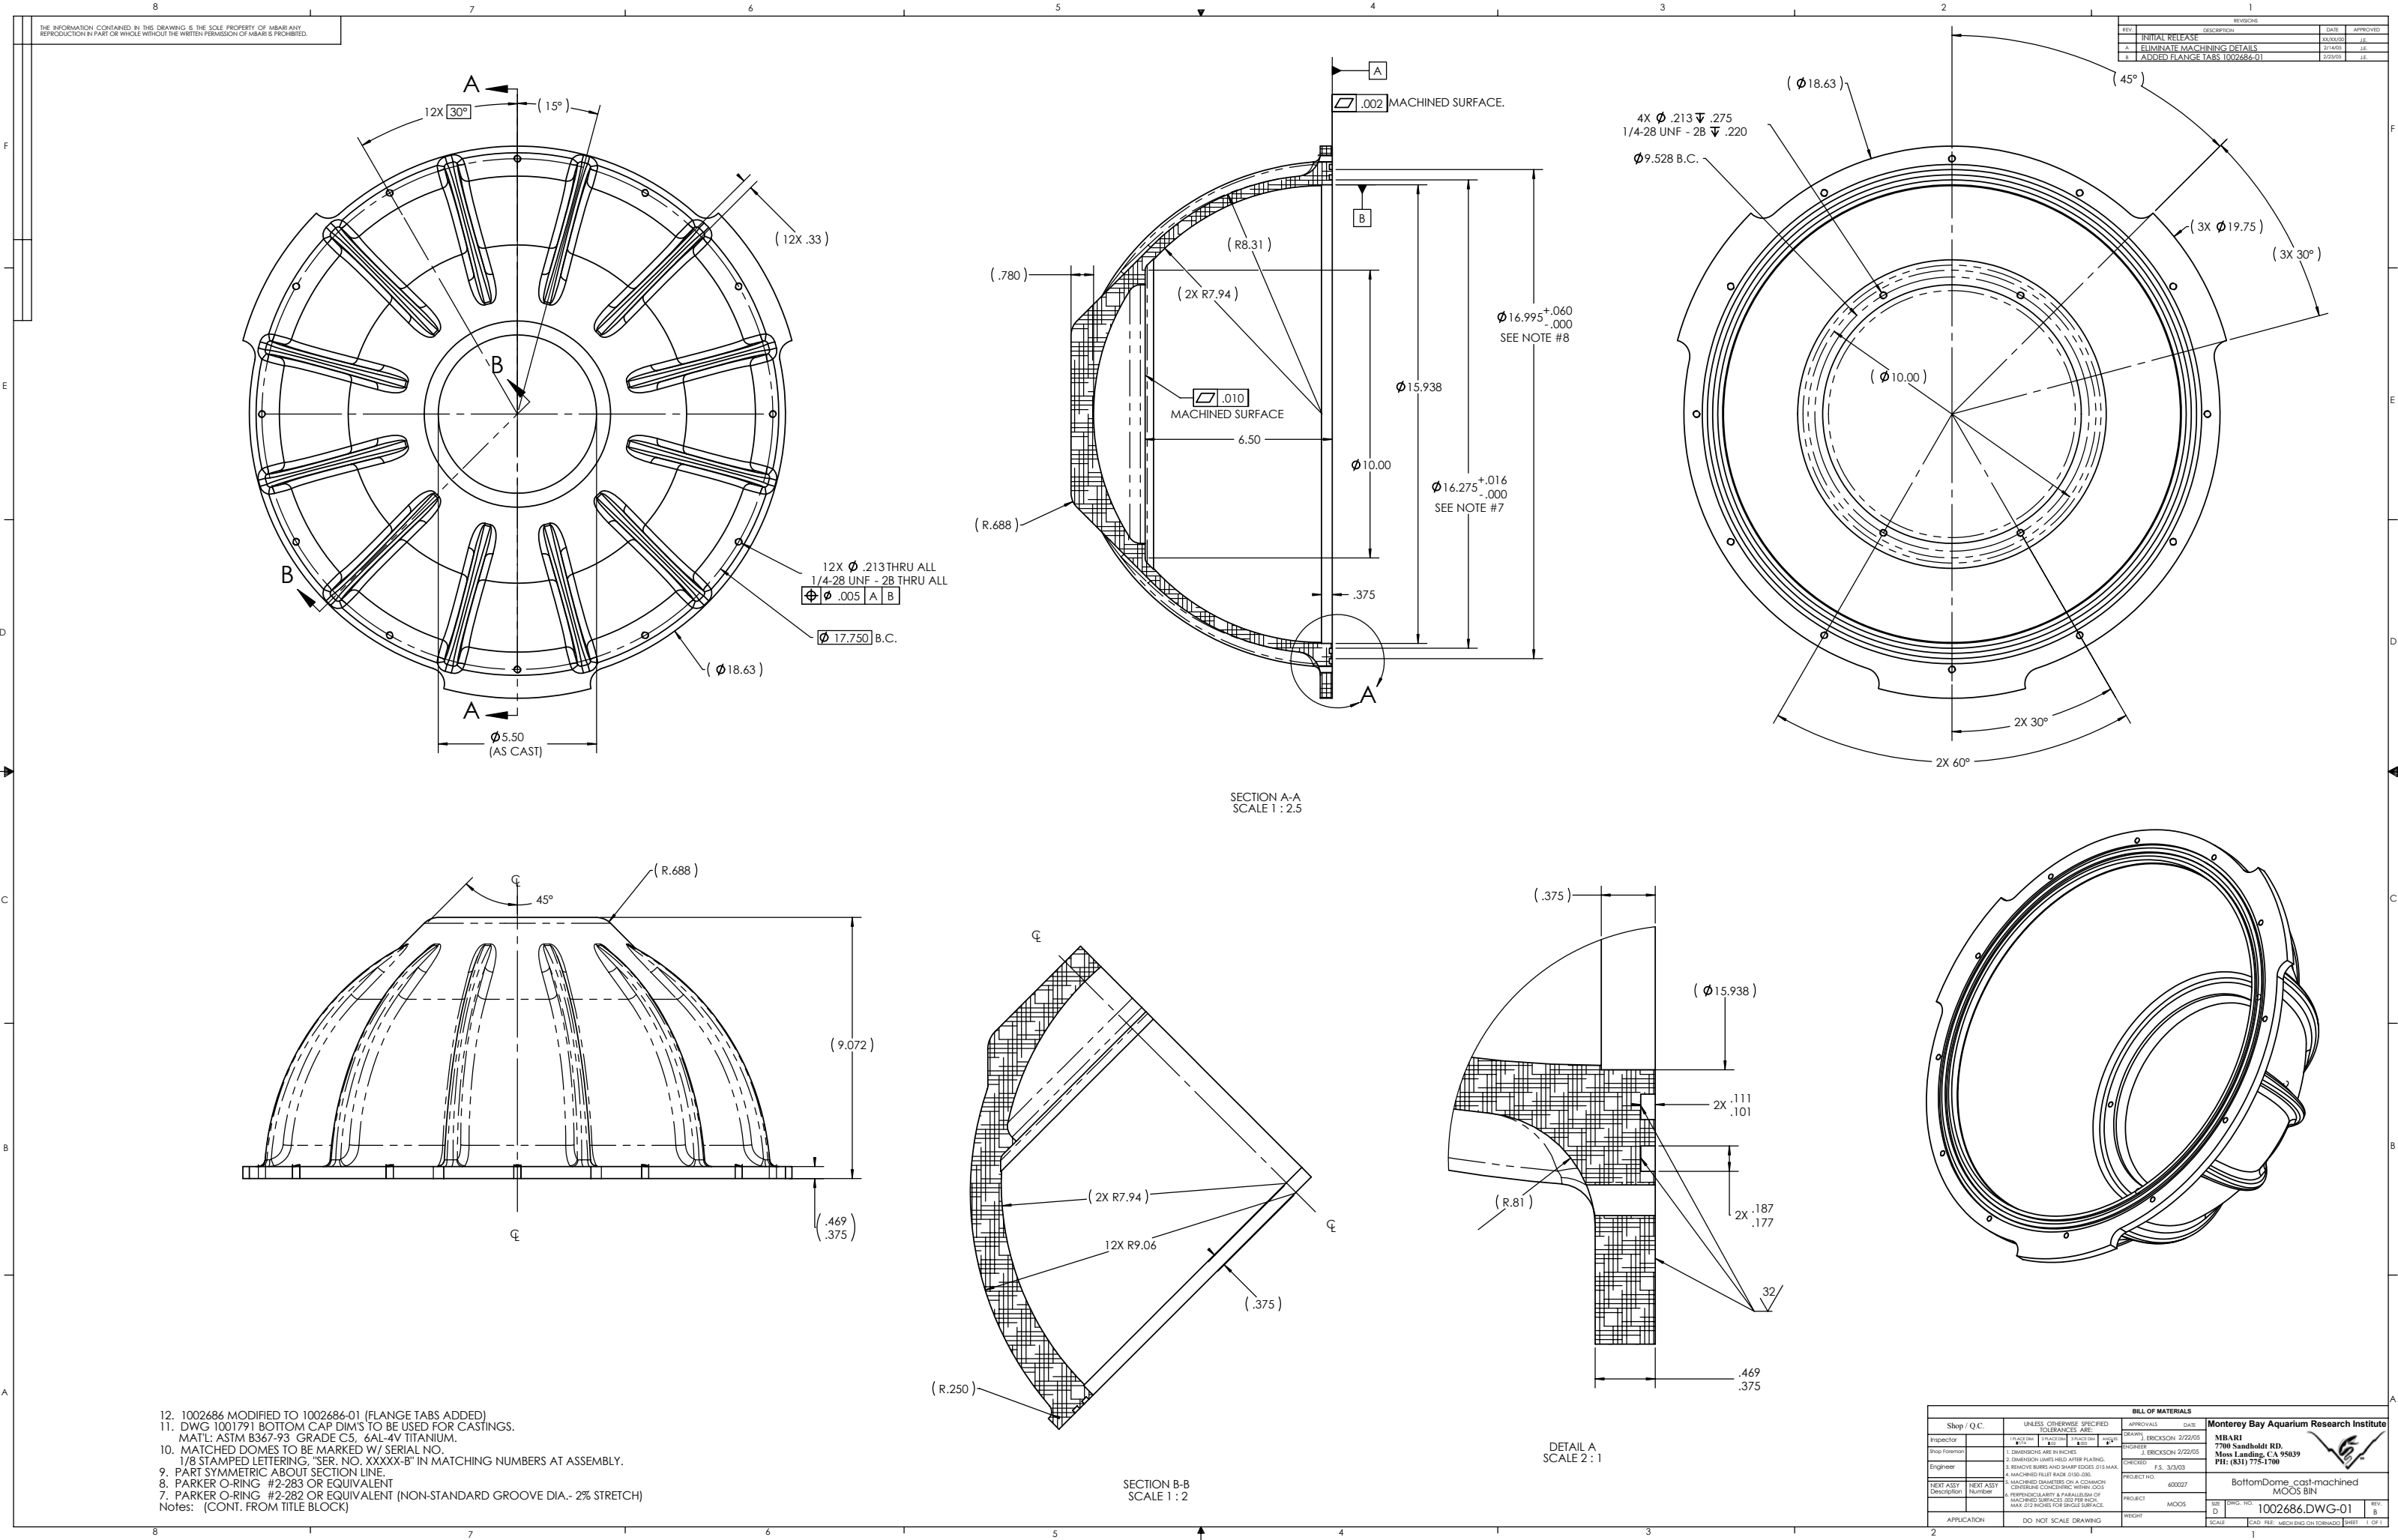

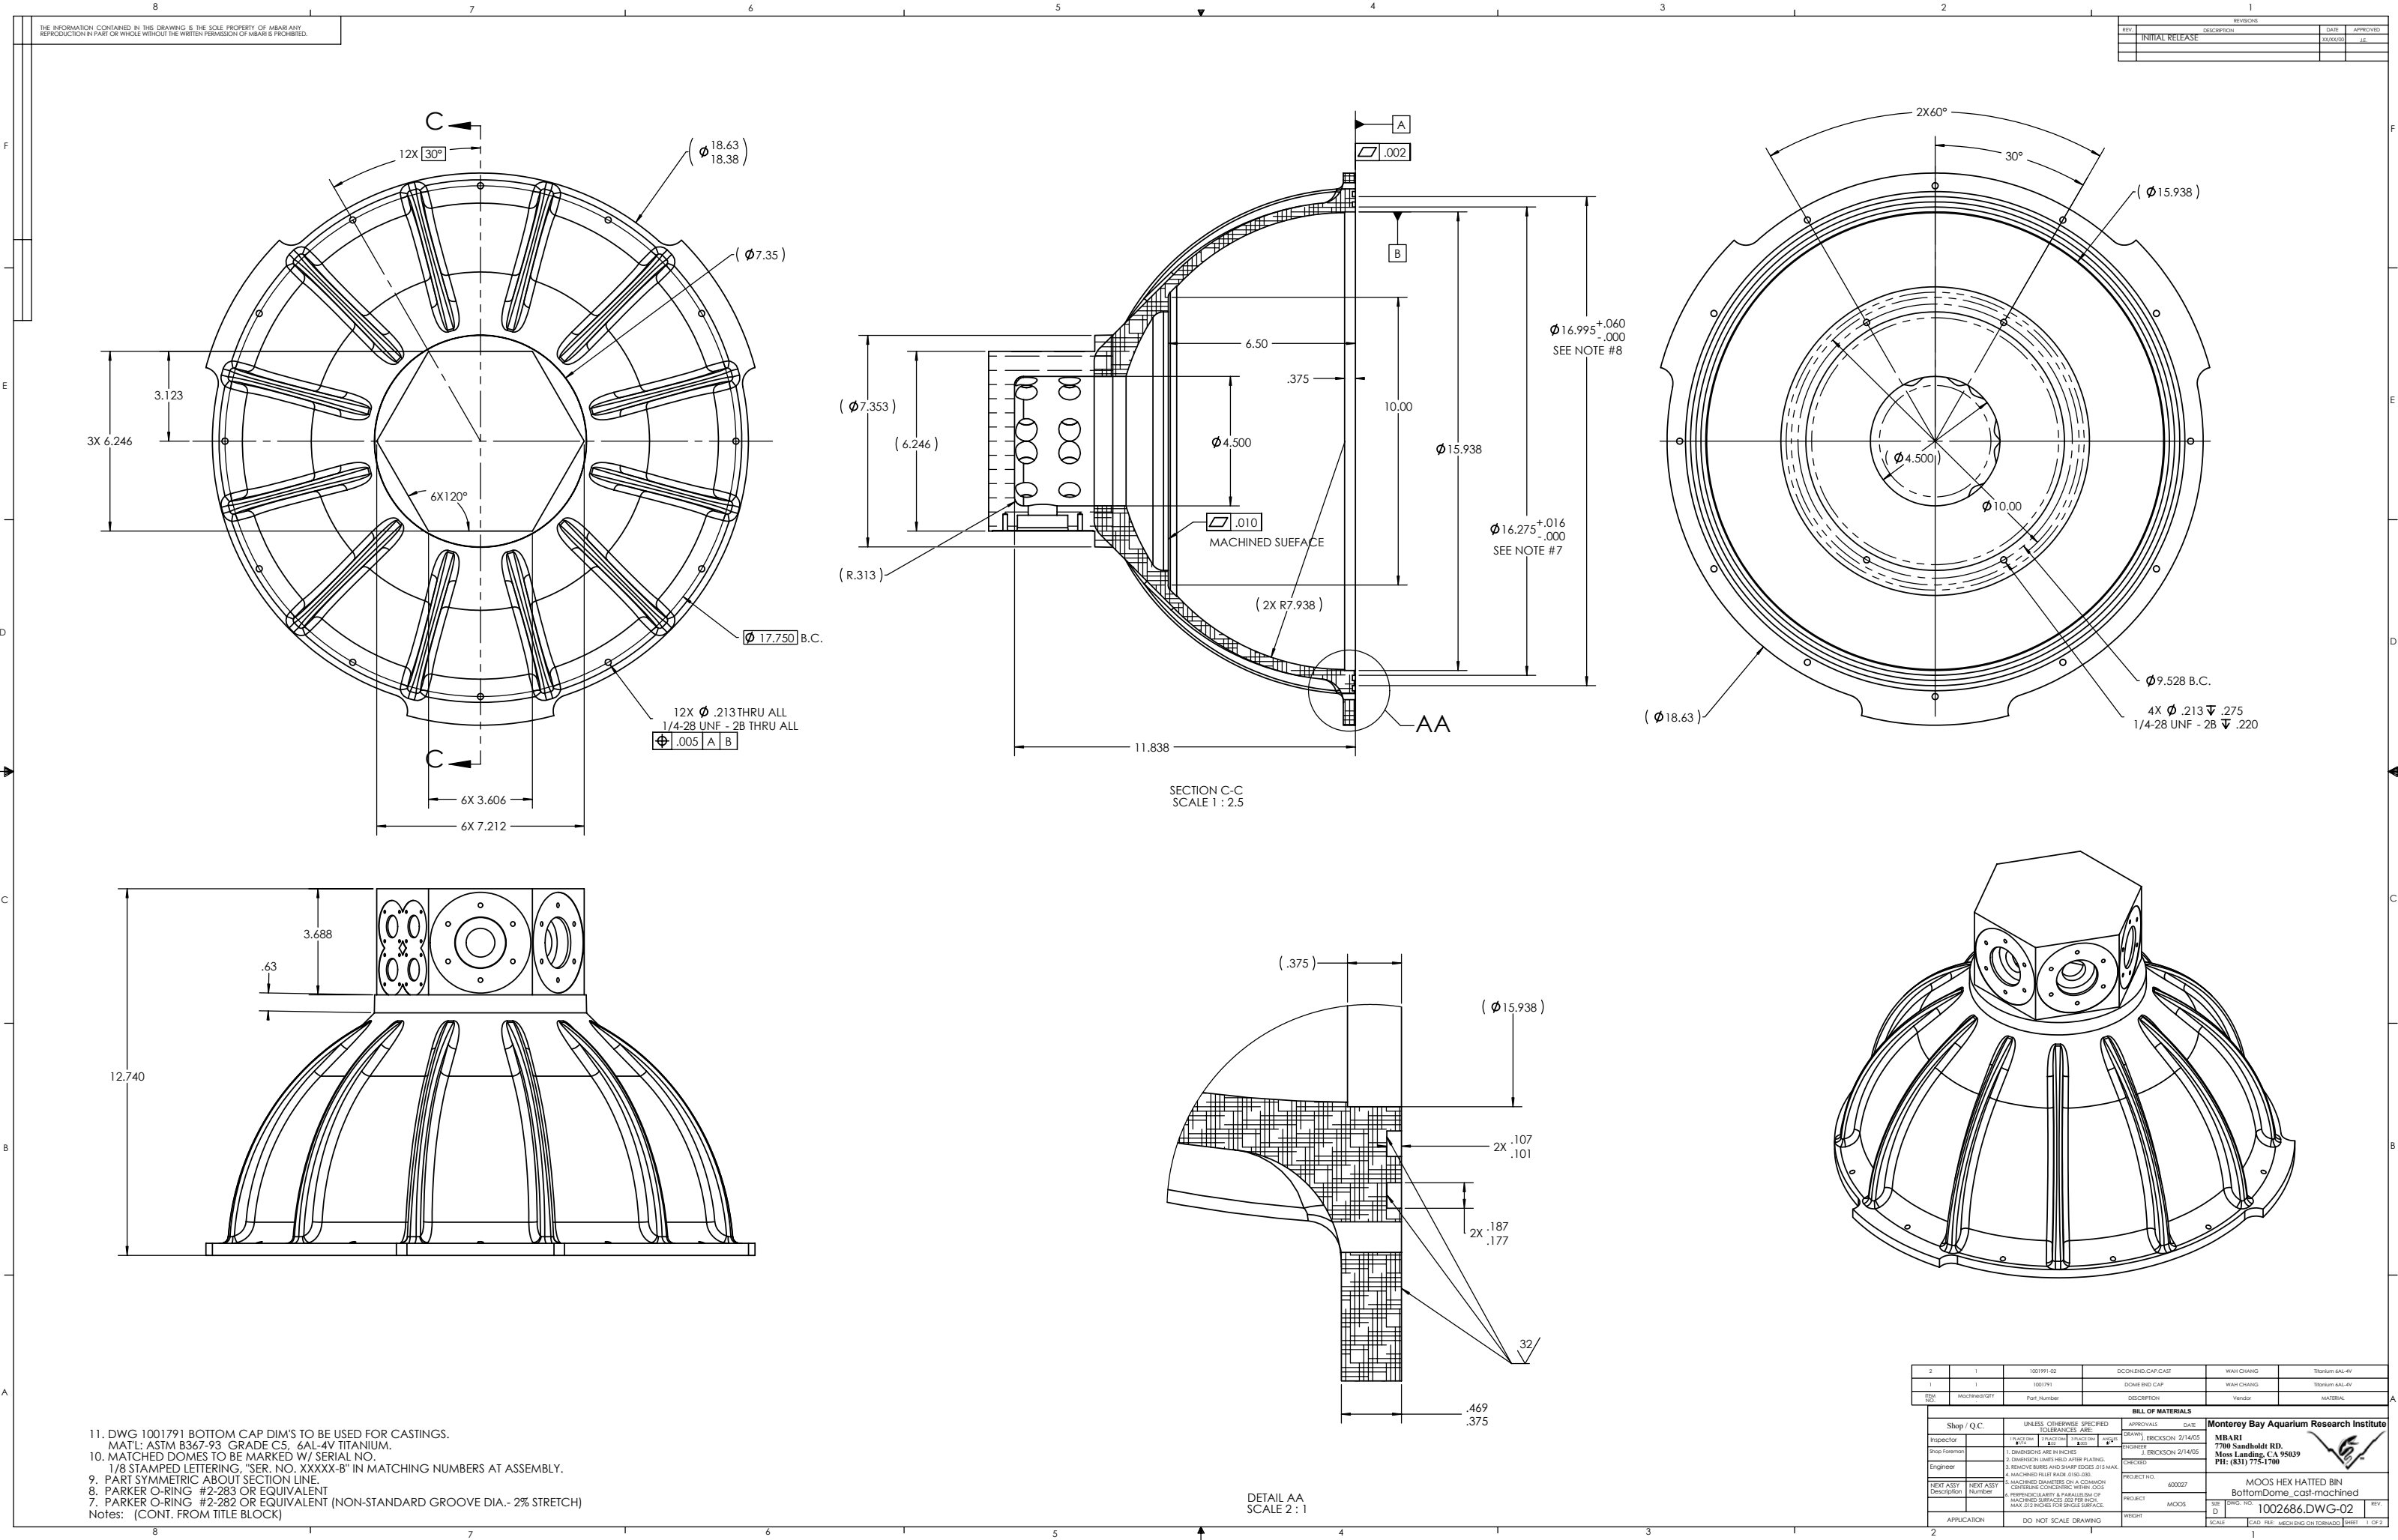

11. DWG 1001791 BOTTOM CAP DIM'S TO BE USED FOR CASTINGS.
MAT'L: ASTM B367-93 GRADE C5, 6AL-4V TITANIUM.
10. MATCHED DOMES TO BE MARKED W/ SERIAL NO.
1/8 STAMPED LETTERING: "SER. NO. XXXXX-B" IN MATCHING NUMBERS AT ASSEMBLY.
9. PART SYMMETRIC ABOUT SECTION LINE.
8. PARKER O-RING #2-283 OR EQUIVALENT
7. PARKER O-RING #2-282 OR EQUIVALENT (NON-STANDARD GROOVE DIA.- 2% STRETCH)
Notes: (CONT. FROM TITLE BLOCK)